

APPLICATION/AGREEMENT

For ~~Trench~~ Disturbance Permit within the City of New Bedford

Permit #

554-16

Dig Safe#20164703623

Date: 11/23/16

0519-1

NOV 23 2016

TO THE MAYOR AND CITY COUNCIL: DISTURBANCE PERMIT/TRENCH SAFETY PERMIT

Department of

Permission is hereby requested to excavate the surface of: X City Property and/or X Private Property
Provide Sketch

Location of Work: South St.

County St. - S. 2nd St.

Relay Gas Main & Services

Work will begin (weather permitting) on: December 7, 2016

Work will end (weather permitting) on: 60 days

Applicant Name: Craig A. Mello (Co) Excavator(s) Name: _____Company Name: Eversource

Hoisting Equipment License Number: _____

Grade: _____ Expiration Date: _____


Contact Number: 508-441-5809

Name & Contact Number of Insurer: _____

Competent Person on Work Site: ON FILEAPPROVED BY: Manuel H. SilvaDATE: 11/23/2016TITLE: Deputy Commissioner

This permit shall be posted at the work site, and shall remain until the work is completed. It is subject to inspection at all times.

Patch: Curb line to center of roadway
Adjust structures as needed

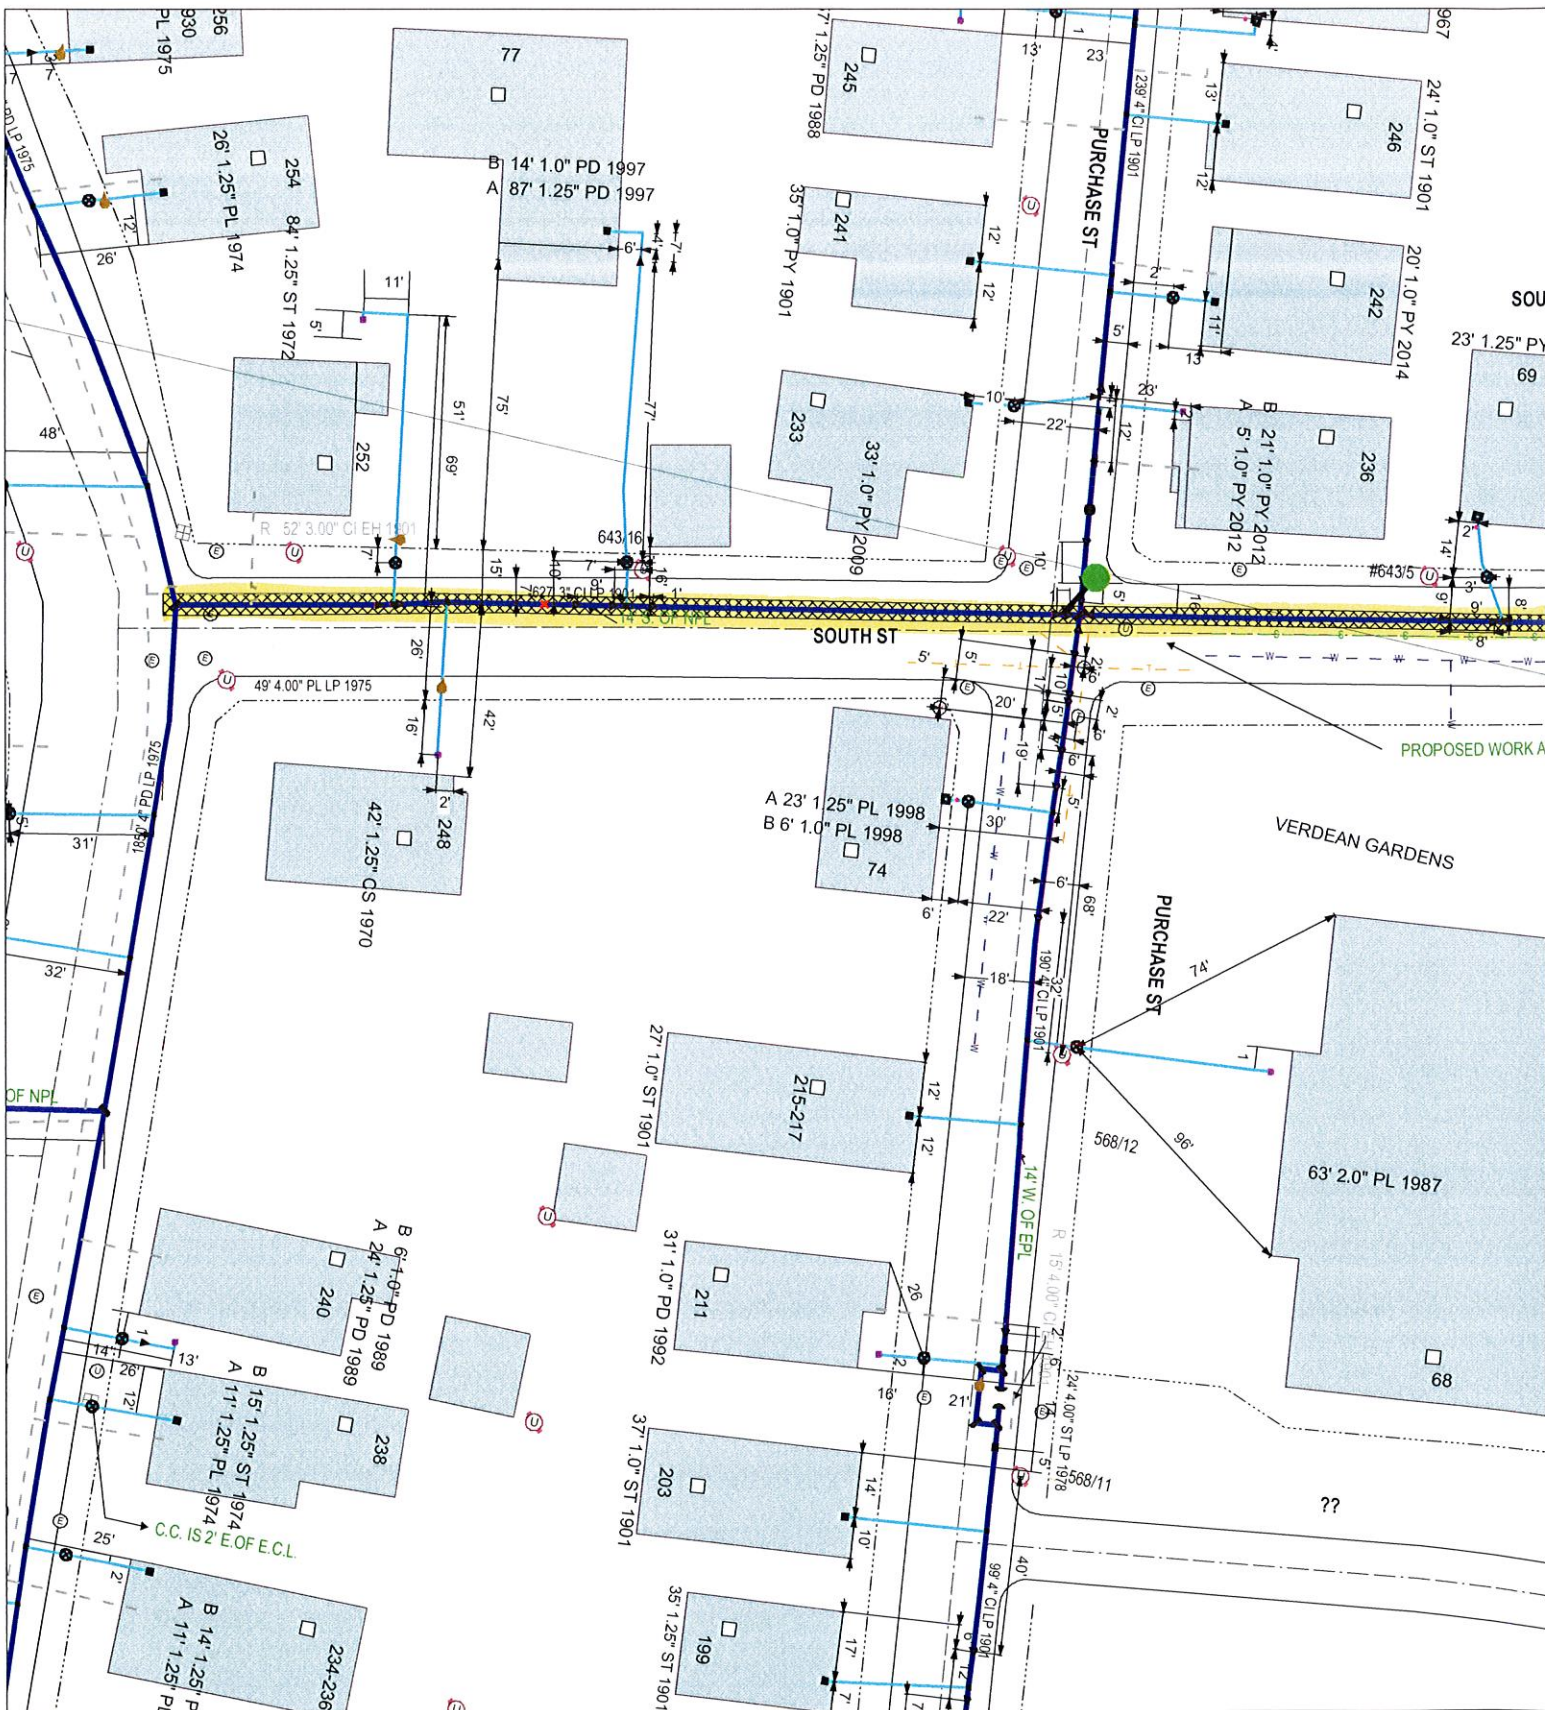

EVERSOURCE



MASS LAW

Requires 72 hours advance
notice to Utility Companies
before digging by Anyone

Call Dig-Safe: 811

IMPORTANT - DO NOT SCALE

This drawing provides approximate locations only and all facility information may not be shown.
Contact EVERSOURCE MA Gas to have specific field information identified EVERSOURCE MA Gas disclaims
liability resulting from reliance by any on the location shown on this map. Massachusetts
law requires that any person performing excavation work contact Dig-Safe so
that the location of any underground may be marked

EVERSOURCE MA GAS
One NSTAR Way
Westwood, MA 02090