

APPLICATION/AGREEMENT

For Trench/Disturbance Permit within the City of New Bedford

DEC 05 2016

TO THE MAYOR AND CITY COUNCIL: DISTURBANCE PERMIT/TRENCH SAFETY PERMIT

Permission is hereby requested to excavate the surface of: X City Property and/or X Private Property
Provide Sketch

Location of Work: 106 Beetle St.
Ashley Blvd. - Acushnet Ave.

Install Gas Service

Work will begin (weather permitting) on: December 13, 2016

Work will end (weather permitting) on: 60 days

Applicant Name: Craig A. Mello

Excavator(s) Name: _____

Company Name: Eversource

Hoisting Equipment License Number: _____

Grade: _____ Expiration Date: _____

Contact Number: 508-441-5809

Name & Contact Number of Insurer: _____

Competent Person on Work Site: ON FILE

APPROVED BY: Manuel H. Silva DATE: 12/5/2016

TITLE: Deputy Commissioner


This permit shall be posted at the work site, and shall remain until the work is completed. It is subject to inspection at all times.

FOR INSPECTION ONLY A 24 HOUR
NOTICE IS REQUIRED AND THE
CONTRACTOR/APPLICANT IS
REQUIRED TO NOTIFY THE D.P.I.
@ 508 979-1550 Press 4 Repair

ROADWAY CLOSURES WILL REQUIRE
AUTHORIZATION FROM THE
COMMISSIONER OF PUBLIC
INFRASTRUCTURE. TRAFFIC MANAGEMENT
PLANS MAY BE REQUIRED.

Permit # 568-16
Dig Safe # 20164803149
Date: 11/29/16

0512-2

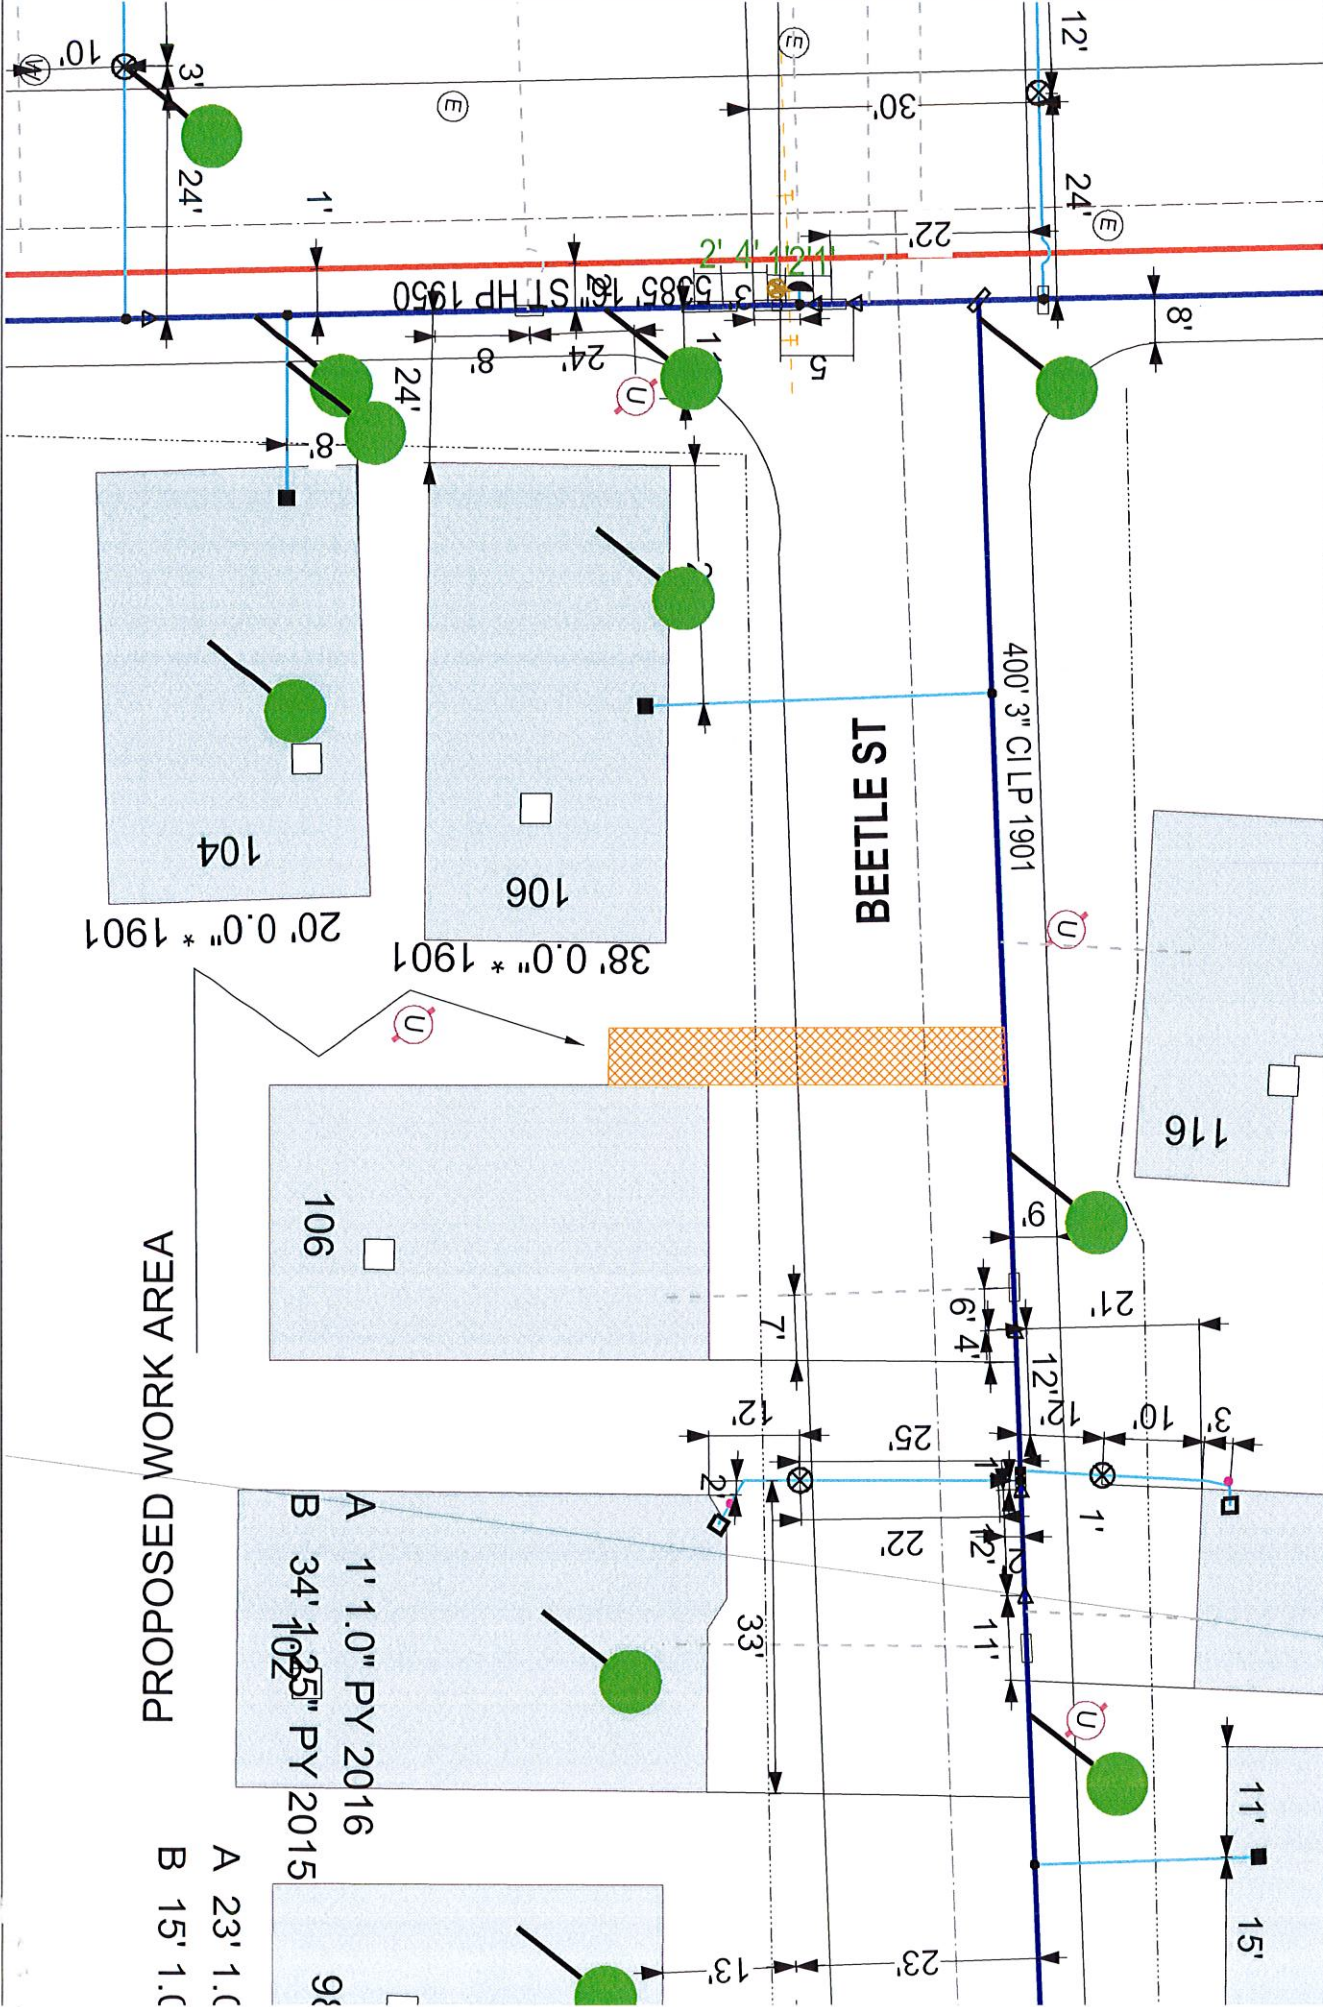

EVERSOURCE
 EVERSOURCE MA GAS
 One NSTAR Way
 Westwood, MA 02090
 Phone 1-800-592-2000



MASS LAW
 Requires 72 hours advance notice to Utility Companies before digging in Anytime
 Call Dig-Safe: 811

IMPORTANT - DO NOT SCALE

This drawing provides approximate locations only and all facility information may not be shown. EVERSOURCE MA GAS to have specific field information identified. EVERSOURCE MA GAS is not responsible for any damage or liability resulting from reliance by any person performing excavation work contact Dig-Safe so that the location of any underground may be marked.

Address: 106 Beetle St SP
City/Town: New Bedford 11/25/16