

APPLICATION/AGREEMENT
For Trench/Disturbance Permit within the City of New Bedford
JAN 13 2015

Permit # 7-16
Dig Safe # 20155301798
Date 12-30-2015

TO THE MAYOR AND CITY COUNCIL: DISTURBANCE PERMIT/TRENCH SAFETY PERMIT

Permission is hereby requested to excavate the surface of: X City Property and/or Private Property
Provide Sketch

Location of Work: Acushnet Avenue, North of Bates Street

Plan # E-5037 WO#2097487

Substantially as per plan annexed, for the purpose of: Installing 2-4" Conduits
and 1- Handhole 45"x45"x36"

ROADWAY CLOSURES WILL REQUIRE
AUTHORIZATION FROM THE
COMMISSIONER OF PUBLIC
INFRASTRUCTURE. TRAFFIC MANAGEMENT
PLANS MAY BE REQUIRED.

Work will begin (weather permitting) on: January 5, 2016

FOR INSPECTION ONLY A 24 HOUR
NOTICE IS REQUIRED AND THE
CONTRACTOR/APPLICANT IS
REQUIRED TO NOTIFY THE D.P.I.
@ 508 979-1550 Press 3 Repair
PERMIT EXPIRES 1 YEAR

Work will end (weather permitting) on: 60 days

Applicant Name: Donna Rosa

Excavator(s) Name: Kirk Franklin

Company Name: NSTAR Electric Company

Hoisting Equipment License Number: HE076597
Grade: 2A Expiration Date: 9/6/12

Contact Number: 508-441-5177


Name & Contact Number of Insurer: One Beacon Insurance

Competent Person on Work Site: Kirk Franklin

(on File with City)
APPROVED BY: [Signature] DATE: 1/14/16
TITLE: Deputy Commissioner

This permit shall be posted at the work site, and shall remain until the work is completed. It is subject to inspection at all times.

must replace all cement concrete sidewalk within the limits of the project.

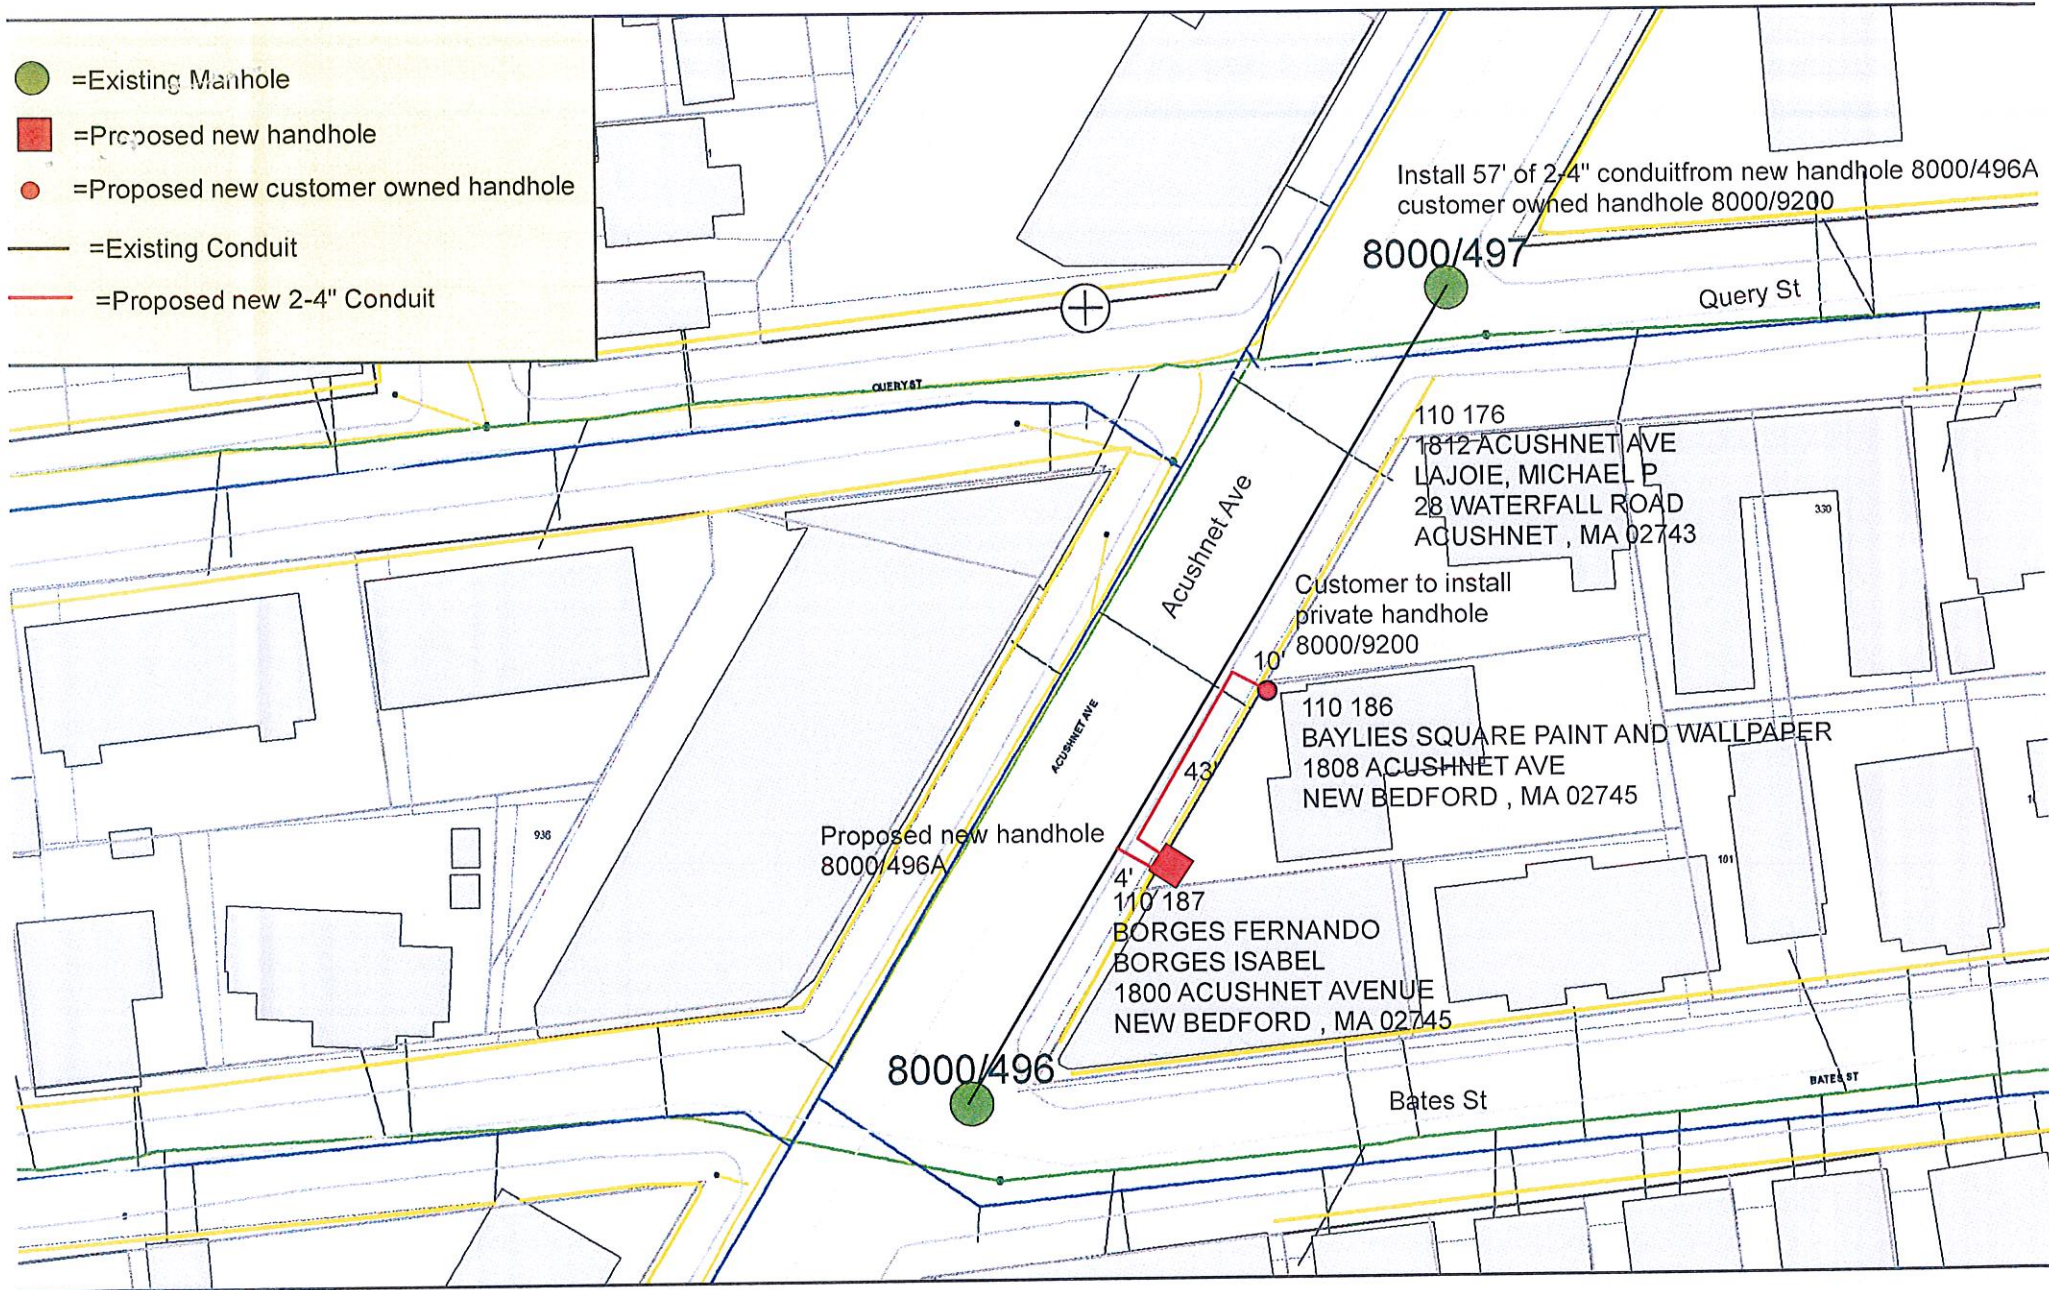

- =Existing Manhole
- =Proposed new handhole
- =Proposed new customer owned handhole
- =Existing Conduit
- =Proposed new 2-4" Conduit

15 0
Feet



BY YOUR USE OF THE INFORMATION CONTAINED IN THIS MAP, YOU AGREE THAT NO WARRANTY OF ANY KIND, EXPRESS OR IMPLIED, IS GIVEN WITH RESPECT TO THE INFORMATION. NEITHER NSTAR ELECTRIC & GAS CORPORATION NOR ITS AFFILIATES, OFFICERS, DIRECTORS, SHAREHOLDERS, EMPLOYEES OR AGENTS SHALL BE LIABLE FOR ANY LOSS OR INJURY CAUSED IN WHOLE OR IN PART BY USE OF THIS INFORMATION OR IN RELIANCE UPON IT. TO THE MAXIMUM EXTENT ALLOWED BY LAW, YOU AGREE BY YOUR ACCEPTANCE OF THE INFORMATION TO RELEASE, INDEMNIFY AND HOLD NSTAR ELECTRIC & GAS CORPORATION HARMLESS FROM ANY SUCH LOSS OR INJURY. THE INFORMATION DOES NOT REPRESENT A SURVEY, MAY NOT BE THE MOST COMPLETE AND IS SUBJECT TO CHANGE WITHOUT NOTICE. NO LIABILITY IS ASSUMED FOR THE ACCURACY OF THE INFORMATION, EITHER EXPRESSED OR IMPLIED. UNAUTHORIZED ATTEMPTS TO MODIFY THE INFORMATION OR USE THE INFORMATION FOR OTHER THAN ITS INTENDED PURPOSES ARE PROHIBITED.

MASS. LAW

REQUIRES 72 HOURS ADVANCE NOTICE TO UTILITY COMPANIES BEFORE DIGGING BY ANYBODY. CALL DIG-SAFE 1-888-344-7233.

C#	<Text>
WARD#	<Text>
WORK ORDER#	2097487
Surveyed by:	<Text>
Plotted by:	mangamj
Approved:	<Text>
Plan #	E-5037

EVERSOURCE

Plan of: 1808 Acushnet Ave. New Bedford

Scale: 1" = 50' Date: November 06, 2015
Sheet 1 of 1