

APPLICATION/AGREEMENT

For Trench/Disturbance Permit within the City of New Bedford

MAR 03 2015

TO THE MAYOR AND CITY COUNCIL: DISTURBANCE PERMIT/TRENCH SAFETY PERMIT

Permission is hereby requested to excavate the surface of: ☒ City Property and/or ☐ Private Property
Provide Sketch

Location of Work: James St.

Kempton St. - Court St.

Install Gas Main & Services

Work will begin (weather permitting) on: March 17, 2016

Work will end (weather permitting) on: 60 days

Applicant Name: Craig A. Mello (Signature)

Company Name: Eversource

Contact Number: 508-441-5809

Competent Person on Work Site: ON FILE

Excavator(s) Name: _____

Hoisting Equipment License Number: _____
Grade: _____ Expiration Date: _____

Name & Contact Number of Insurer: _____

APPROVED BY: Manuel H. Silva DATE: 3/10/2016

TITLE: Supervising Civil Engineer

This permit shall be posted at the work site, and shall remain until the work is completed. It is subject to inspection at all times.


Patch : From east curb line to 15 feet westerly

Permit # 76-16
Dig Safe#20160907383
Date 3/3/16

6516/1

FOR INSPECTION ONLY A 24 HOUR
NOTICE IS REQUIRED AND THE
CONTRACTOR/APPLICANT IS
REQUIRED TO NOTIFY THE D.P.I.
@ 508 979-1550 Press 3 Repair
ROADWAY CLOSURES WILL REQUIRE
AUTHORIZATION FROM THE
COMMISSIONER OF PUBLIC
INFRASTRUCTURE. TRAFFIC MANAGEMENT
PLANS MAY BE REQUIRED.



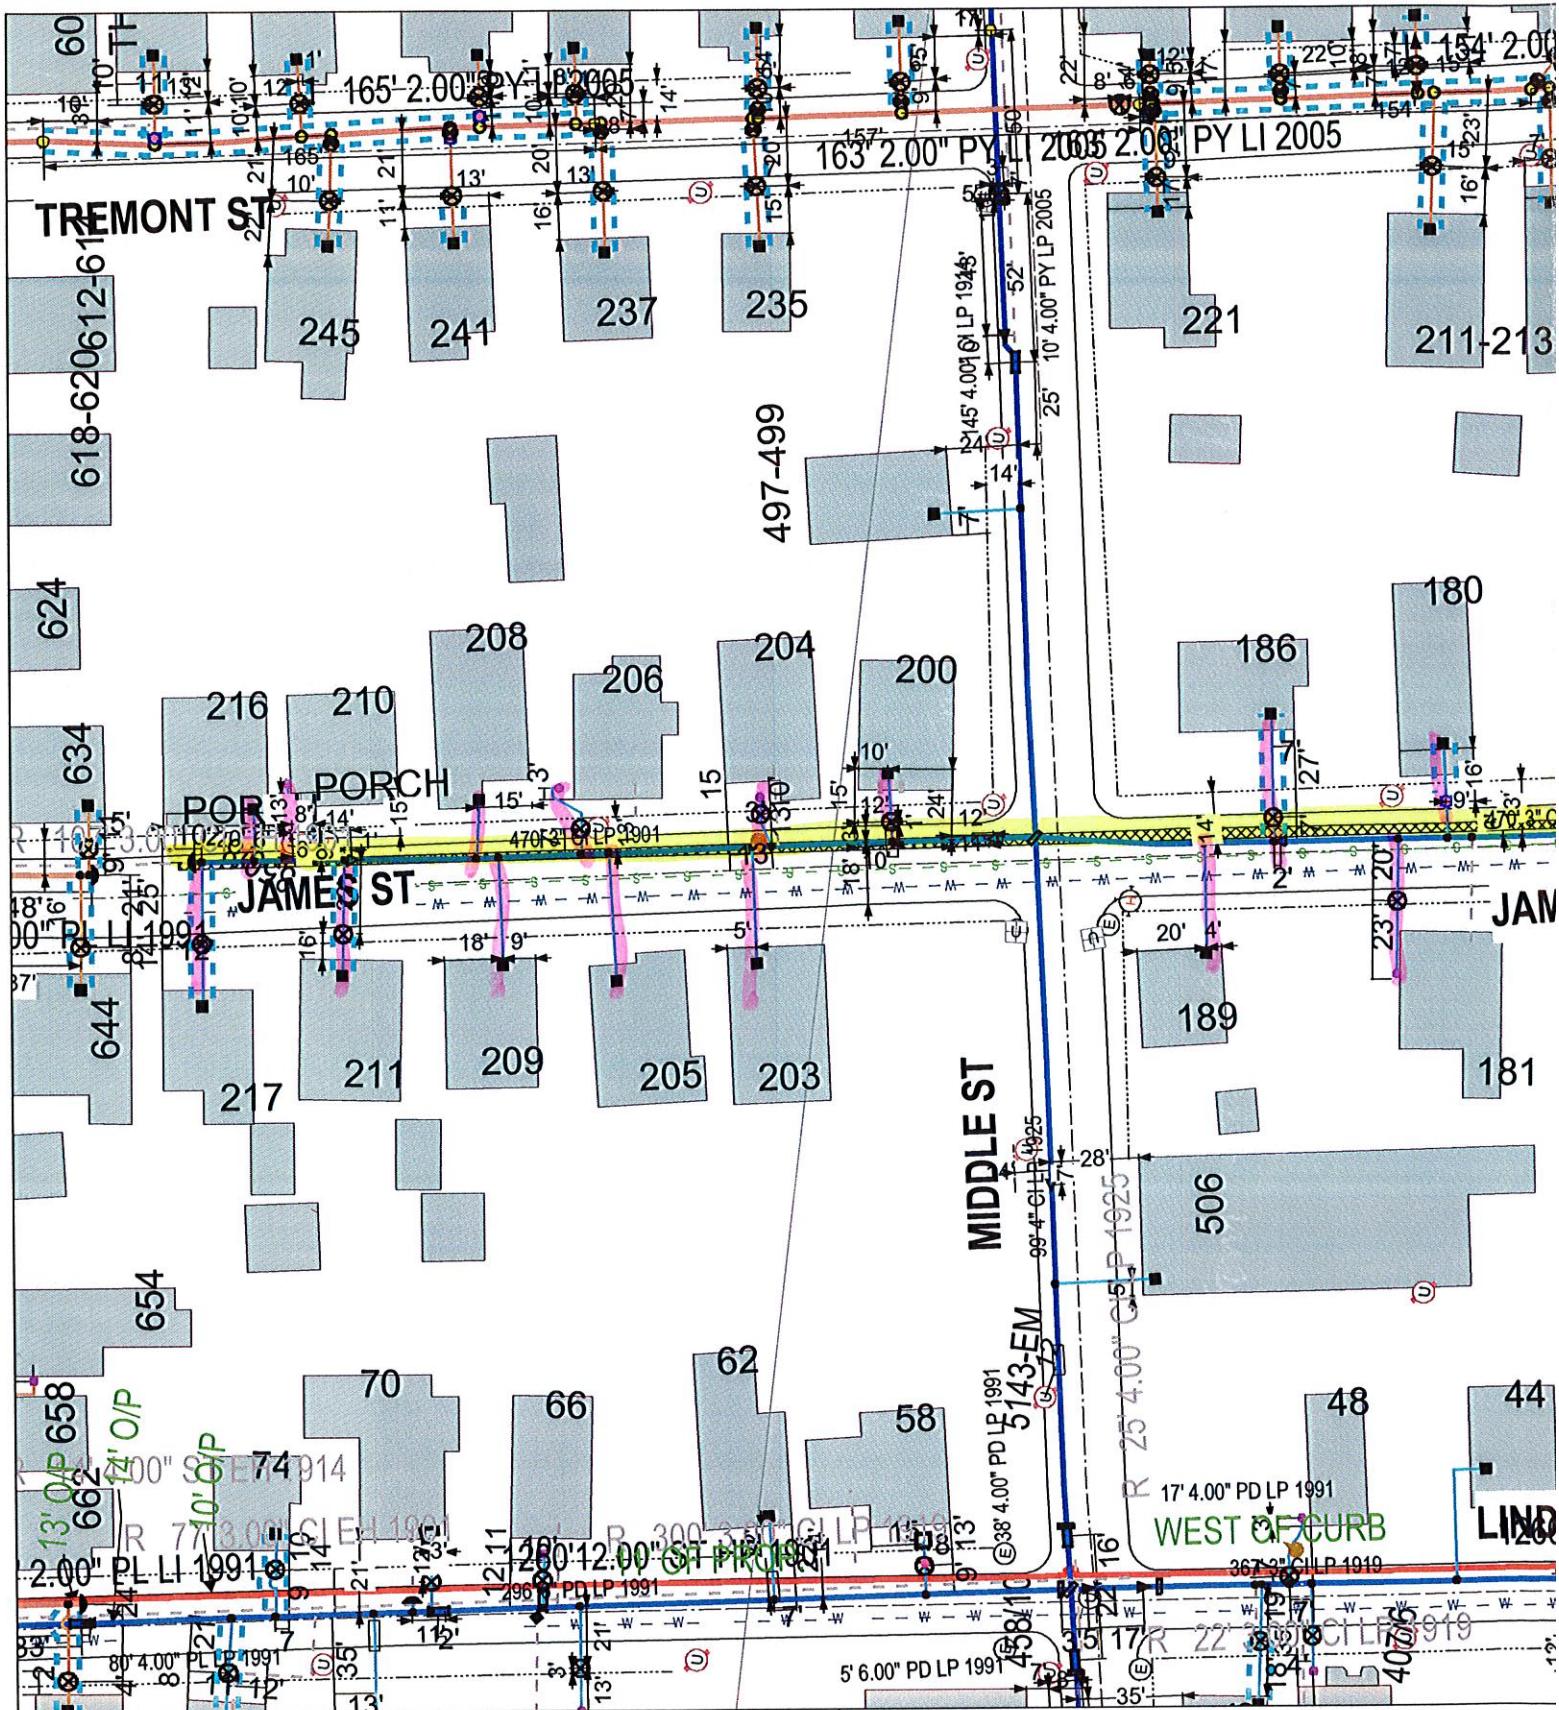

EVERSOURCE



MASS LAW

Requires 72 hours advance
notice to Utility Companies
before digging by Anyone

Call Dig-Safe: 811

IMPORTANT - DO NOT SCALE

This drawing provides approximate locations only and all facility information may not be shown.
Contact EVERSOURCE MA Gas to have specific field information identified. EVERSOURCE MA Gas disclaims
liability resulting from reliance by any on the location shown on this map. Massachusetts
law requires that any person performing excavation work contact Dig-Safe so
that the location of any underground may be marked

EVERSOURCE MA GAS
One NSTAR Way
Westwood, MA 02090