



CITY OF NEW BEDFORD

MASSACHUSETTS

ENGINEERING - 508-979-1550

APPLICATION FOR
CONSTRUCTION OF
PAVED
SIDEWALK/DRIVEWAY

Application No. 11251

Expires: already done
Date: 6/15/16 no permit

Property Owner: Donald Clattenburg Tel: _____

Address: 1132 Beverly st New Bedford MA
street city state zip code

The above hereby requests permission to construct a paved: ☒ driveway / _____ sidewalk located at
1132 Beverly St, plot 134A, lot 12 in accordance with the
terms and conditions set forth herein, and the Ordinances of the City of New Bedford.

Sidewalk	Dimensions	Driveway	Width (ft)
☐ Bituminous Concrete	_____	☒ Residential	<u>existing 13'x10'</u>
☐ Concrete Full Width	_____	☐ Commercial	_____
☐ Concrete Ribbon	_____	☐ Relocation/Widening	_____
☐ Curb Needed	_____	☐ Curb Removal	_____
	_____	☐ Concrete	_____
	_____	☒ Bituminous Concrete	<u>Install 13'x10'</u>

Bonded Contractor: Morgado Tel: _____

Traffic Commission: _____ Approved _____ Rejected _____ Date _____

N/A _____
Signature

Building Dept. _____ Approved (New Building)
_____ Approved - Bldg. Permit# B-152250
_____ Rejected

Danny Moniz
Signature

Engineering Department ☒ Approved _____ Rejected 10/15/15 Date _____

Manuel
Signature

Permit/Inspection fee of \$150.00 must accompany this application.

SPECIAL REQUIREMENTS: Contractor to call 24 hrs. in advance for pre-inspection (prior to pouring)
If curbing is removed, it must be returned within 24 hrs to the D.P.L. Yard
1105 Shawmut Ave., New Bedford

PAID: _____

Manuel Silva
Supervising Civil Engineer

Anah Morgado
Property Owner

BY: Mallory

0501.01/12

Manuel Silva

From: Maria Sequeira
Sent: Tuesday, October 13, 2015 10:01 AM
To: Manuel Silva; Ana S. Rosa; Donna M. Amado
Subject: Permit/Application: TB-15-2250 at 1132 BEVERLY ST for Driveways - 30.00

Please review the permit in the subject line above in the View Permit System. The paper work you need is attached to the application.

Thank you for your attention in this matter.

Maria Sequeira
Department of Inspectional Services

Resurface Driveway



*1132 Beverly St.
Donald Clattenburg
P134
L12*


**Existing 13'x10' Hot mix Asphalt brow
No Curb
Install 13'x10' Hot mix Asphalt brow*

MRS

10/15/15

DPI-ENG

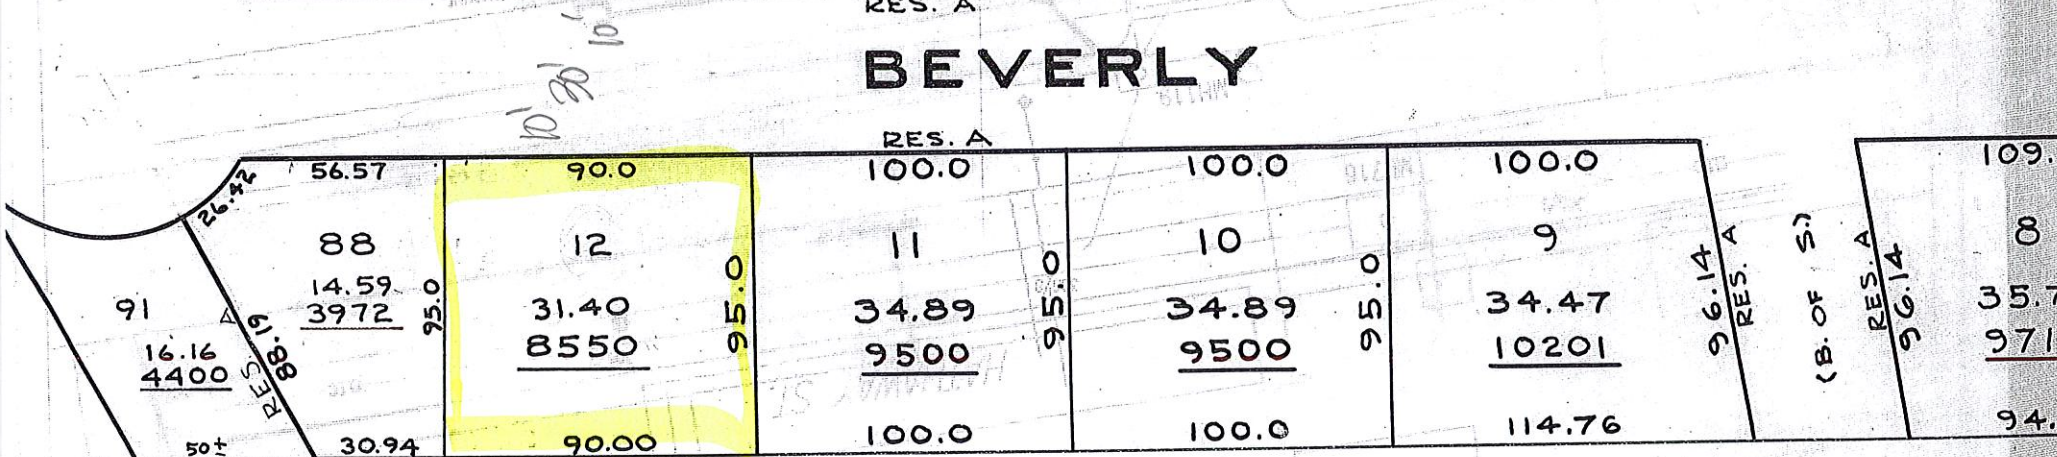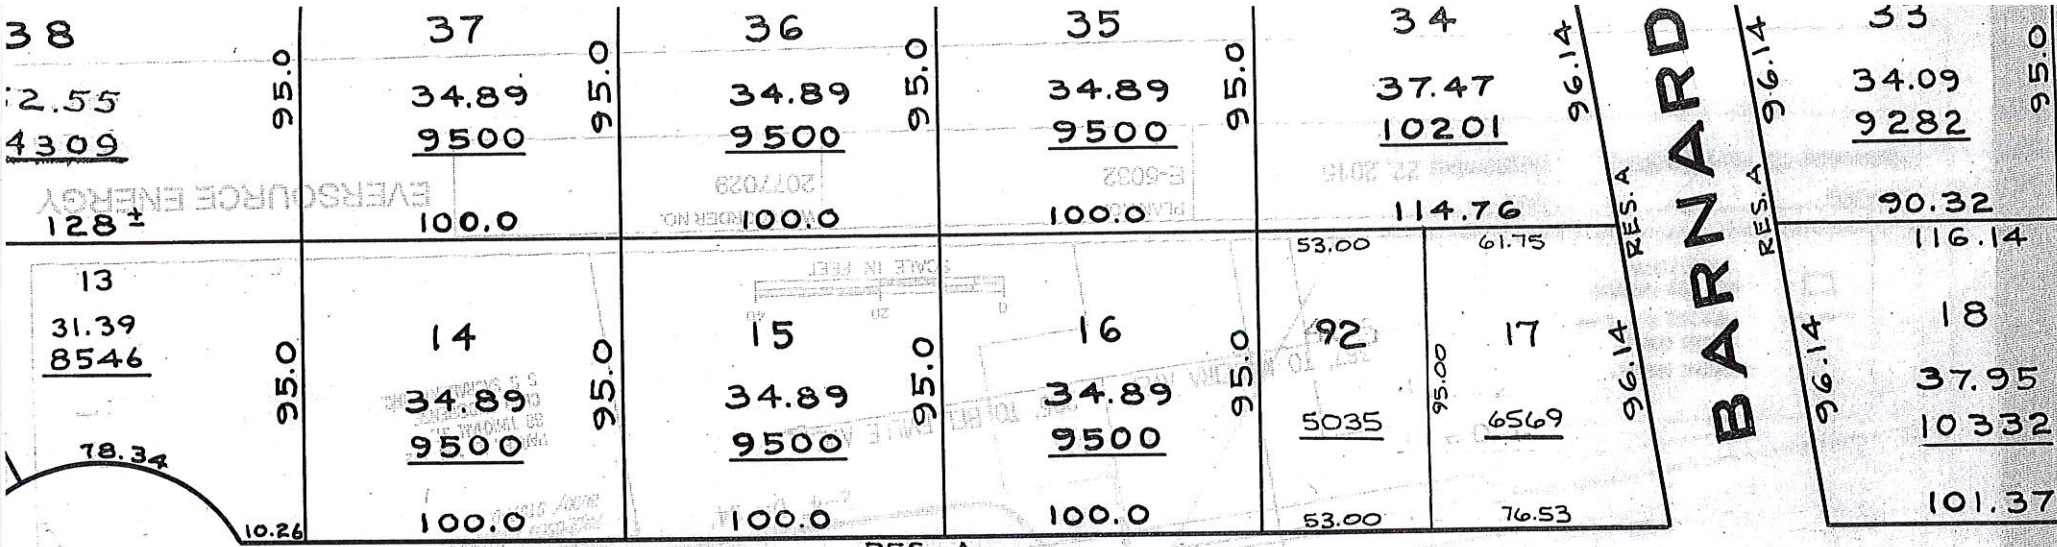

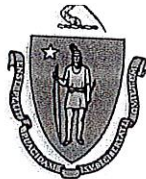

Commonwealth of Massachusetts

CITY OF NEW BEDFORD

City Hall, Room 308, 133 William Street New Bedford, MA 02740 (508) 979-1540



No. **B-15-2250**

BUILDING PERMIT

MSBC Sect. 110.14 - Any permit issued shall be deemed abandoned and invalid unless the work authorized by it shall have been commenced within six (6) months after its issuance.

5/9/2016

This certifies that **ADRIAN MORGADO**

owner/contractor has permission to:

Driveways - 30.00

Contractor Lic. # _____

FEE PAID: **\$30.00**

ParcelID **134A-12**

on: **1132 BEVERLY ST**

Providing that the person accepting this permit shall in every respect conform to the terms of application therefore on file in this office; to the provisions of the statute of the Commonwealth and to the by-laws of the City of New Bedford relating to the inspection, erection, enlarging, altering, raising, moving, repairing, or tearing down of a building.

Permit is issued subject to the following special requirements: (Restrictions)

CITY DEPARTMENT/COMMISSION COMMENTS

The following department/commission has expressed concern about the issuance of this permit. You are advised to contact that agency and resolve this matter.

Department/Commission: _____

BUILDING DEPARTMENT COMMENTS

Permit is for:- resurface driveway

YOUR AREA INSPECTOR IS: **Thomas Welch**

Tel. (508) 979-1540 Between 8:00am - 9:00am

NOTICE: NOTIFY INSPECTOR 48 HOURS IN ADVANCE OF APPLYING SHEATHING OR LATHING

OCCUPANCY PERMIT REQUIRED BEFORE OCCUPANCY

No Building or Structure shall be used or occupied until the Certificate of Use and Occupancy shall have been issued by the Building Commissioner - MSBC, Sect. 120.1

This Card Must Be Displayed in a Conspicuous Place on the Premises and Not Torn Down or Removed Until Completion of Work

SUBJECT TO MASSACHUSETTS
STATE BUILDING CODE

Danny D. Romanowicz

Building Commissioner

Plan Review Comments: Manny Silva - DPI: Existing 13'x10' Hot Mix Asphalt brow.
No curb.
Install 13'x10' Hot Mix Asphalt brow.