



CITY OF NEW BEDFORD

MASSACHUSETTS

ENGINEERING - 508-979-1550

APPLICATION FOR
CONSTRUCTION OF
PAVED
SIDEWALK/DRIVEWAY

4501.02/3

Application No. 11303

Expires: 10/25/17

Date: 10/25/14

Property Owner: Edward Limaes Tel: (774) 929-5561

Address: 39 Susan St New Bedford MA
street city state zip code

The above hereby requests permission to construct a paved: X driveway / sidewalk located at
39 Susan St NB MA, plot 137, lot 1000 in accordance with the
terms and conditions set forth herein, and the Ordinances of the City of New Bedford.

Sidewalk	Dimensions	Driveway	Width (ft)
<u> </u> Bituminous Concrete <u> </u>	<u> </u>	<u>X</u> Residential <u> </u>	<u>existing,</u>
<u> </u> Concrete Full Width <u> </u>	<u> </u>	<u> </u> Commercial <u> </u>	<u>27x8,</u>
<u> </u> Concrete Ribbon <u> </u>	<u> </u>	<u> </u> Relocation/Widening <u> </u>	<u> </u>
<u> </u> Curb Needed <u> </u>	<u> </u>	<u> </u> Curb Removal <u> </u>	<u> </u>
<u> </u>	<u> </u>	<u>X</u> Concrete <u> </u>	<u> </u>
<u> </u>	<u> </u>	<u> </u> Bituminous Concrete <u> </u>	<u>existing,</u>
<u> </u>	<u> </u>	<u> </u>	<u>27x8,</u>

Bonded Contractor: Silva Stamped Tel:

Traffic Commission: Approved Rejected Date

W/A

Signature

Building Dept.

 Approved (New Building)
X Approved - Bldg. Permit# B-10-2522
 Rejected

Danny Bonaventura Signature (MS)

Engineering Department X Approved Rejected Date

Mameel H. Silva Signature (MSS)



Commonwealth of Massachusetts
CITY OF NEW BEDFORD
City Hall, Room 308, 133 William Street New Bedford, MA 02740 (508) 979-1540



No. B-16-2522

BUILDING PERMIT

MSBC Sect. 110.14 - Any permit issued shall be deemed abandoned and invalid unless the work authorized by it shall have been commenced within six (6) months after its issuance.

This certifies that **Silva Stamped Concrete**

Contractor Lic. # _____ Parcel ID **137-166**

owner/contractor has permission to: Driveways - 30.00

on: 39 SUSAN ST

Providing that the person accepting this permit shall in every respect conform to the terms of application therefore on file in this office; to the provisions of the statute of the Commonwealth and to the by-laws of the City of New Bedford relating to the inspection, erection, enlarging, altering, raising, moving, repairing, or tearing down of a building.

Permit is issued subject to the following special requirements: (Restrictions)

CITY DEPARTMENT/COMMISSION COMMENTS

The following department/commission has expressed concern about the issuance of this : concrete driveway & walkway as per plans submitted and returned permit. You are advised to contact that agency and resolve this matter.

Department/Commission: _____

YOUR AREA INSPECTOR IS: Carl Bizarro

Tel. (508) 979-1540 Between 8:00am - 9:00am

OCCUPANCY PERMIT REQUIRED BEFORE OCCUPANCY

No Building or Structure shall be used or occupied until the Certificate of Use and Occupancy shall have been issued by the Building Commissioner - MSBC, Sect. 120.1

NOTICE: NOTIFY INSPECTOR 48 HOURS IN ADVANCE OF APPLYING SHEATHING OR LATHING

This Card Must Be Displayed in a Conspicuous Place on the Premises and Not Torn Down or Removed Until Completion of Work

SUBJECT TO MASSACHUSETTS
STATE BUILDING CODE

Robert Bichel
Building Commissioner

Plan Review Comments :

: Robert Bichel - DPI / Engr. - Resurface Existing Brow 27' x 8' with Cement Concrete

Robert Bichel

From: Maria Sequeira
Sent: Tuesday, October 18, 2016 10:56 AM
To: Manuel Silva; Ana S. Rosa; Robert Bichel; Donna M. Amado
Subject: Permit/Application: TB-16-2522 at 39 SUSAN ST for Driveways - 30.00

Please review the permit in the subject line above in the View Permit System. The paper work you need is attached to the application.

Thank you for your attention in this matter.
Maria Sequeira
Department of Inspectional Services

39 SUSAN ST.

RESURFACE DRIVE

EDWARD LINARES-774-921-5561
Lot 137 CHECKED
Lot 166 w/ OWNER
10/19/16
OK
S

EXIST 27' X 8' HOT MIX ASPHALT BROWN
NO CURBS
INTERNAL 27' X 8' CEM. CONC. BROWN

10/18/16 DPI-ENG.

10/26/16 - Spoke w/ Manny Silva - they don't
have to do brow if owner doesn't want to.
-da



The Commonwealth of Massachusetts
Department of Industrial Accidents
Office of Investigations
600 Washington Street
Boston, MA 02111
www.mass.gov/dia

Workers' Compensation Insurance Affidavit: Builders/Contractors/Electricians/Plumbers
Applicant Information Please Print Legibly

Name (Business/Organization/Individual): SILVA STAMPED CONCRETE, INC.

Address: 150 CROSS ROAD

City/State/Zip: DARTMOUTH MA 02747 Phone #: 508-991-5262

Are you an employer? Check the appropriate box:

- | | | |
|---|--|--|
| <p>1. ☐ I am an employer with employees (full and/or part-time).*</p> <p>2. ☐ I am a sole proprietor or partnership and have no employees working for me in any capacity. [No workers' comp. insurance required.]</p> <p>3. ☐ I am a homeowner doing all work myself. [No workers' comp. insurance required.]†</p> | <p>4. ☐ I am a general contractor and I have hired the sub-contractors listed on the attached sheet. These sub-contractors have employees and have workers' comp. insurance.‡</p> <p>5. ☐ We are a corporation and its officers have exercised their right of exemption per MGL c. 152, §1(4), and we have no employees. [No workers' comp. insurance required.]</p> | <p>Type of project (required):</p> <p>6. ☐ New construction</p> <p>7. ☐ Remodeling</p> <p>8. ☐ Demolition</p> <p>9. ☐ Building addition</p> <p>10. ☐ Electrical repairs or additions</p> <p>11. ☐ Plumbing repairs or additions</p> <p>12. ☐ Roof repairs</p> <p>13. ☐ Other _____</p> |
|---|--|--|

*Any applicant that checks box #1 must also fill out the section below showing their workers' compensation policy information.

†Homeowners who submit this affidavit indicating they are doing all work and then hire outside contractors must submit a new affidavit indicating such.

‡Contractors that check this box must attach an additional sheet showing the name of the sub-contractors and state whether or not those entities have employees. If the sub-contractors have employees, they must provide their workers' comp. policy number.

I am an employer that is providing workers' compensation insurance for my employees. Below is the policy and job site information.

Insurance Company Name: Southeastern Ins / merchants INS.

Policy # or Self-ins. Lic. #: WCA 9097475 Expiration Date: 9-17-16

Job Site Address: 39 SUSSEX ST City/State/Zip: NB MA

Attach a copy of the workers' compensation policy declaration page (showing the policy number and expiration date). Failure to secure coverage as required under Section 25A of MGL c. 152 can lead to the imposition of criminal penalties of a fine up to \$1,500.00 and/or one-year imprisonment, as well as civil penalties in the form of a STOP WORK ORDER and a fine of up to \$250.00 a day against the violator. Be advised that a copy of this statement may be forwarded to the Office of Investigations of the DIA for insurance coverage verification.


I do hereby certify under the pains and penalties of perjury that the information provided above is true and correct.


Signature: [Signature] Date: 8/16/16


Phone #: 508-328-1468

Official use only. Do not write in this area, to be completed by city or town official.

City or Town: _____ Permit/License # _____
Issuing Authority (circle one):
1. Board of Health 2. Building Department 3. City/Town Clerk 4. Electrical Inspector 5. Plumbing Inspector
6. Other _____
Contact Person: _____ Phone #: _____

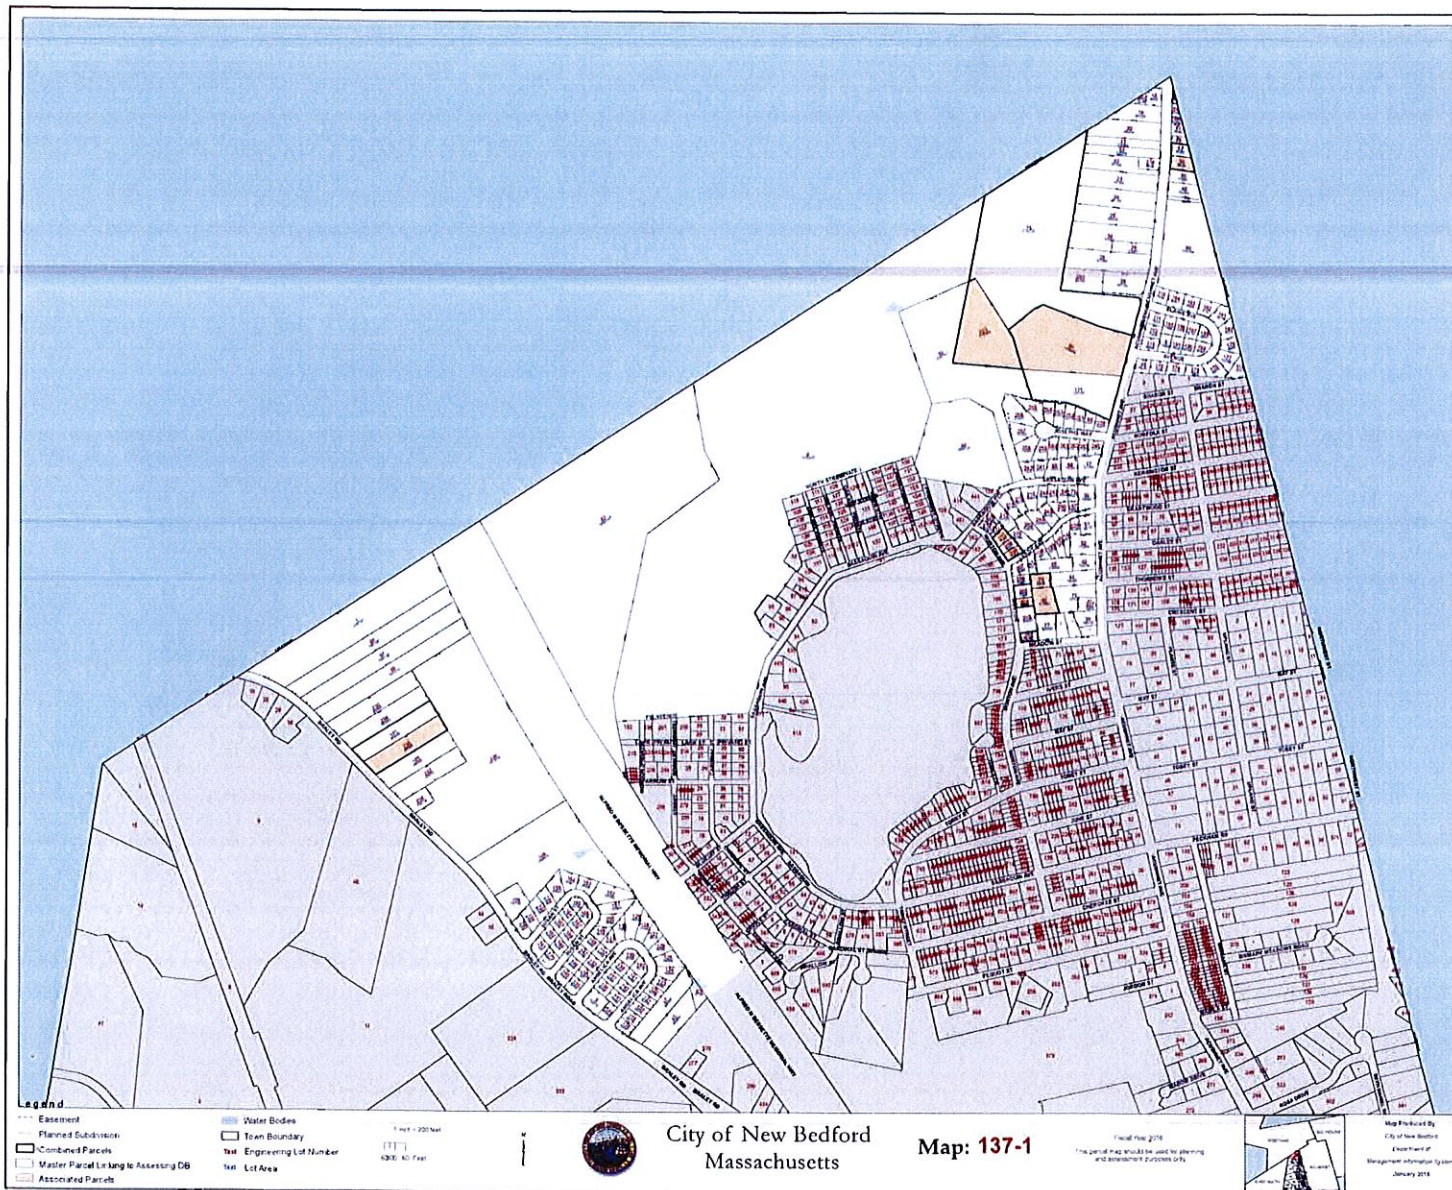

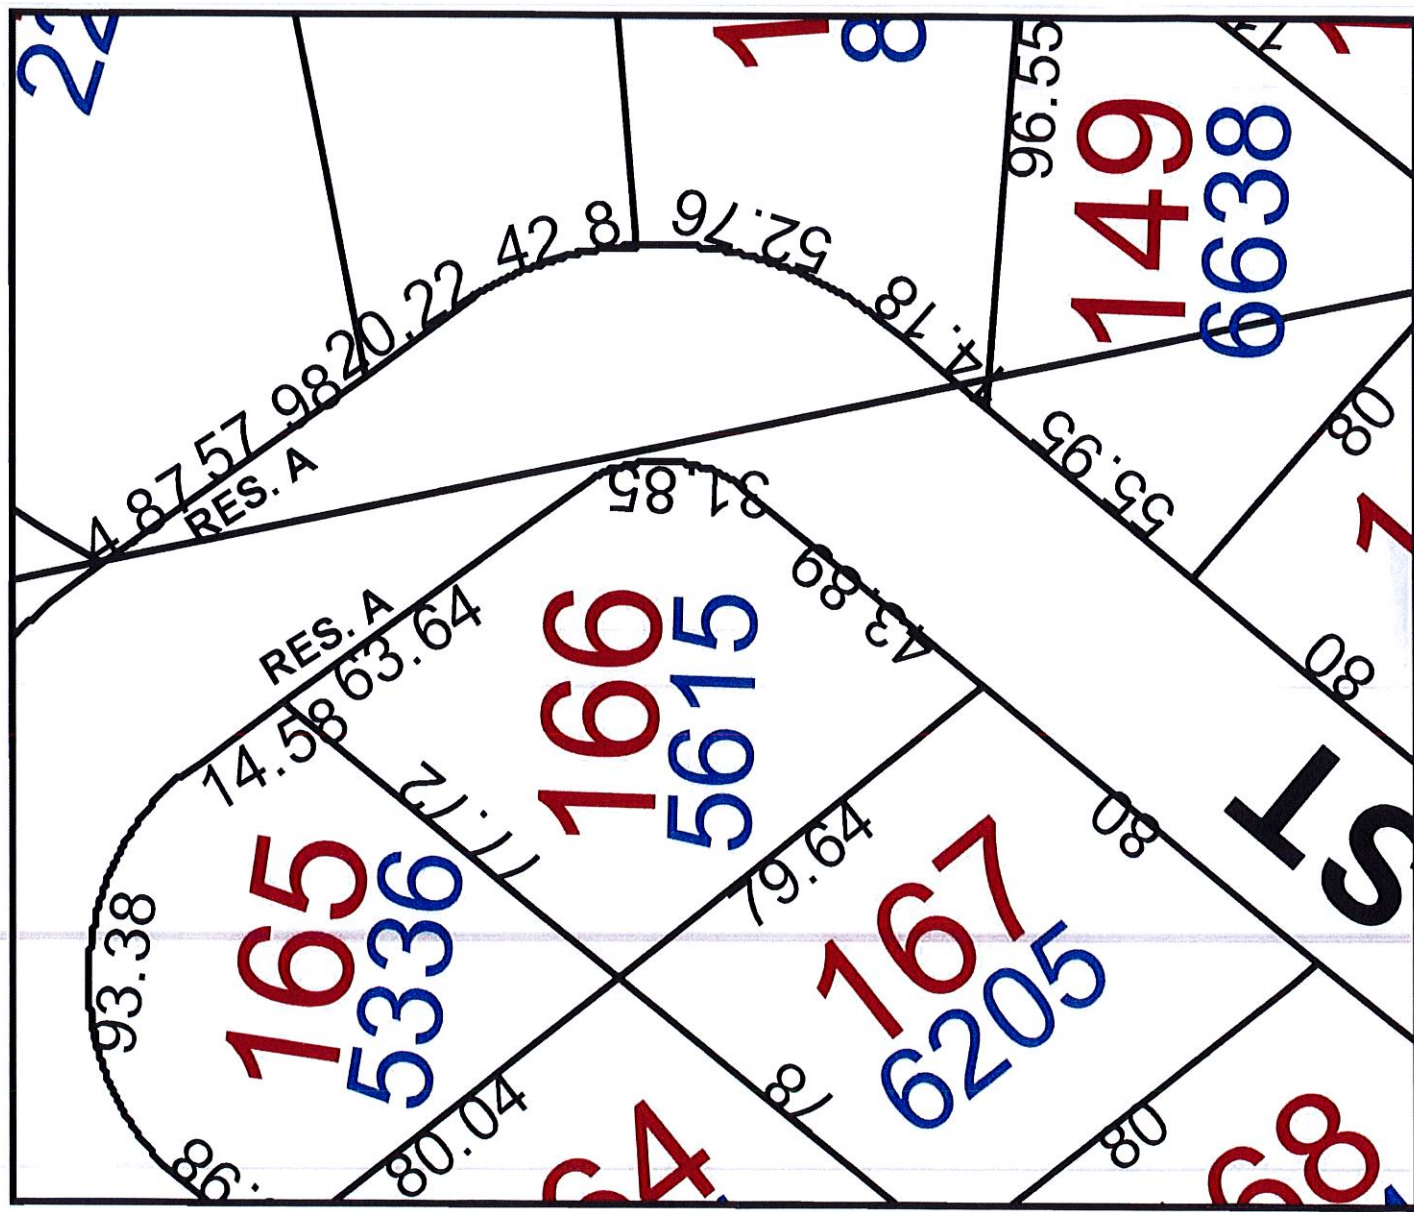


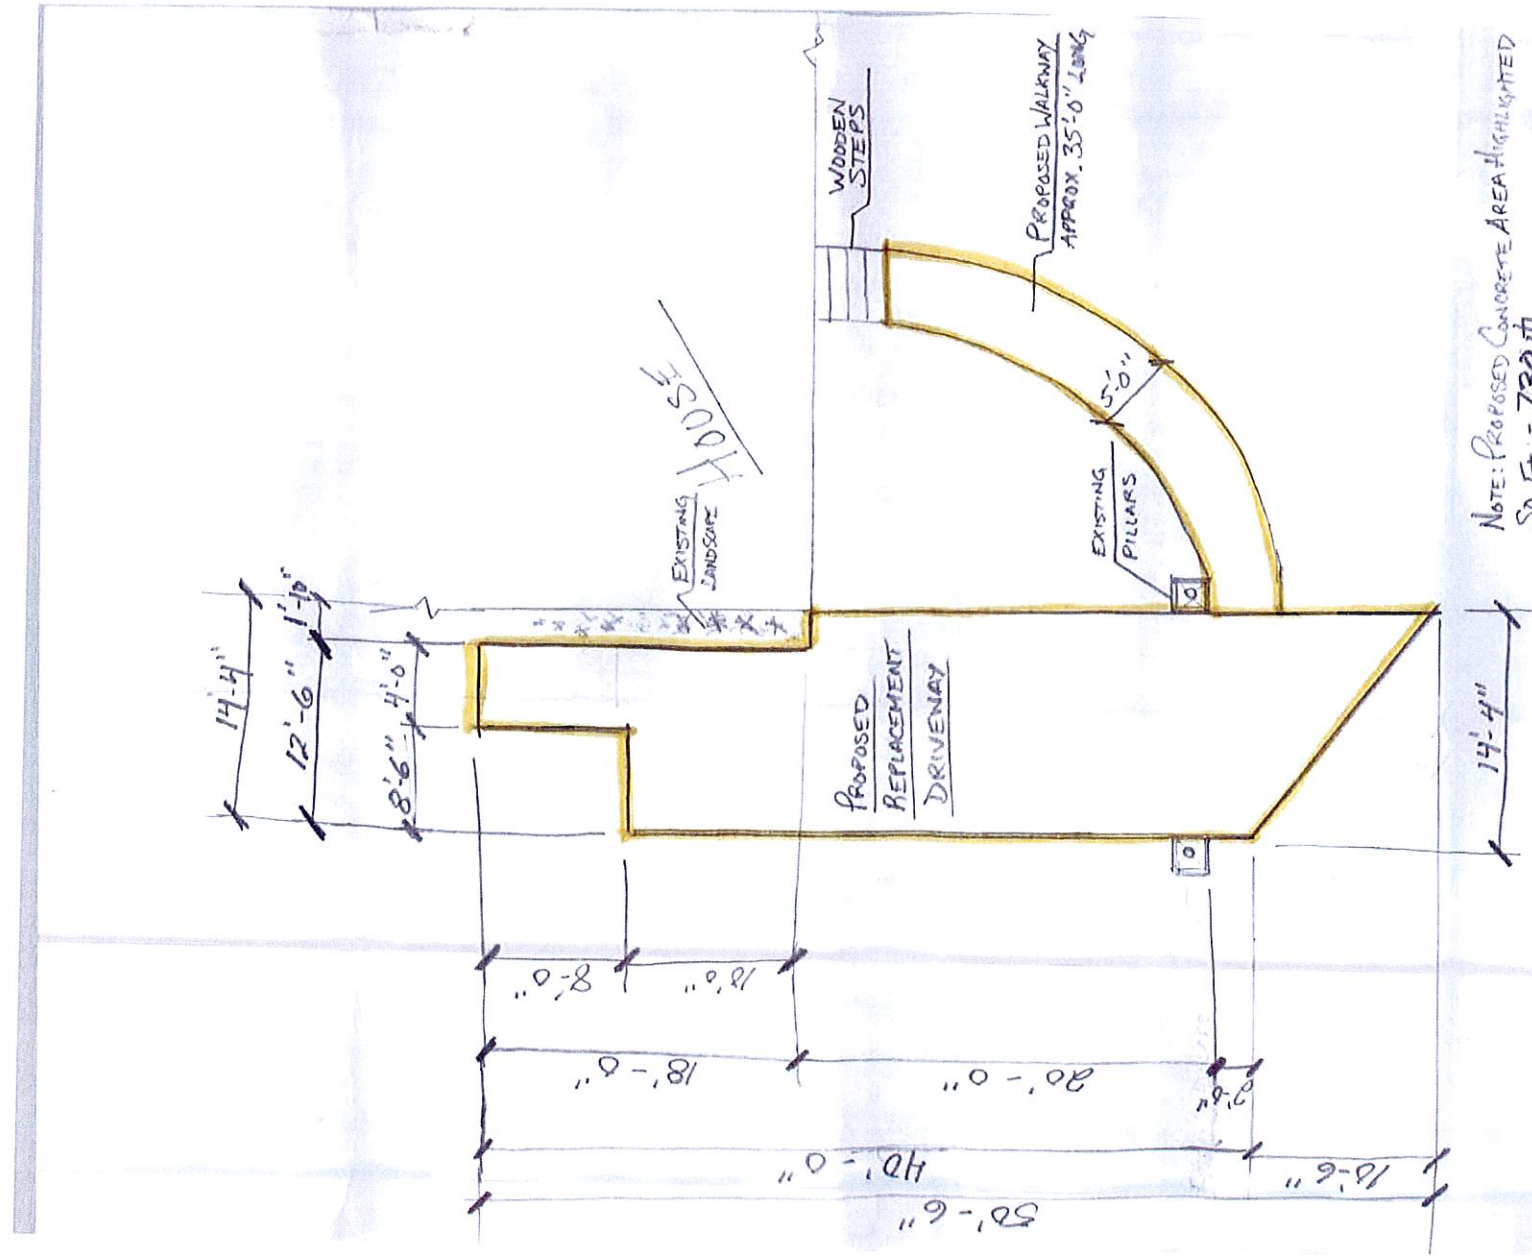

Leonardo Botelho
Silva Stamped Concrete
39 Azalea Drive
Dartmouth Ma 02747

39 SUSAN ST NEW BEDFORD MA 02745

Google Maps 43 Susan St

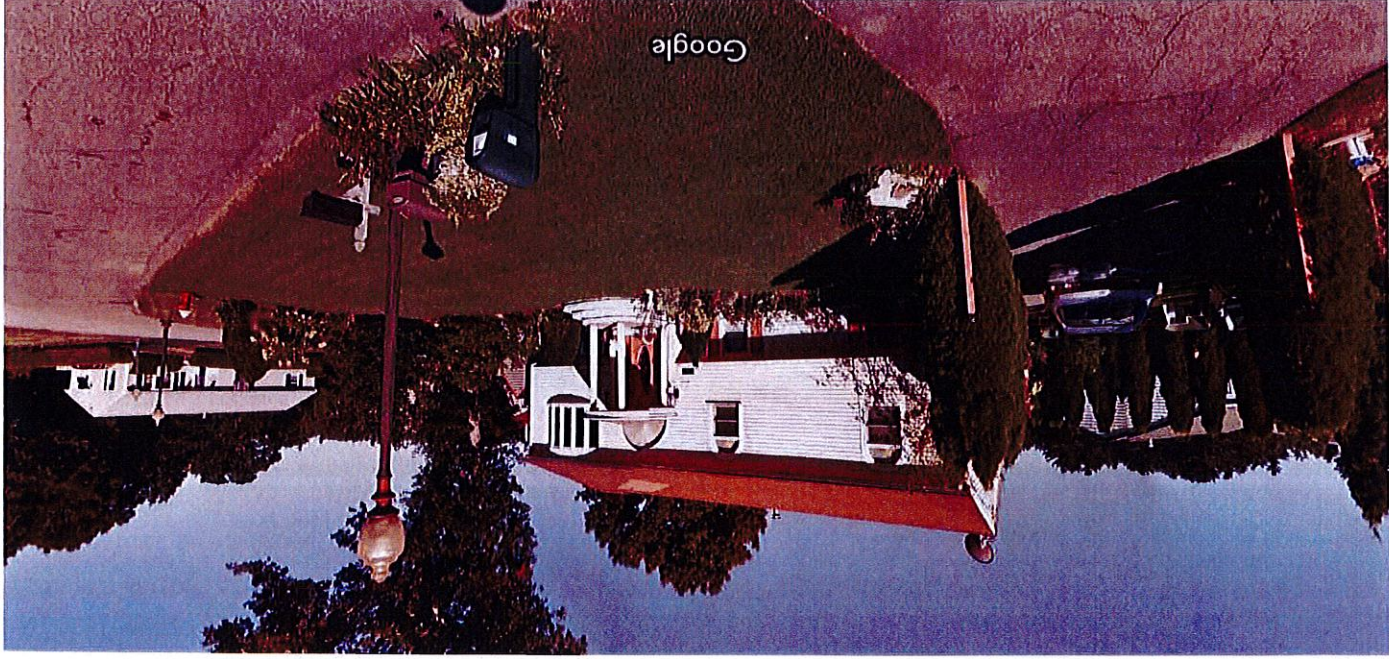

New Bedford, Massachusetts

Street View - Sep 2012

Image capture: Sep 2012 © 2016 Google

<https://www.google.com/maps/place/39+Susan+St,+New+Bedford,+MA+02745/@41.7316698,-70.9551259,3a,60y,277.8h,83....> 10/14/2016

Google Maps 39 Susan St



Imagery ©2016 Google, Map data ©2016 Google 20 ft

[https://www.google.com/maps/place/39+Susan+St,+New+Bedford,+MA+02745/@41.7316454,-70.9552291,65a,43.9y,1.2t/data...](https://www.google.com/maps/place/39+Susan+St,+New+Bedford,+MA+02745/@41.7316454,-70.9552291,65a,43.9y,1.2t/data=!10/14/2016)

Hand-drawn site plan showing a proposed driveway replacement, existing landscape, wooden steps, and a proposed walkway. The plan includes dimensions for various areas and a note about the proposed concrete area.

Dimensions:

- Top horizontal: 14'-4", 12'-6", 1'-10", 8'-6", 4'-0"
- Left vertical: 50'-6", 10'-6", 2'-6", 20'-0", 18'-0", 18'-0", 8'-0"
- Right vertical: 14'-4"
- Bottom horizontal: 40'-0", 20'-0", 18'-0", 8'-0"


Labels and Notes:

- EXISTING LANDSCAPE
- WOODEN STEPS
- PROPOSED WALKWAY APPROX. 35'-0" LONG
- GRASS
- EXISTING PILLARS
- PROPOSED REPLACEMENT DRIVEWAY
- STAMP
- Spec. Conc. City
- NOTE: PROPOSED CONCRETE AREA HIGHLIGHTED

Silva Stamped Concrete
39 Azalea Drive
Dartmouth Ma 02747

39 SUSAN ST NEW BEDFORD MA 02745

15/11/18
replay
G

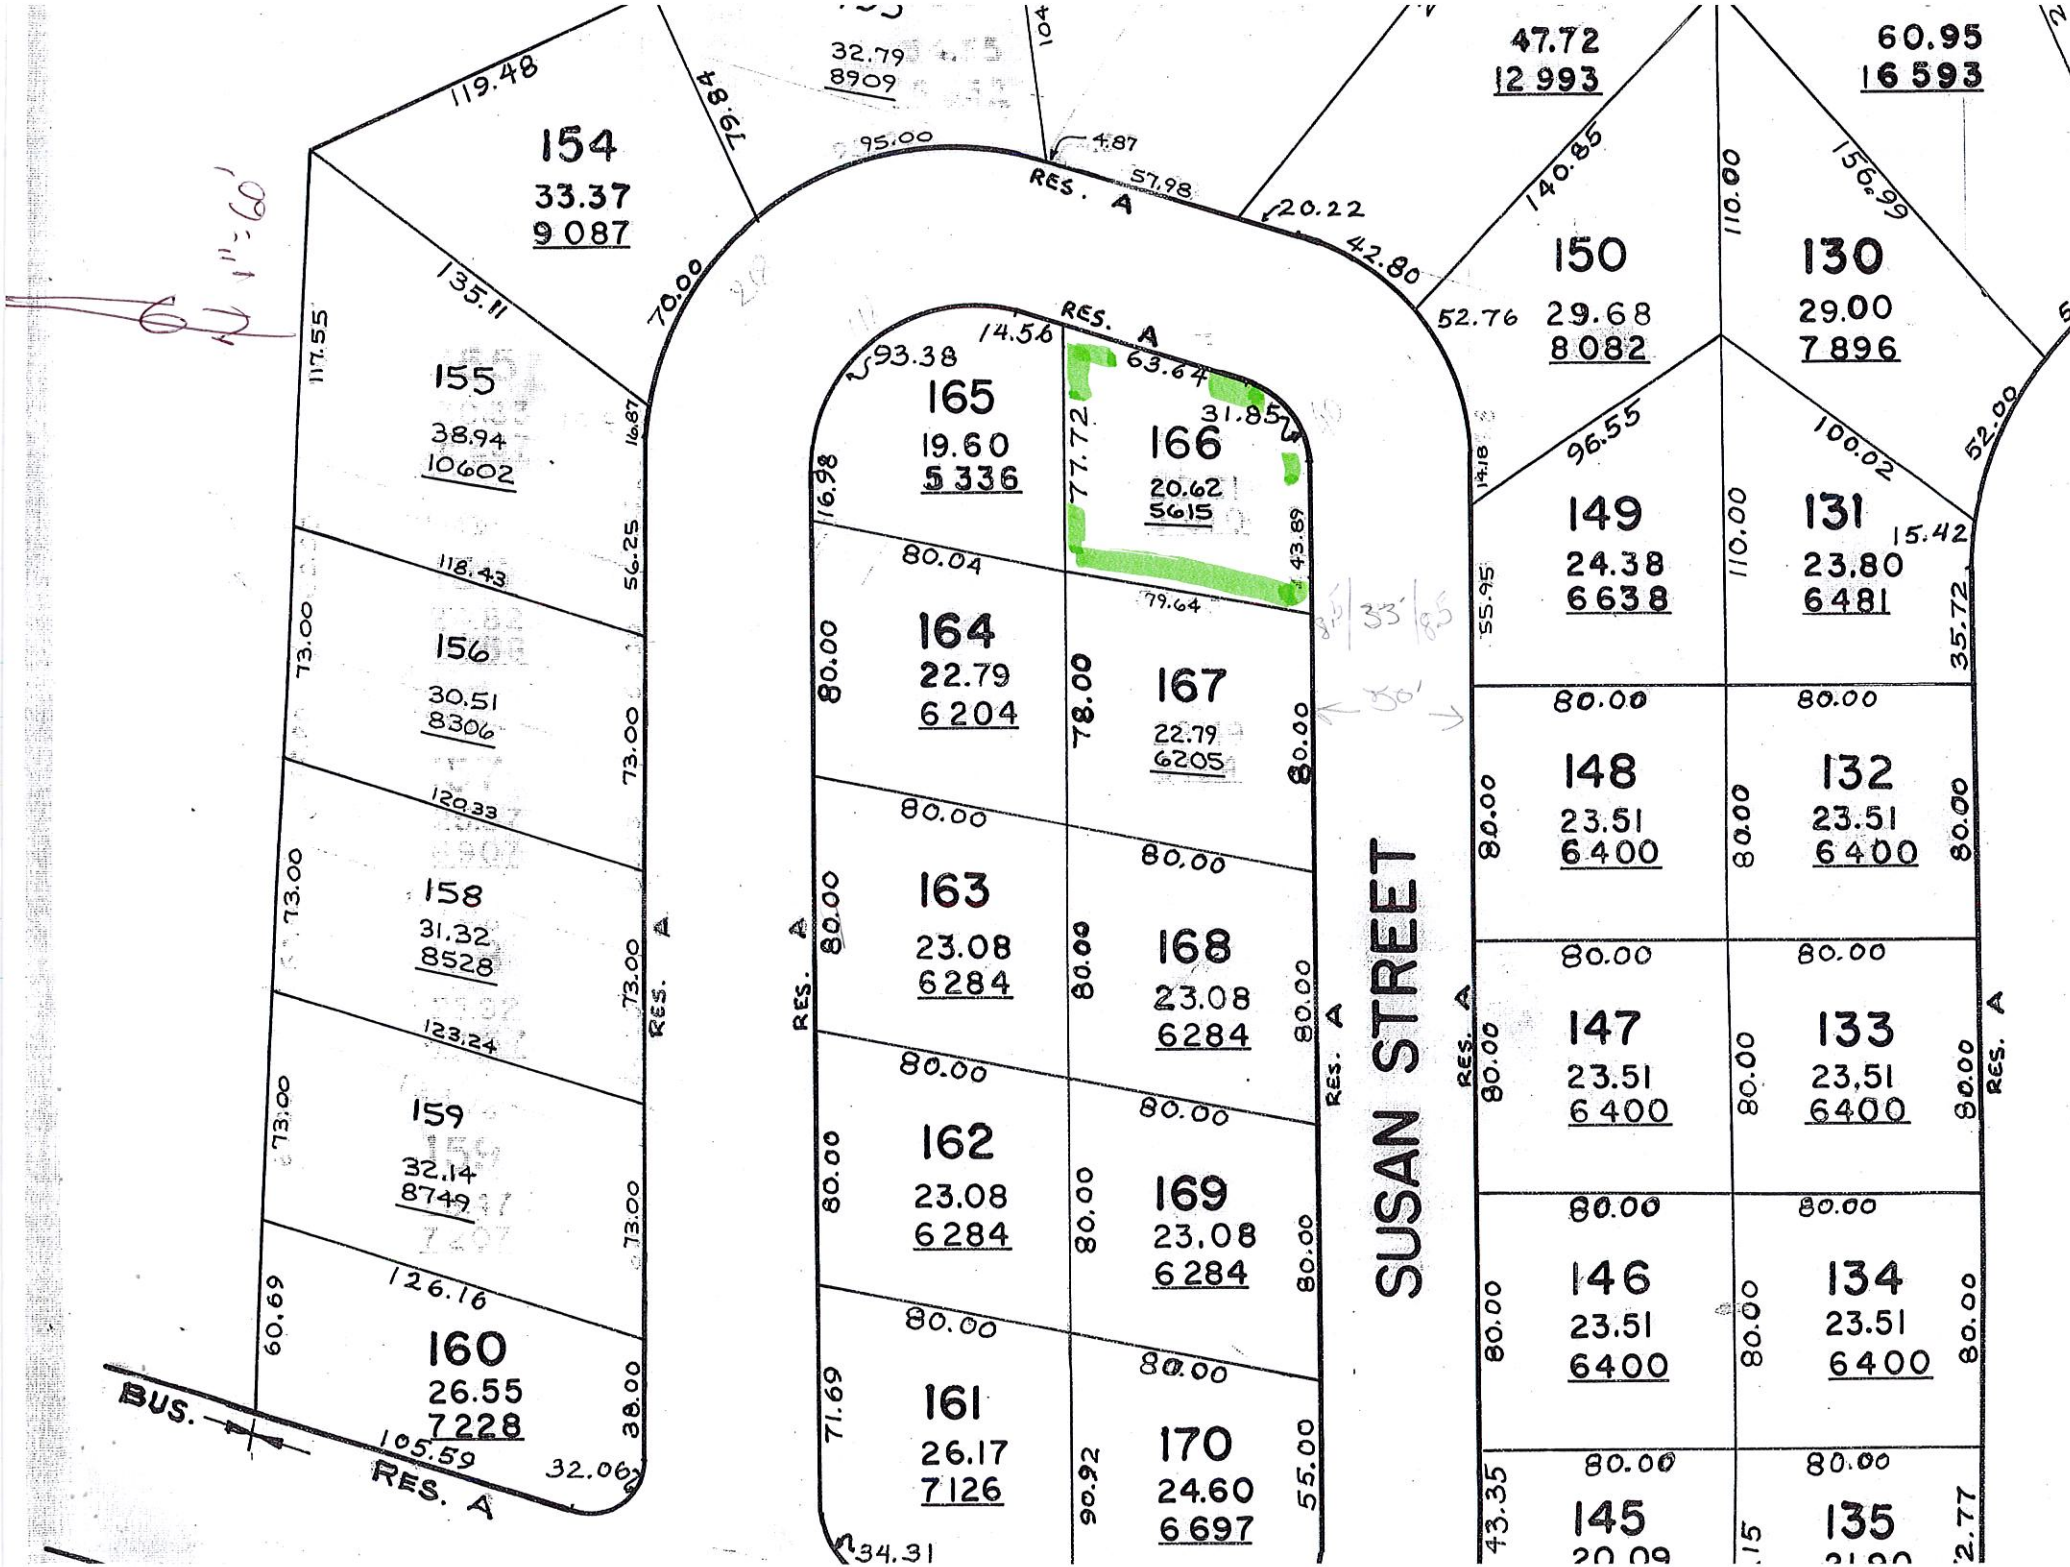

1"=60'

SUSAN STREET

BUS.

RES. A

RES. A

RES. A

RES. A

RES. A

RES. A

154
33.37
9 087

155
38.94
10 602

156
30.51
8 306

158
31.32
8 528

159
32.14
8 749

160
26.55
7 228

165
19.60
5 336

164
22.79
6 204

163
23.08
6 284

162
23.08
6 284

161
26.17
7 126

166
20.62
5 615

167
22.79
6 205

168
23.08
6 284

169
23.08
6 284

170
24.60
6 697

150
29.68
8 082

149
24.38
6 638

148
23.51
6 400

147
23.51
6 400

146
23.51
6 400

145
20.09

130
29.00
7 896

131
23.80
6 481

132
23.51
6 400

133
23.51
6 400

134
23.51
6 400

135
21.00

60.95
16 593

32.79
8 909

47.72
12 993

70.00

56.25

73.00

73.00

73.00

73.00

38.00

32.06

95.00

RES. A

57.98

20.22

42.80

52.76

140.85

110.00

156.99

52.00

35.72

80.00

80.00

80.00

2.77

34.31

90.92

55.00

43.35

15

[illegible][illegible][illegible][illegible]



CITY OF NEW BEDFORD

MASSACHUSETTS

ENGINEERING - 508-979-1550

Inspector 11/10 @ 10:00

APPLICATION FOR
CONSTRUCTION OF
PAVED
SIDEWALK/ DRIVEWAY

Application No. 11303

Expires: 10/25/17

Date: 10/25/14

Property Owner: Edward Linhares Tel: (774) 929-5561

Address: 39 Susan St New Bedford MA
street city state zip code

The above hereby requests permission to construct a paved: no driveway / no sidewalk located at
39 Susan St NB MA, plot 137, lot 100 in accordance with the
terms and conditions set forth herein, and the Ordinances of the City of New Bedford.

Sidewalk	Dimensions	Driveway	Width (ft)
<u>Bituminous Concrete</u>	<u>no</u>	<u>Residential</u>	<u>existing,</u>
<u>Concrete Full Width</u>	<u>no</u>	<u>Commercial</u>	<u>27x8,</u>
<u>Concrete Ribbon</u>	<u>no</u>	<u>Relocation/Widening</u>	<u>no</u>
<u>Curb Needed</u>	<u>no</u>	<u>Curb Removal</u>	<u>no</u>
<u>no</u>	<u>no</u>	<u>Concrete</u>	<u>no</u>
<u>no</u>	<u>no</u>	<u>Bituminous Concrete</u>	<u>Installed,</u>
<u>no</u>	<u>no</u>	<u>no</u>	<u>27x8,</u>

Bonded Contractor: Silva Stamped Tel: _____

Traffic Commission: _____ Approved _____ Rejected _____ Date _____

W/A

Signature

Building Dept.

Approved (New Building)
no Approved - Bldg. Permit# B-10-2522

Rejected

Danny Brown MS
Signature

Engineering Department

no Approved _____ Rejected _____ Date _____

Pre-Inspected 11-10-2016
Manuel H. Silva MS

Robert Bichel

From: Maria Sequeira
Sent: Tuesday, October 18, 2016 10:56 AM
To: Manuel Silva; Ana S. Rosa; Robert Bichel; Donna M. Amado
Subject: Permit/Application: TB-16-2522 at 39 SUSAN ST for Driveways - 30.00

Please review the permit in the subject line above in the View Permit System. The paper work you need is attached to the application.

Thank you for your attention in this matter.

Maria Sequeira
Department of Inspectional Services

39 SUSAN ST.

RESURFACE DRIVE

EDWARD LINARES-774-921-5561
7 LOT 137 CHECKED
w/owner 10/19/16
LOT 166 OK
S

EXIST 27' X 8' HOT MIX ASPHALT BROWN
NO CURBS

INTERNAL 27' X 8' CEM. CONC. BROWN

PR 10/18/16 DPI-ENG.

10/25/16 - Spoke w/ Manny Silva - they don't
have to do brow if owner doesn't want to.
-Da

10/18/16

RESURFACE 27' x 8' 1/2"
INSTALL GEN CONC. APPROX
10 CITY SPECS

