

Department of

APPLICATION/AGREEMENT

For Trench/Disturbance Permit within the City of New Bedford

MAR 10 2017

Permit #

401-17

Dig Safe#20171003670

Date: 03/08/17

6502-2

TO THE MAYOR AND CITY COUNCIL:

DISTURBANCE PERMIT/TRENCH SAFETY PERMIT

Permission is hereby requested to excavate the surface of: ☒ City Property and/or ☐ Private Property
Provide Sketch

Location of Work: 277 Lowell St.

Holyoke St. - Florida St.

Install Gas Service

Work will begin (weather permitting) on: March 22, 2017

Work will end (weather permitting) on: 60 days

Applicant Name: Craig A. Mello

Excavator(s) Name:

Company Name: Eversource

Hoisting Equipment License Number:

Grade: Expiration Date:

Contact Number: 508-441-5809

Name & Contact Number of Insurer:

Competent Person on Work Site: ON FILE


APPROVED BY: Stephen Dwyer DATE: 3-10-2017

TITLE: supervising civil engineer

ROADWAY CLOSURES WILL REQUIRE
AUTHORIZATION FROM THE
COMMISSIONER OF PUBLIC
INFRASTRUCTURE. TRAFFIC MANAGEMENT
PLANS MAY BE REQUIRED.

FOR INSPECTION ONLY A 24 HOUR
NOTICE IS REQUIRED AND THE
CONTRACTOR/APPLICANT IS
REQUIRED TO NOTIFY THE D.P.I.
@ 508 979-1550 Press 4 Repair

This permit shall be posted at the work site, and shall remain until the work is completed. It is subject to inspection at all times.

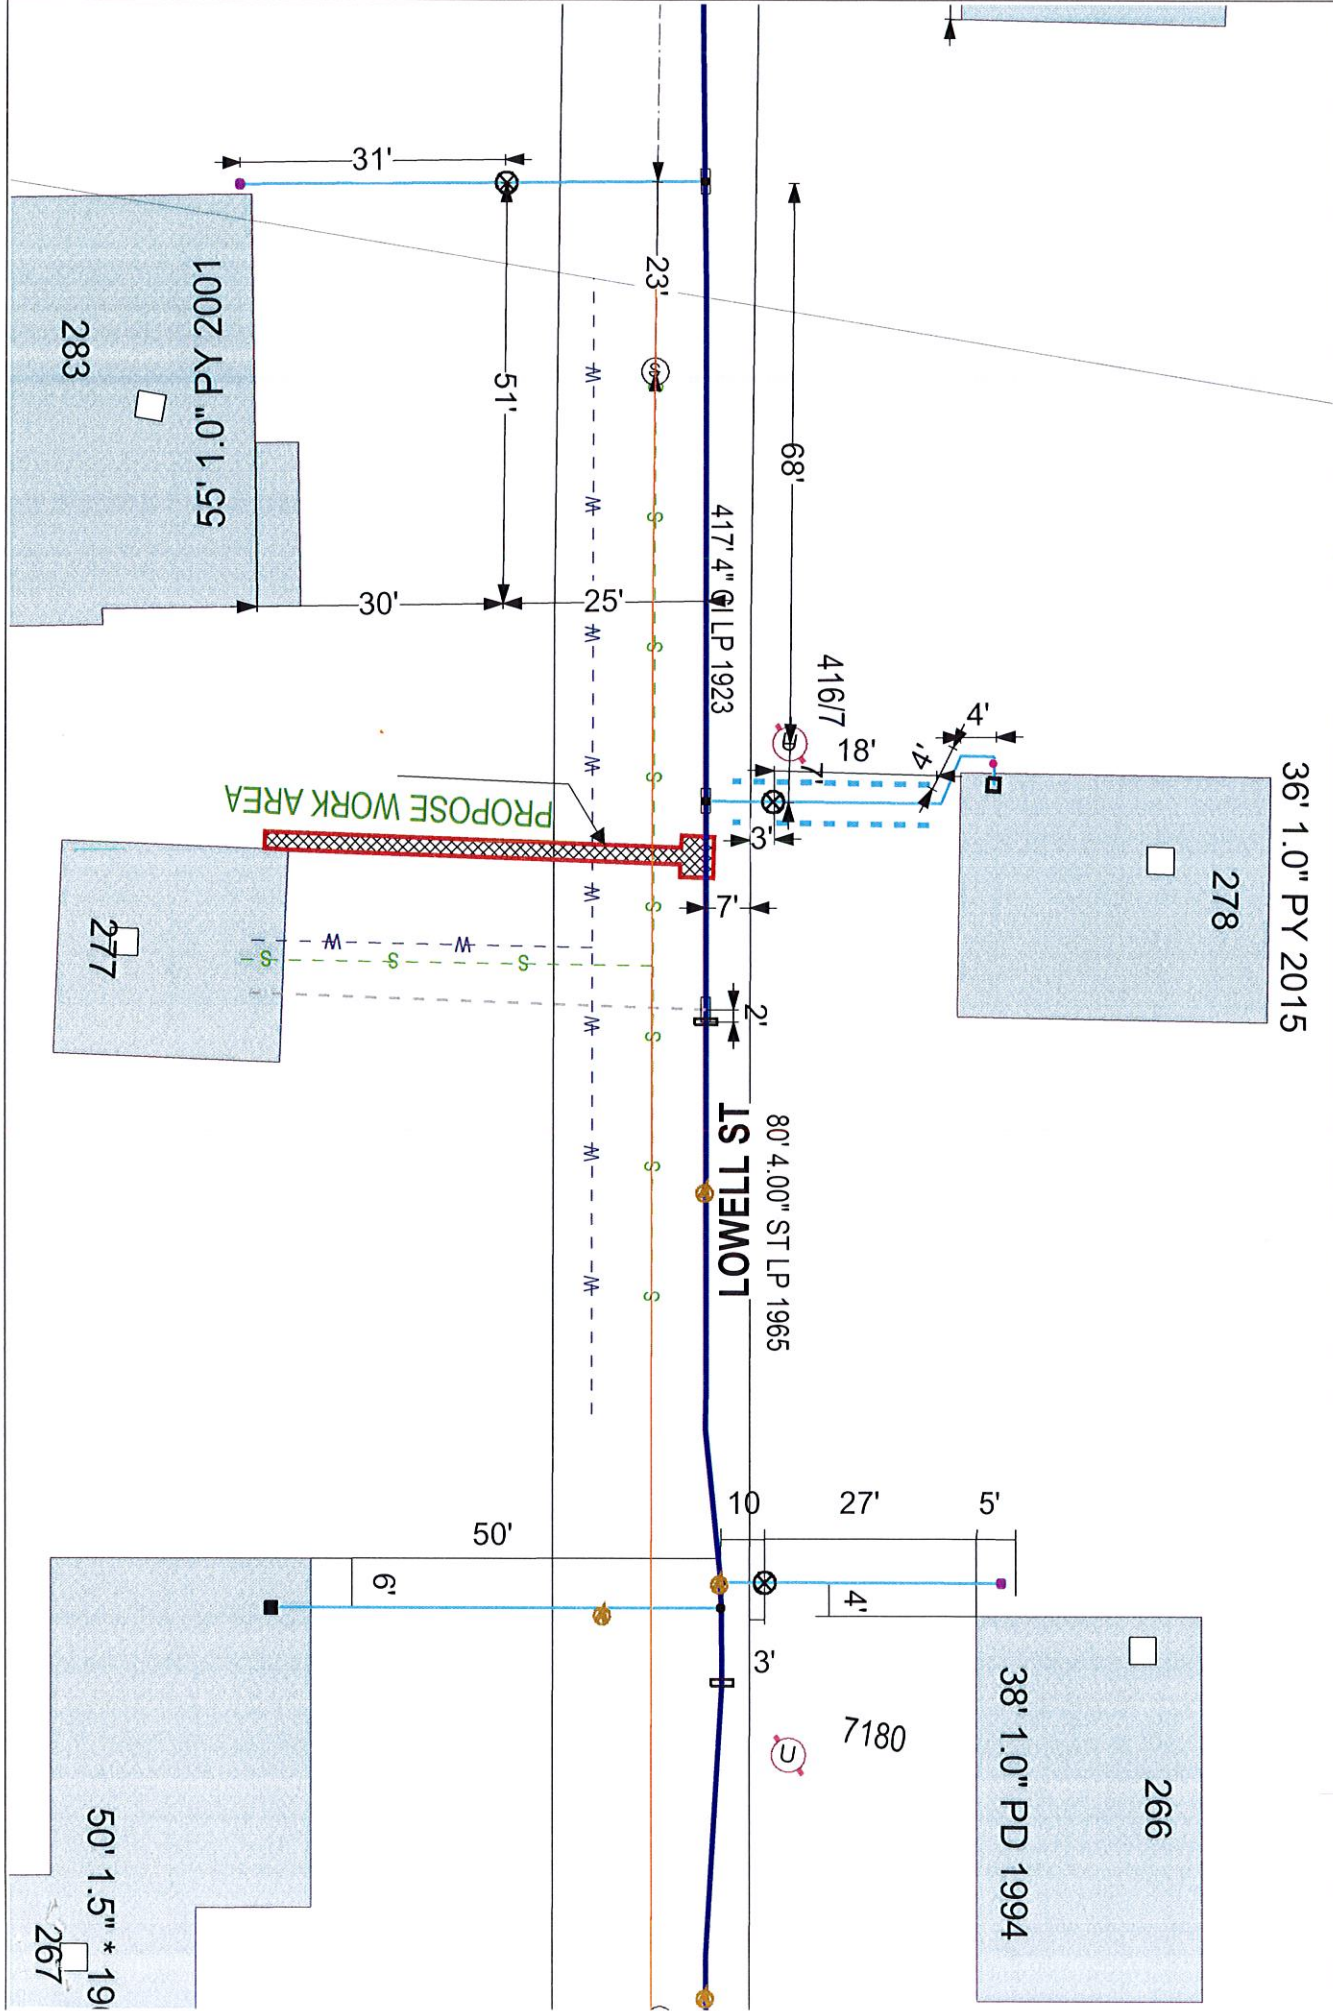

EVERSOURCE

EVERSOURCE MA GAS
One NSTAR Way
Westwood, MA 02090
Phone 1-800-592-2000



MASS L W A V
Requires 72 hours advance
notice to Utility Companies
before digging or Anyone

Call Dig-Safe: 811

IMPORTATION OF - INVENTORY

This drawing provides approximate locations only and all facility information may not be shown. Contact EVERSOURCE MA GAS to have specific field information identified. EVERSOURCE MA GAS disclaims any liability resulting from the reliance by any person on the location shown on this map. Massachusetts law requires that any person performing excavation work contact Dig-Safe so that the location of any underground may be marked.

Address: 277 Lowell St BPD
City/Town: New Bedford 3/7/17