

APPLICATION/AGREEMENT

For Trench/Disturbance Permit within the City of New Bedford

Permit #

102-17

Dig Safe#20171004985

Date: 03/09/17

TO THE MAYOR AND CITY COUNCIL: DISTURBANCE PERMIT/TRENCH SAFETY PERMIT

Permission is hereby requested to excavate the surface of: ☒ City Property and/or ☐ Private Property
Provide Sketch

Location of Work: 24 - 30 Thompson St.

County St. - Warwick St.

Relay Gas Main & Services

Work will begin (weather permitting) on: March 23, 2017

@ 508 979-1550 Press 4 Repair

Work will end (weather permitting) on: 60 days

Applicant Name: Craig A. Mello (Signature) Excavator(s) Name:

Company Name: Eversource

Hoisting Equipment License Number:

Grade: Expiration Date:

Contact Number: 508-441-5809

Name & Contact Number of Insurer:

Competent Person on Work Site: ON FILE

APPROVED BY: (Signature) DATE: 3-10-2017

TITLE: supervising civil engineer


ROADWAY CLOSURES WILL REQUIRE
AUTHORIZATION FROM THE
COMMISSIONER OF PUBLIC
INFRASTRUCTURE. TRAFFIC MANAGEMENT
PLANS MAY BE REQUIRED.

This permit shall be posted at the work site, and shall remain until the work is completed. It is subject to inspection at all times.

PATCH REPAIR:

Curb line to center of roadway.

Adjust structures as needed.

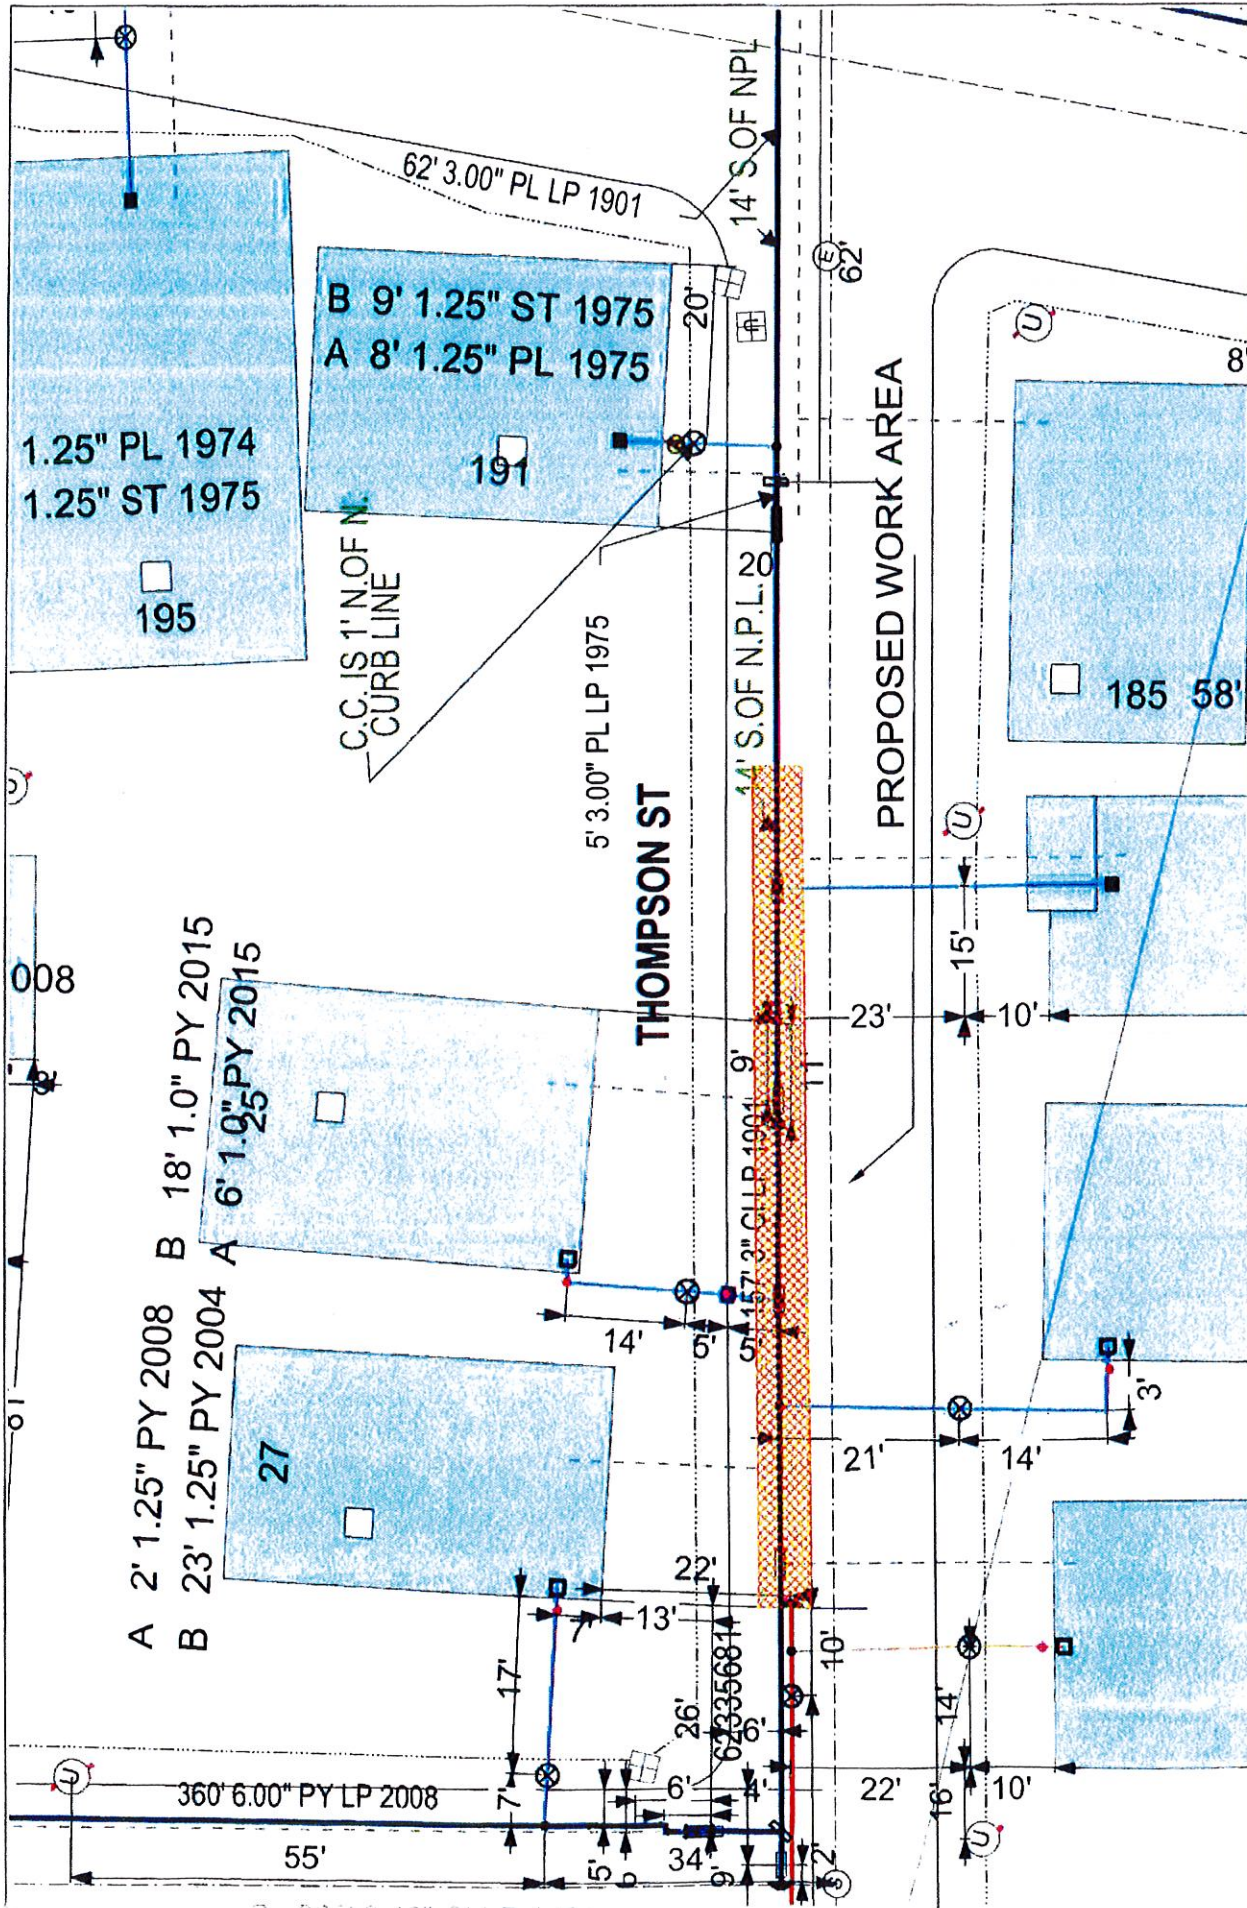

IMPORTANT - DO NOT SCALE

MASS LAW
Requires 72 hours advance notice to Utility Companies before digging by Anyone
Call Dig-Safe: 811

EVERSOURCE
EVERSOURCE MA GAS
One NSTAR Way
Westwood, MA 02090
Phone 1-800-592-2000

This drawing provides approximate locations only and all facility information may not be shown. Contact EVERSOURCE MA GAS to have specific field information identified. EVERSOURCE MA GAS disclaims any liability resulting from the reliance by any person on the location shown on this map. Massachusetts law requires that any person performing excavation work contact Dig-Safe so that the location of any underground may be marked.

Address: **Thompson St SP**
City/Town: **New Bedford**