

Department of

For Trench/Disturbance Permit within the City of New Bedford

MAR 16 2017

APPLICATION/AGREEMENT

Permit #

104-17

Dig Safe#20171100641

Date: 03/13/17

TO THE MAYOR AND CITY COUNCIL:

DISTURBANCE PERMIT/TRENCH SAFETY PERMIT

Permission is hereby requested to excavate the surface of: X City Property and/or X Private Property
Provide Sketch

Location of Work: Hall St. from inter of
Fair St. end 50' passed 71 Hall St.

Relay Gas Main & Services

Work will begin (weather permitting) on: March 27, 2017

Work will end (weather permitting) on: 60 days

Applicant Name: Craig A. Mello Excavator(s) Name: Craig A. Mello (as)

Company Name: Eversource

Hoisting Equipment License Number:

Grade: Expiration Date:

Contact Number: 508-441-5809

Name & Contact Number of Insurer:

Competent Person on Work Site: ON FILE

APPROVED BY: Stephen Dwyer DATE: 3-16-2017

TITLE: Supervising civil engineer


This permit shall be posted at the work site, and shall remain until the work is completed. It is subject to inspection at all times.

PATCH REPAIR:

Curb line to center of roadway.

Adjust structures as needed.

ROADWAY CLOSURES WILL REQUIRE
AUTHORIZATION FROM THE
COMMISSIONER OF PUBLIC
INFRASTRUCTURE. TRAFFIC MANAGEMENT
PLANS MAY BE REQUIRED.

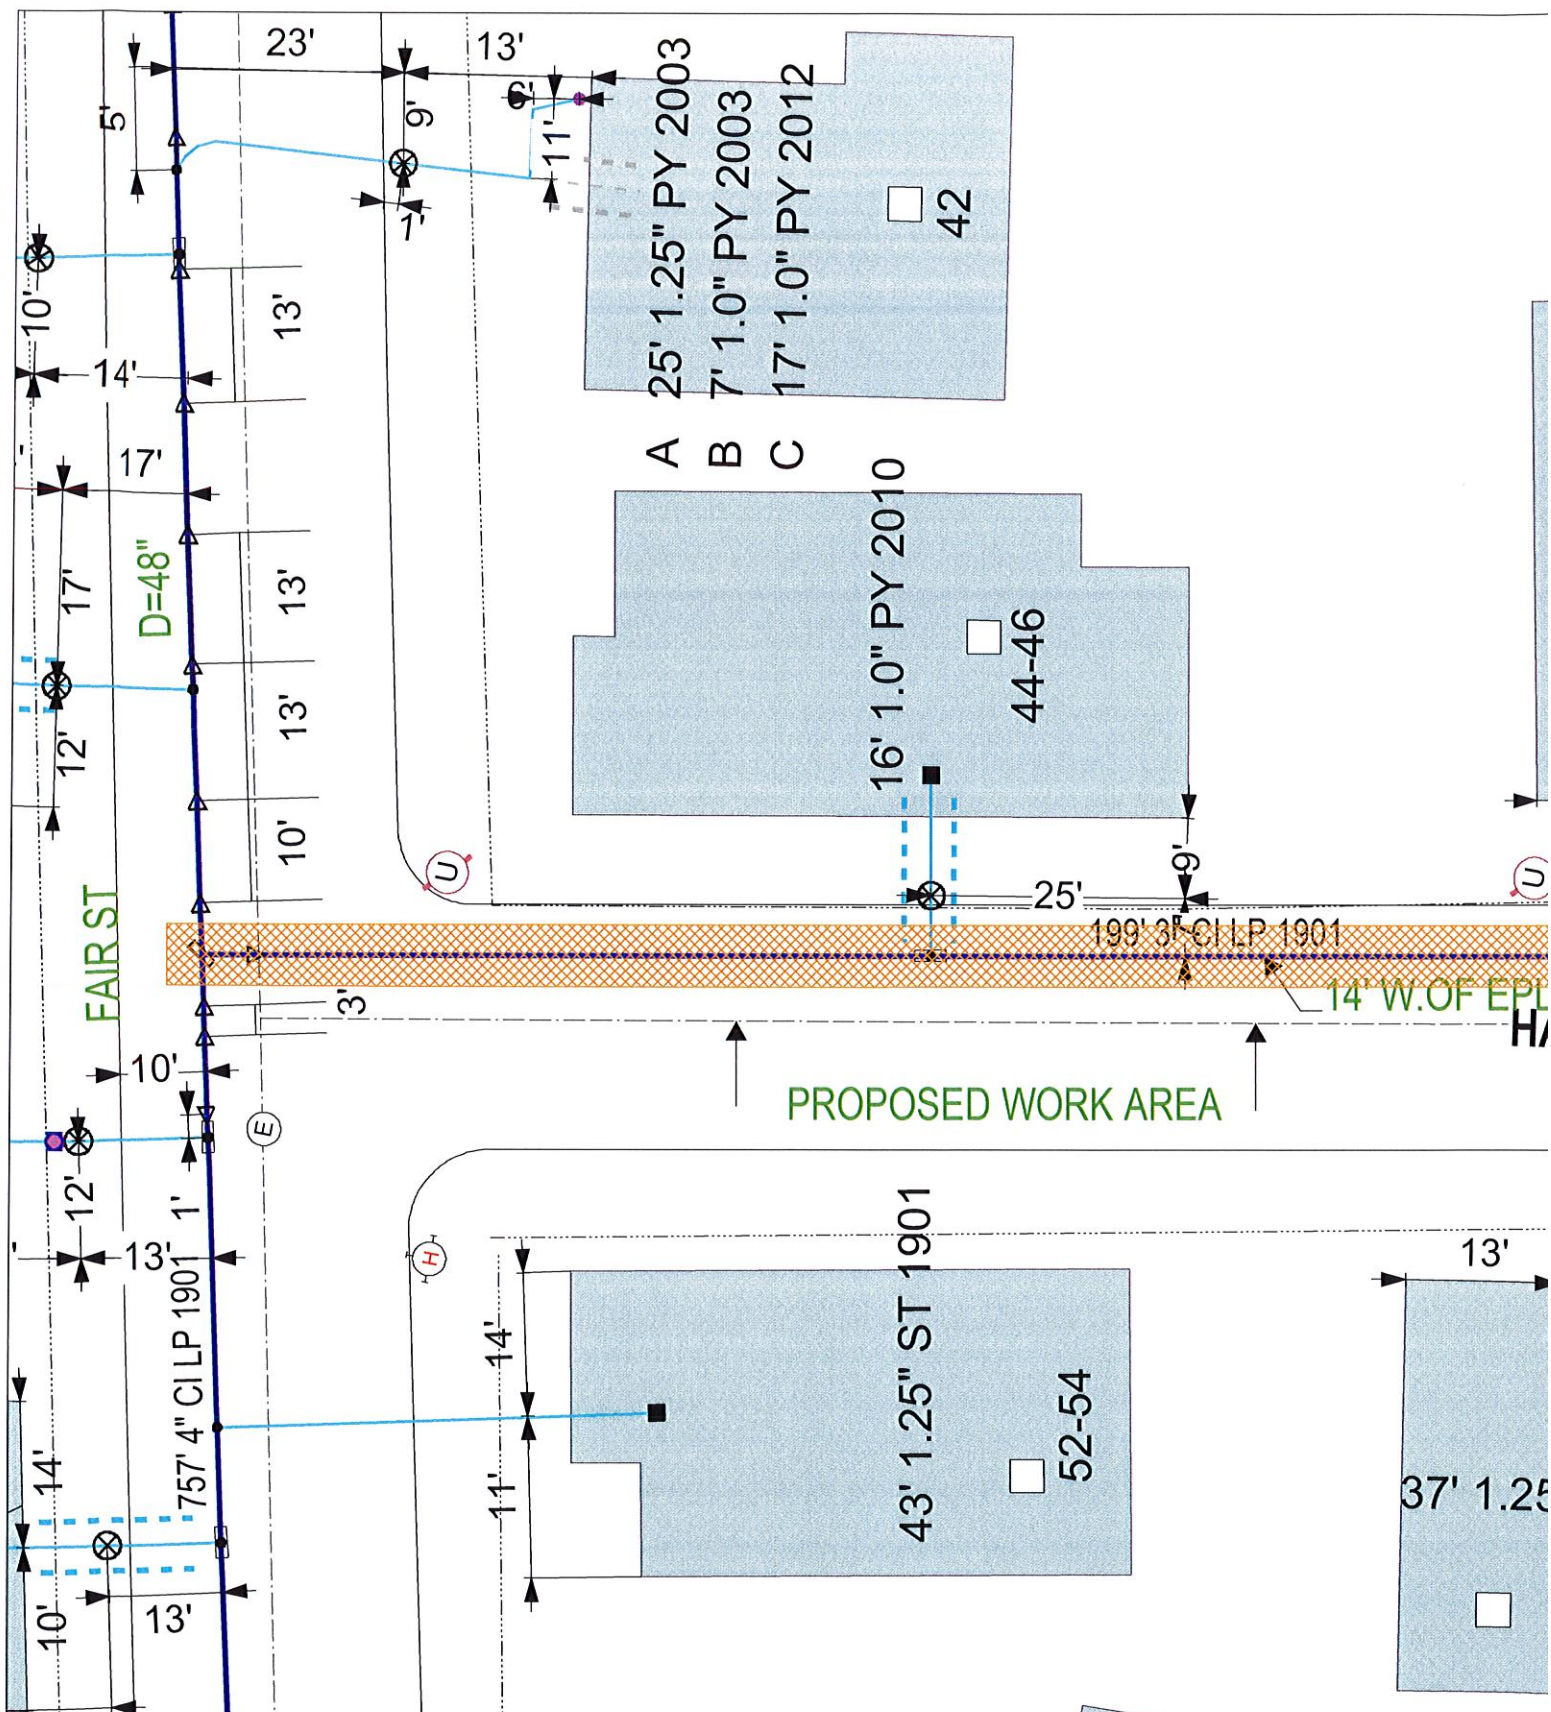

EVERSOURCE		MASS LAW Requires 72 hours advance notice to Utility Companies before digging by Anyone Call Dig-Safe: 811	IMPORTANT - DO NOT SCALE This drawing provides approximate locations only and all facility information may not be shown. Contact EVERSOURCE MA Gas to have specific field information identified. EVERSOURCE MA Gas disclaims liability resulting from reliance by any on the location shown on this map. Massachusetts law requires that any person performing excavation work contact Dig-Safe so that the location of any underground may be marked
--------------------------	--	--	---

EVERSOURCE MA GAS
One NSTAR Way
Westwood, MA 02090