

APPLICATION/AGREEMENT

For Trench/Disturbance Permit within the City of New Bedford

Permit # 122-17
Dig Safe#20171207664
Date: 03/27/17

TO THE MAYOR AND CITY COUNCIL: DISTURBANCE PERMIT/TRENCH SAFETY PERMIT

Permission is hereby requested to excavate the surface of: X City Property and/or X Private Property
Provide SketchLocation of Work: 99 Stephanie Pl.Katelyn Way - Jennifer Ln.Gas Line MaintenanceWork will begin (weather permitting) on: April 10, 2017Work will end (weather permitting) on: 60 daysApplicant Name: Craig A. Mello Excavator(s) Name: _____Company Name: Eversource

Hoisting Equipment License Number: _____

Grade: _____ Expiration Date: _____


Contact Number: 508-441-5809

Name & Contact Number of Insurer: _____

Competent Person on Work Site: ON FILEAPPROVED BY: Stephanie Dyer DATE: 3-30-2017TITLE: engineering supervisor

This permit shall be posted at the work site, and shall remain until the work is completed. It is subject to inspection at all times.

Patch Repair: If work is conducted w/in roadway,
hot mix asphalt patch shall extend
from gutter-line to center line.
- Adjust structures as needed.

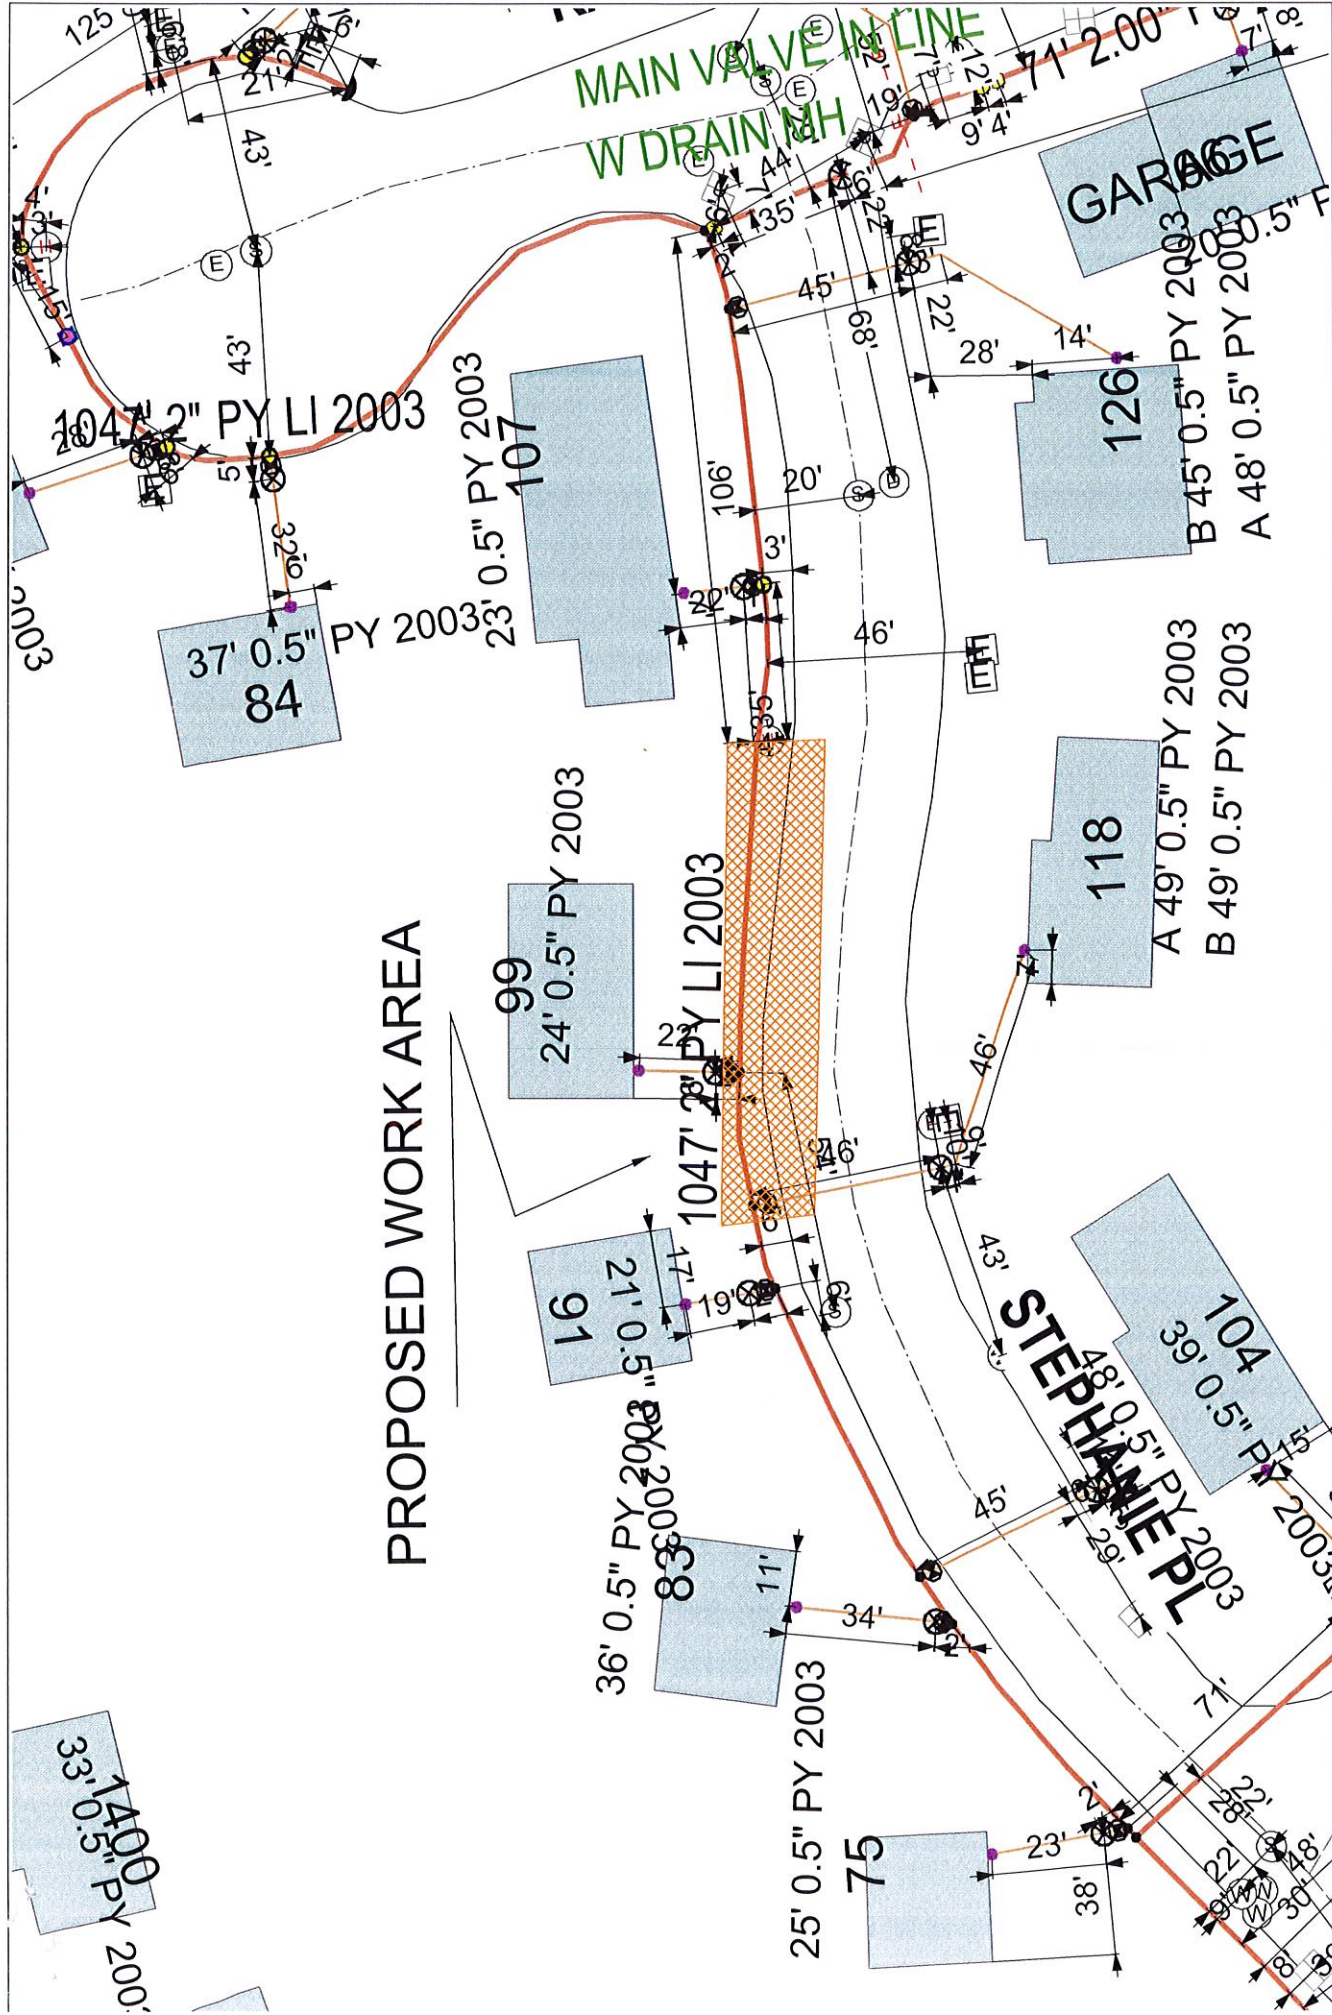

PROPOSED WORK AREA

EVERSOURCE

EVERSOURCE MA GAS
One NSTAR Way
Westwood, MA 02090
Phone 1-800-592-2000



MASS LAW
Requires 72 hours advance
notice to Utility Companies
before digging by Anyone

Call Dig-Safe: 811

IMPORTANT - DO NOT SCALE

This drawing provides approximate locations only and all facility information may not be shown. Contact EVERSOURCE MA GAS to have specific field information identified. EVERSOURCE MA GAS disclaims any liability resulting from the reliance by any person on the location shown on this map. Massachusetts law requires that any person performing excavation work contact Dig-Safe so that the location of any underground may be marked.

Address:

99 Stephanie Pl SP

City/Town:

New Bedford 3/22/17