

APPLICATION/AGREEMENT

For Trench/Disturbance Permit within the City of New Bedford



Permit # 15-17  
Dig Safe#20170103334  
Date: 01/05/17

6520-3

TO THE MAYOR AND CITY COUNCIL: DISTURBANCE PERMIT/TRENCH SAFETY PERMIT

Permission is hereby requested to excavate the surface of: X City Property and/or X Private Property  
Provide Sketch

Location of Work: 118 Washington St.

Bonney St. -

Gas Service Relay

Work will begin (weather permitting) on: January 19, 2017

Work will end (weather permitting) on: 60 days

Applicant Name: Craig A. Mello Excavator(s) Name: \_\_\_\_\_

Company Name: Eversource

Hoisting Equipment License Number: \_\_\_\_\_

Grade: \_\_\_\_\_ Expiration Date: \_\_\_\_\_

Contact Number: 508-441-5809

Name & Contact Number of Insurer: \_\_\_\_\_

Competent Person on Work Site: ON FILE

APPROVED BY: Stephen Dwyer DATE: 1-10-2017


TITLE: Supervising civil engineer

FOR INSPECTION ONLY A 24 HOUR  
NOTICE IS REQUIRED AND THE  
CONTRACTOR/APPLICANT IS  
REQUIRED TO NOTIFY THE D.P.I.  
@ 508 979-1550 Press 4 Repair

ROADWAY CLOSURES WILL REQUIRE  
AUTHORIZATION FROM THE  
COMMISSIONER OF PUBLIC  
INFRASTRUCTURE. TRAFFIC MANAGEMENT  
PLANS MAY BE REQUIRED.

This permit shall be posted at the work site, and shall remain until the work is completed. It is subject to inspection at all times.

✓

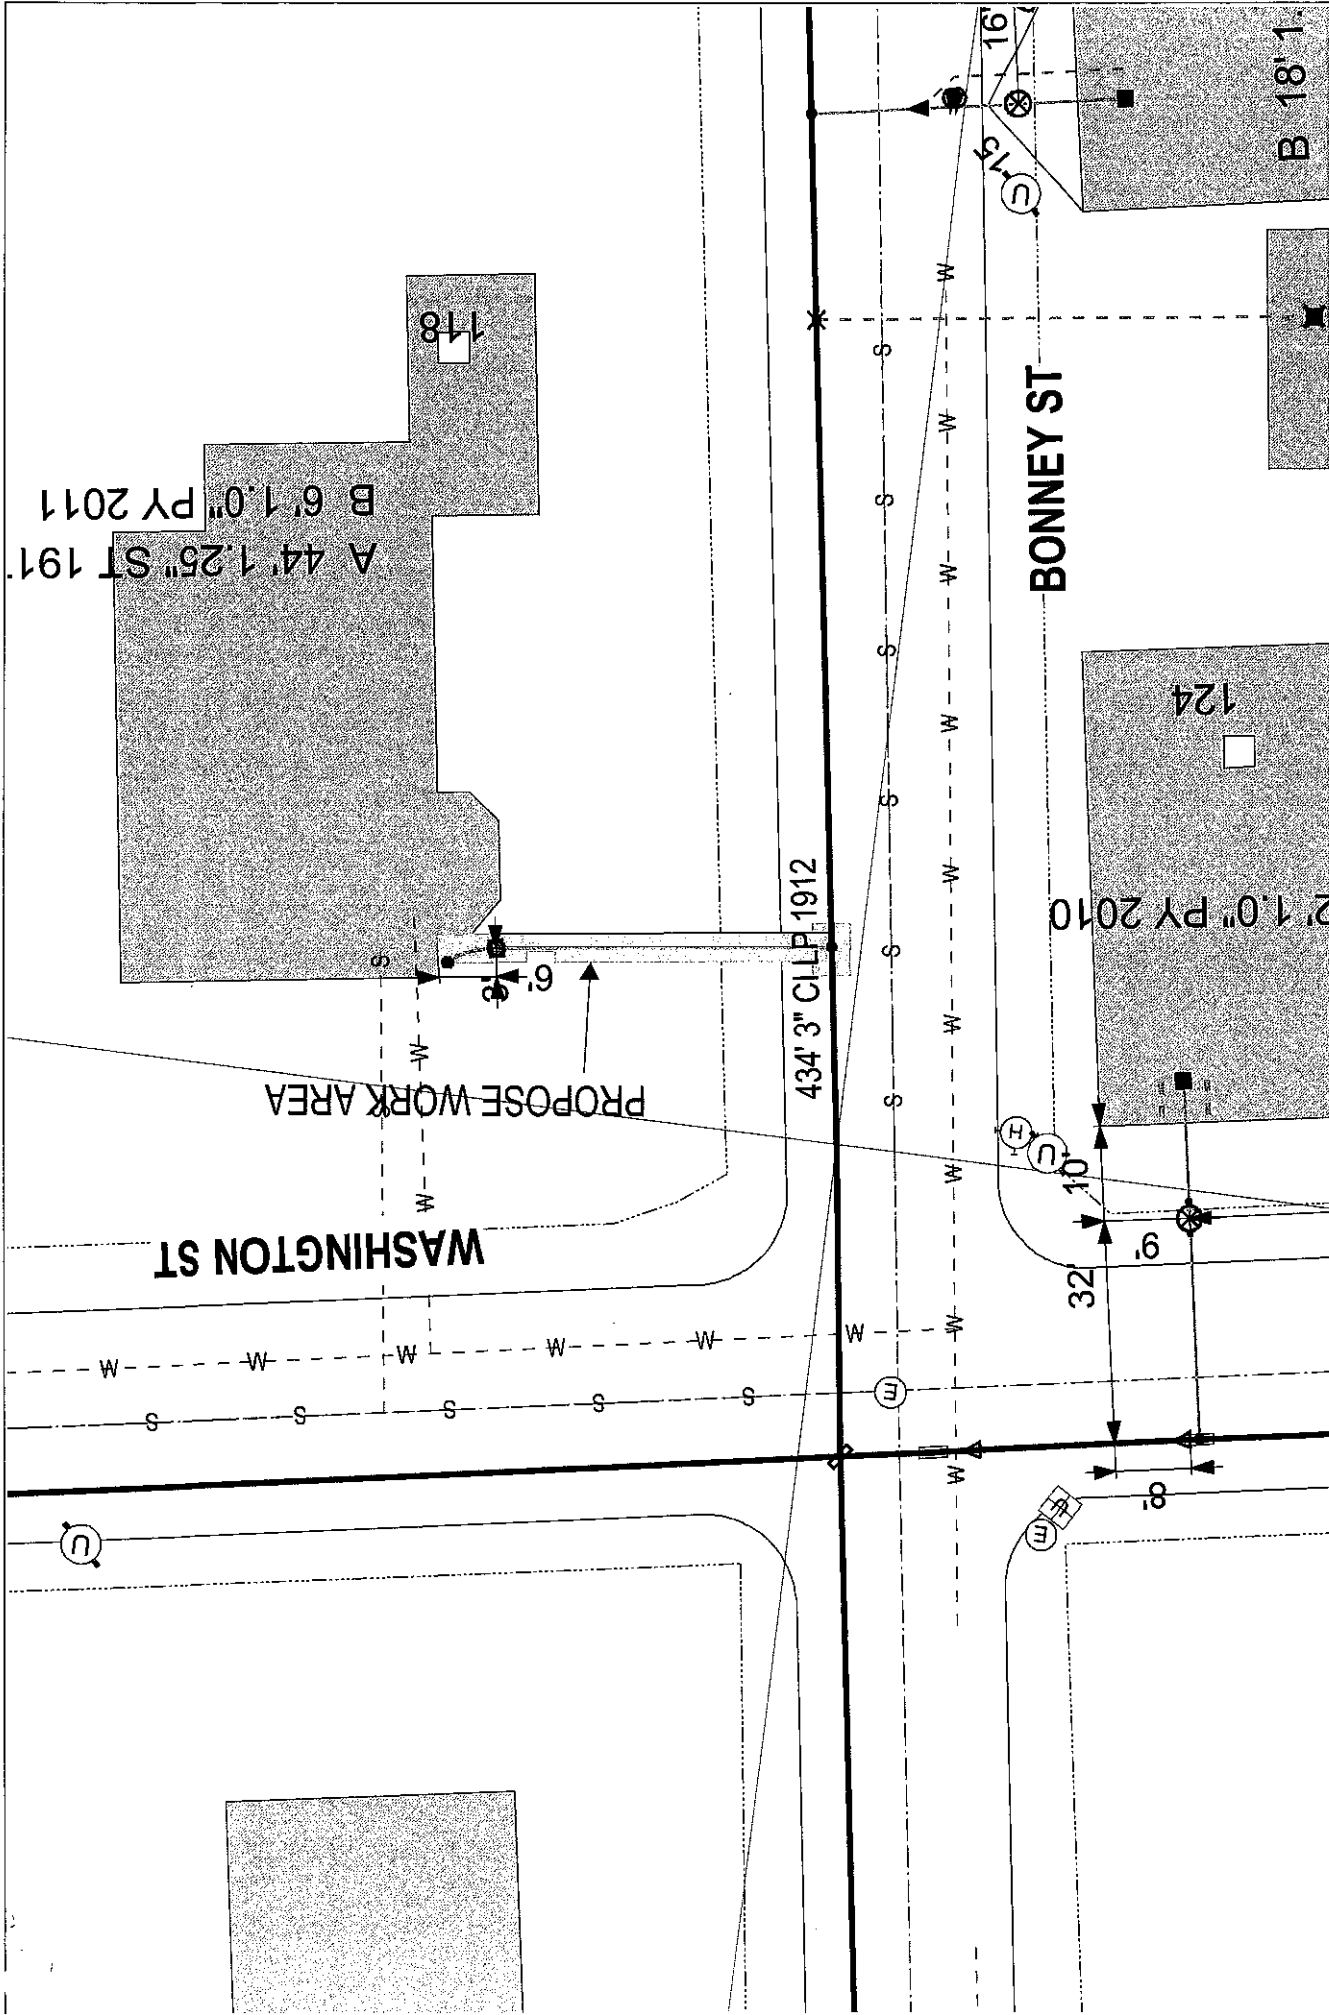

|   |   |   |                                                                           |
|---|---|---|---------------------------------------------------------------------------|
| <p><b>EVERSOURCE</b></p> <p>EVERSOURCE MA GAS<br/>One NISTAR Way<br/>Westwood, MA 02090<br/>Phone 1-800-692-2000</p> | <p><b>MASS LAW</b><br/>Requires 72 hours advance notice to Utility Companies before digging by Anyone</p> <p>Call Dig-Safe: 811</p> | <p><b>IMPORTANT - DO NOT SCALE</b></p> <p>This drawing provides approximate locations only and all facility information may not be shown. Contact EVERSOURCE MA GAS to have specific field information identified. EVERSOURCE MA GAS disclaims any liability resulting from the use of this information. No person should rely on this map. No person should rely on this map for any person performing excavation work contact Dig-Safe so that the location of any underground may be marked.</p> | <p>Address: 118 Washington St BF</p> <p>City/Town: New Bedford 1/5/17</p> |
|---|---|---|---------------------------------------------------------------------------|