

Department of

APPLICATION/AGREEMENT

For Trench/Disturbance Permit within the City of New Bedford

MAY 05 2017

Permit #

1060-17

Dig Safe#20171802668

Date: 05/02/17

TO THE MAYOR AND COUNCIL:

DISTURBANCE PERMIT/TRENCH SAFETY PERMIT

Permission is hereby requested to excavate the surface of: ☒ City Property and/or ☐ Private Property
Provide Sketch

Location of Work: 48 Cottage St.

Bedford St. - Allen St.

Gas Line Maintenance

Work will begin (weather permitting) on: May 16, 2017

Work will end (weather permitting) on: 60 days

Applicant Name: Craig A. Mello

Excavator(s) Name:

Company Name: Eversource

Hoisting Equipment License Number:

Grade: Expiration Date:

Contact Number: 508-441-5809

Name & Contact Number of Insurer:


Competent Person on Work Site: ON FILE

APPROVED BY: Stephen D. [Signature] DATE: 5-4-2017

TITLE: Supervising Engineer

ROADWAY CLOSURES WILL REQUIRE
AUTHORIZATION FROM THE
COMMISSIONER OF PUBLIC
INFRASTRUCTURE. TRAFFIC MANAGEMENT
PLANS MAY BE REQUIRED.

This permit shall be posted at the work site, and shall remain until the work is completed. It is subject to inspection at all times.

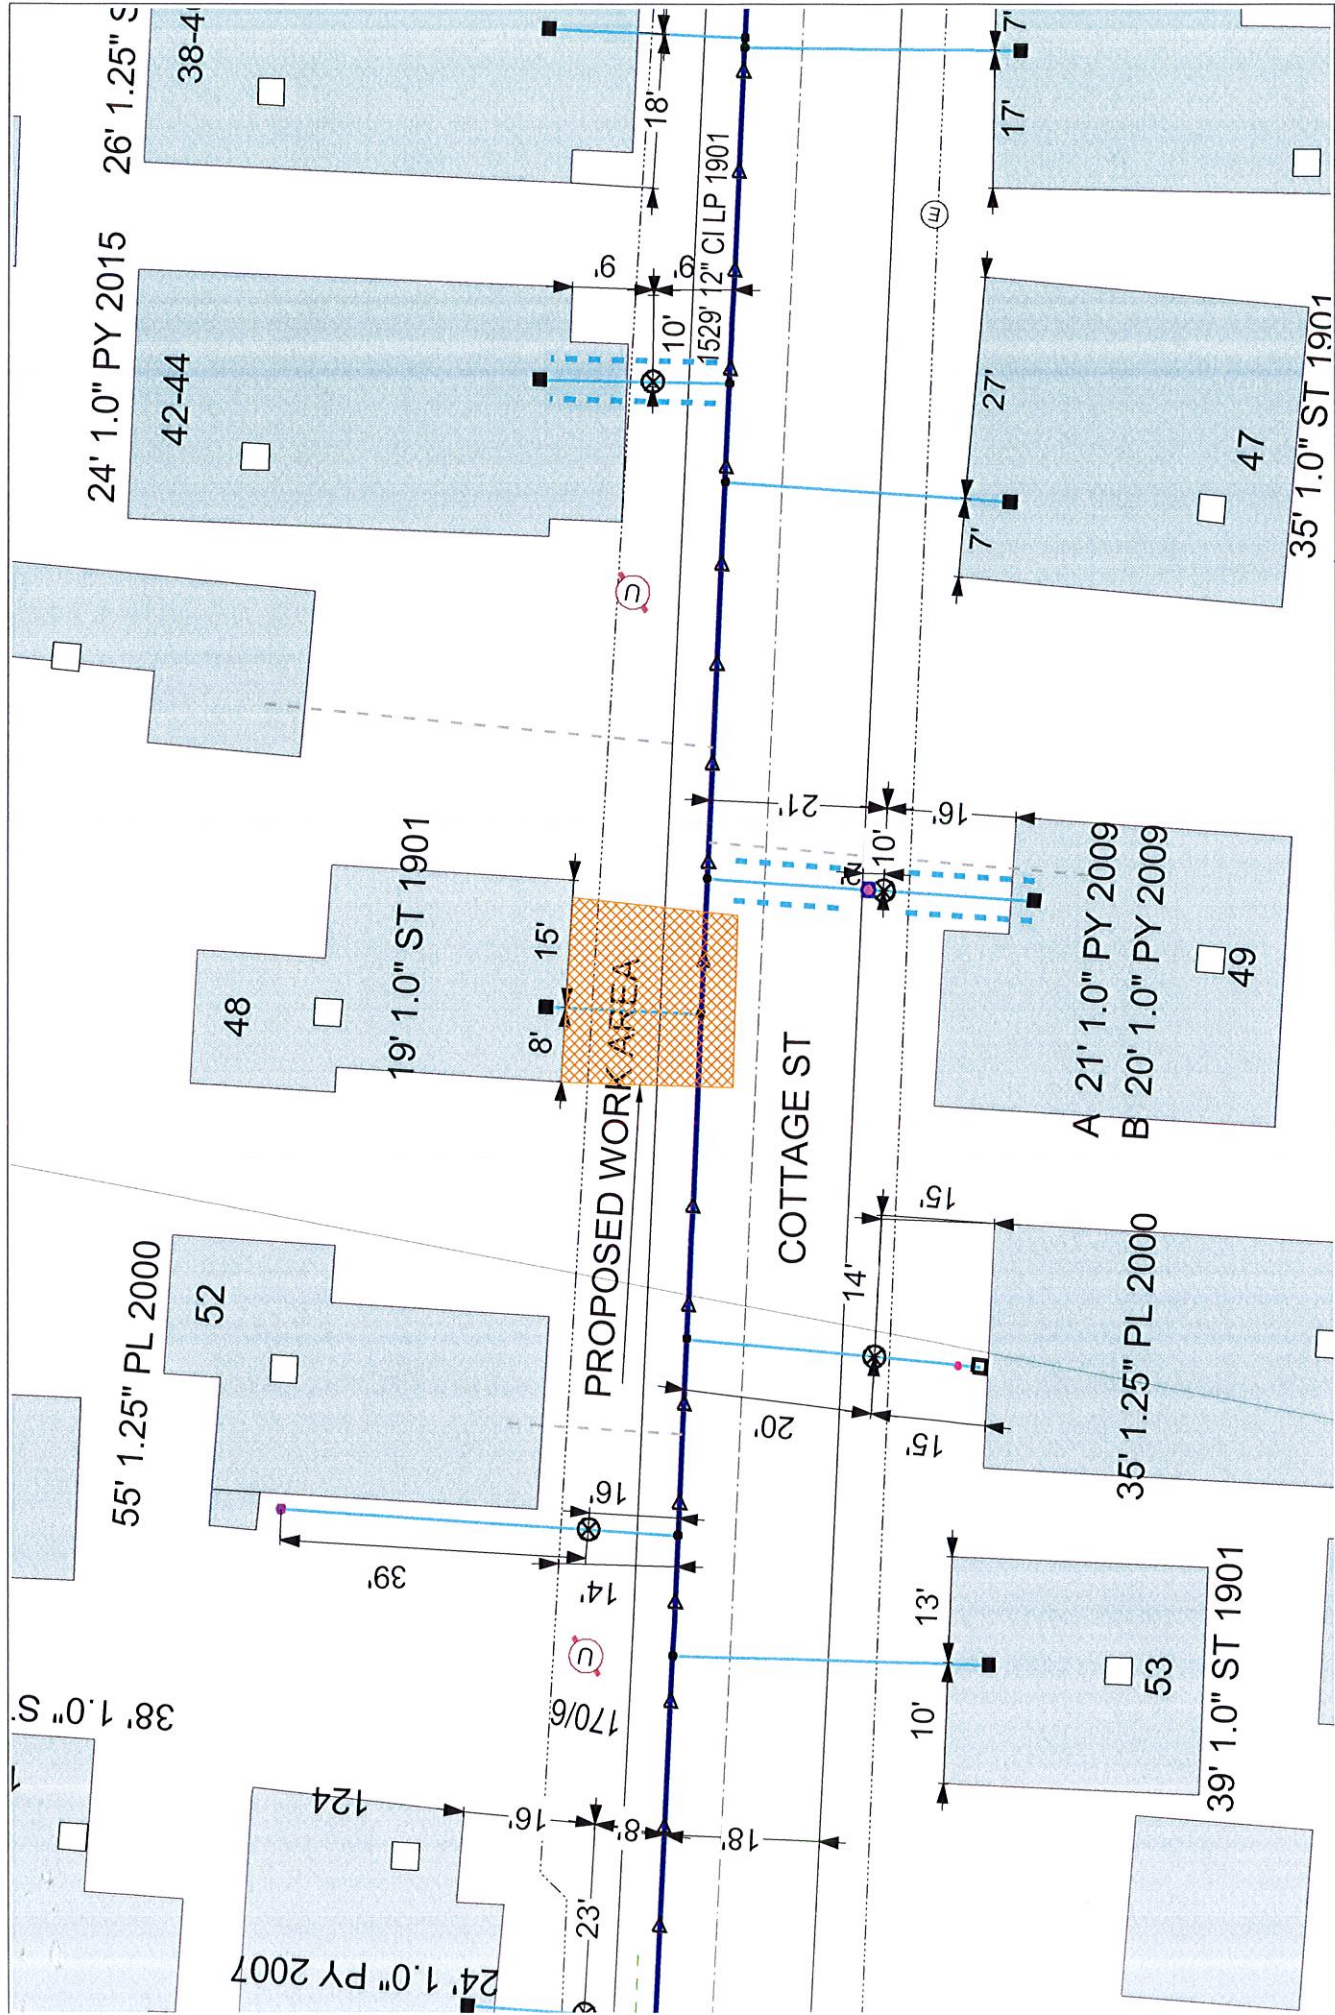

EVERSOURCE

EVERSOURCE MA GAS
One NISTAR Way
Westwood, MA 02090
Phone 1-800-592-2000

MASS LAW
Requires 72 hours advance
notice to Utility Companies
before digging by Anyone

Call Dig-Safe: 811

IMPORTANT - DO NOT SCALE

This drawing provides approximate locations only and all facility information may not be shown. Contact EVERSOURCE MA GAS to have specific field information identified. EVERSOURCE MA GAS disclaims any liability resulting from the reliance by any person on the location shown on this map. Massachusetts law requires that any person performing excavation work contact Dig-Safe so that the location of any underground may be marked.

Address: 48 Cottage St jrs

City/Town: New Bedford 4/20/17