

APPLICATION/AGREEMENT

For Trench/Disturbance Permit within the City of New Bedford

Permit # 189-17

Dig Safe #

TO THE MAYOR AND CITY COUNCIL:

DISTURBANCE PERMIT/TRENCH SAFETY PERMIT

Date 5-18-17

Permission is hereby requested to excavate the surface of: City Property and/or Private Property

Location of Work: 40-216 Herman Melville Blvd

Provide Sketch

ROADWAY CLOSURES WILL REQUIRE AUTHORIZATION FROM THE COMMISSIONER OF PUBLIC INFRASTRUCTURE. TRAFFIC MANAGEMENT PLANS MAY BE REQUIRED.

Substantially as per plan annexed, for the purpose of: installing

Comcast conduits

Work will begin (weather permitting) on: 5/22/17

Work will end (weather permitting) on: 7/20/17

Applicant Name: Debora Noren

Excavator(s) Name: on file

Company Name: Early Contractors

Hoisting Equipment License Number:

Grade:

Expiration Date:

Contact Number:

Name & Contact Number of Insurer:

Desanctis Insurance

781-935-8480

Competent Person on Work Site:

Debora Noren

APPROVED BY:

ADMIN APPROVED DATE: 5/18/17

TITLE:

Admin Manager

This permit shall be posted at the work site, and shall remain until the work is completed. It is subject to inspection at all times.


5-17-17

RICHARD P. EARLY, JR.
PRESIDENT



978-374-8033
CELL 978-815-5925
FAX 978-374-8058

66 EMERSON STREET
HAVERHILL, MA 01830
EARLYDICKJR@AOL.COM

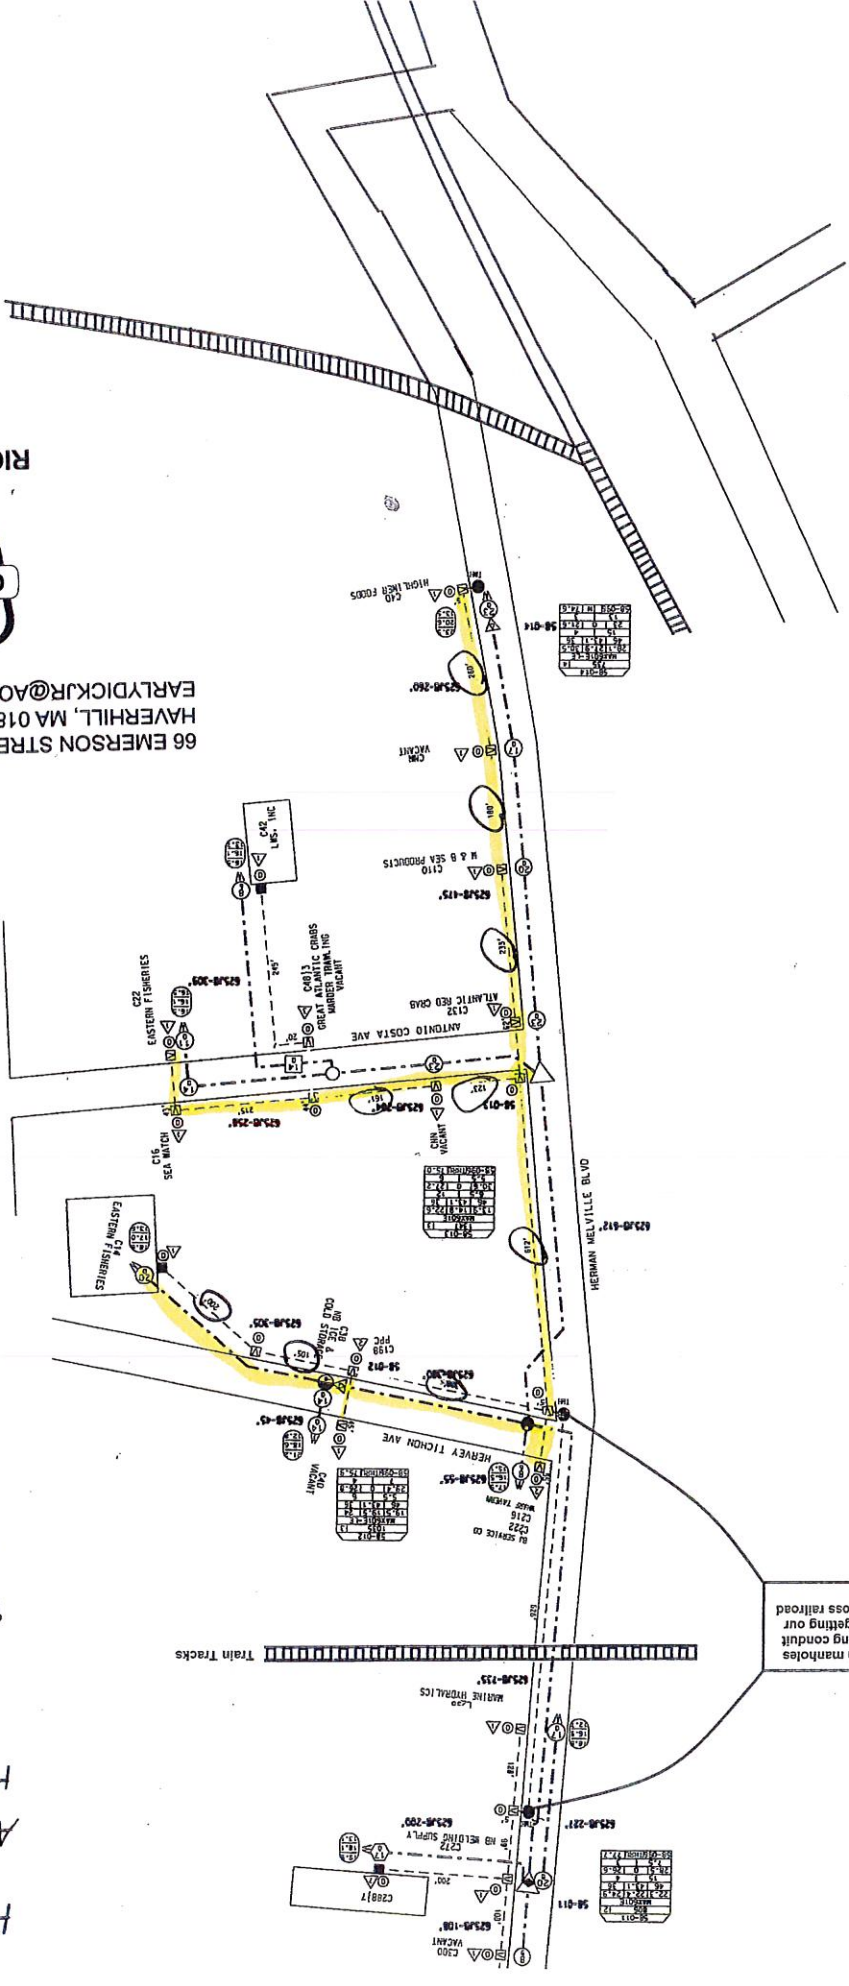

Assumed Verizon manholes
to be utilized for getting out
infrastructure across railroad
tracks.

HERVEY TICHON AVE 300' 40' 2
ANTONIO COSTA AVE 284' 284'
HERMAN COST AVE 1285' 1285'
TOTAL 1989'

ADDITION OPTION
ANTONIO COSTA 215' 40' 2
HERVEY TICHON AVE 305' 45' 2
TOTAL 605'

2594'