

APPLICATION/AGREEMENT

Permit #

210-17

For ~~Disturbance~~ ^{Public Infrastructure} Permit within the City of New Bedford

Dig Safe#20172208241

Date: 06/01/17

6520-2

JUN 05 2017

TO THE MAYOR AND CITY COUNCIL:

DISTURBANCE PERMIT/TRENCH SAFETY PERMIT

Public Infrastructure

Permission is hereby requested to excavate the surface of: ☒ City Property and/or ☐ Private Property
Provide Sketch

Location of Work: Sherman St.

From County St. to Bonney St.

Relay Gas Main & Services

Work will begin (weather permitting) on: June 15, 2017

Work will end (weather permitting) on: 60 days

Applicant Name: Craig A. Mello *Craig A. Mello* Excavator(s) Name: _____

Company Name: Eversource

Hoisting Equipment License Number: _____

Grade: _____ Expiration Date: _____

Contact Number: 508-441-5809

Name & Contact Number of Insurer: _____

Competent Person on Work Site: ON FILE

APPROVED BY: *Stephen Lopez* DATE: 6-5-17


TITLE: *Engineering Supervisor*

This permit shall be posted at the work site, and shall remain until the work is completed. It is subject to inspection at all times.

PATCH REPAIR:

Curb line to center of roadway.

Adjust structures as needed.

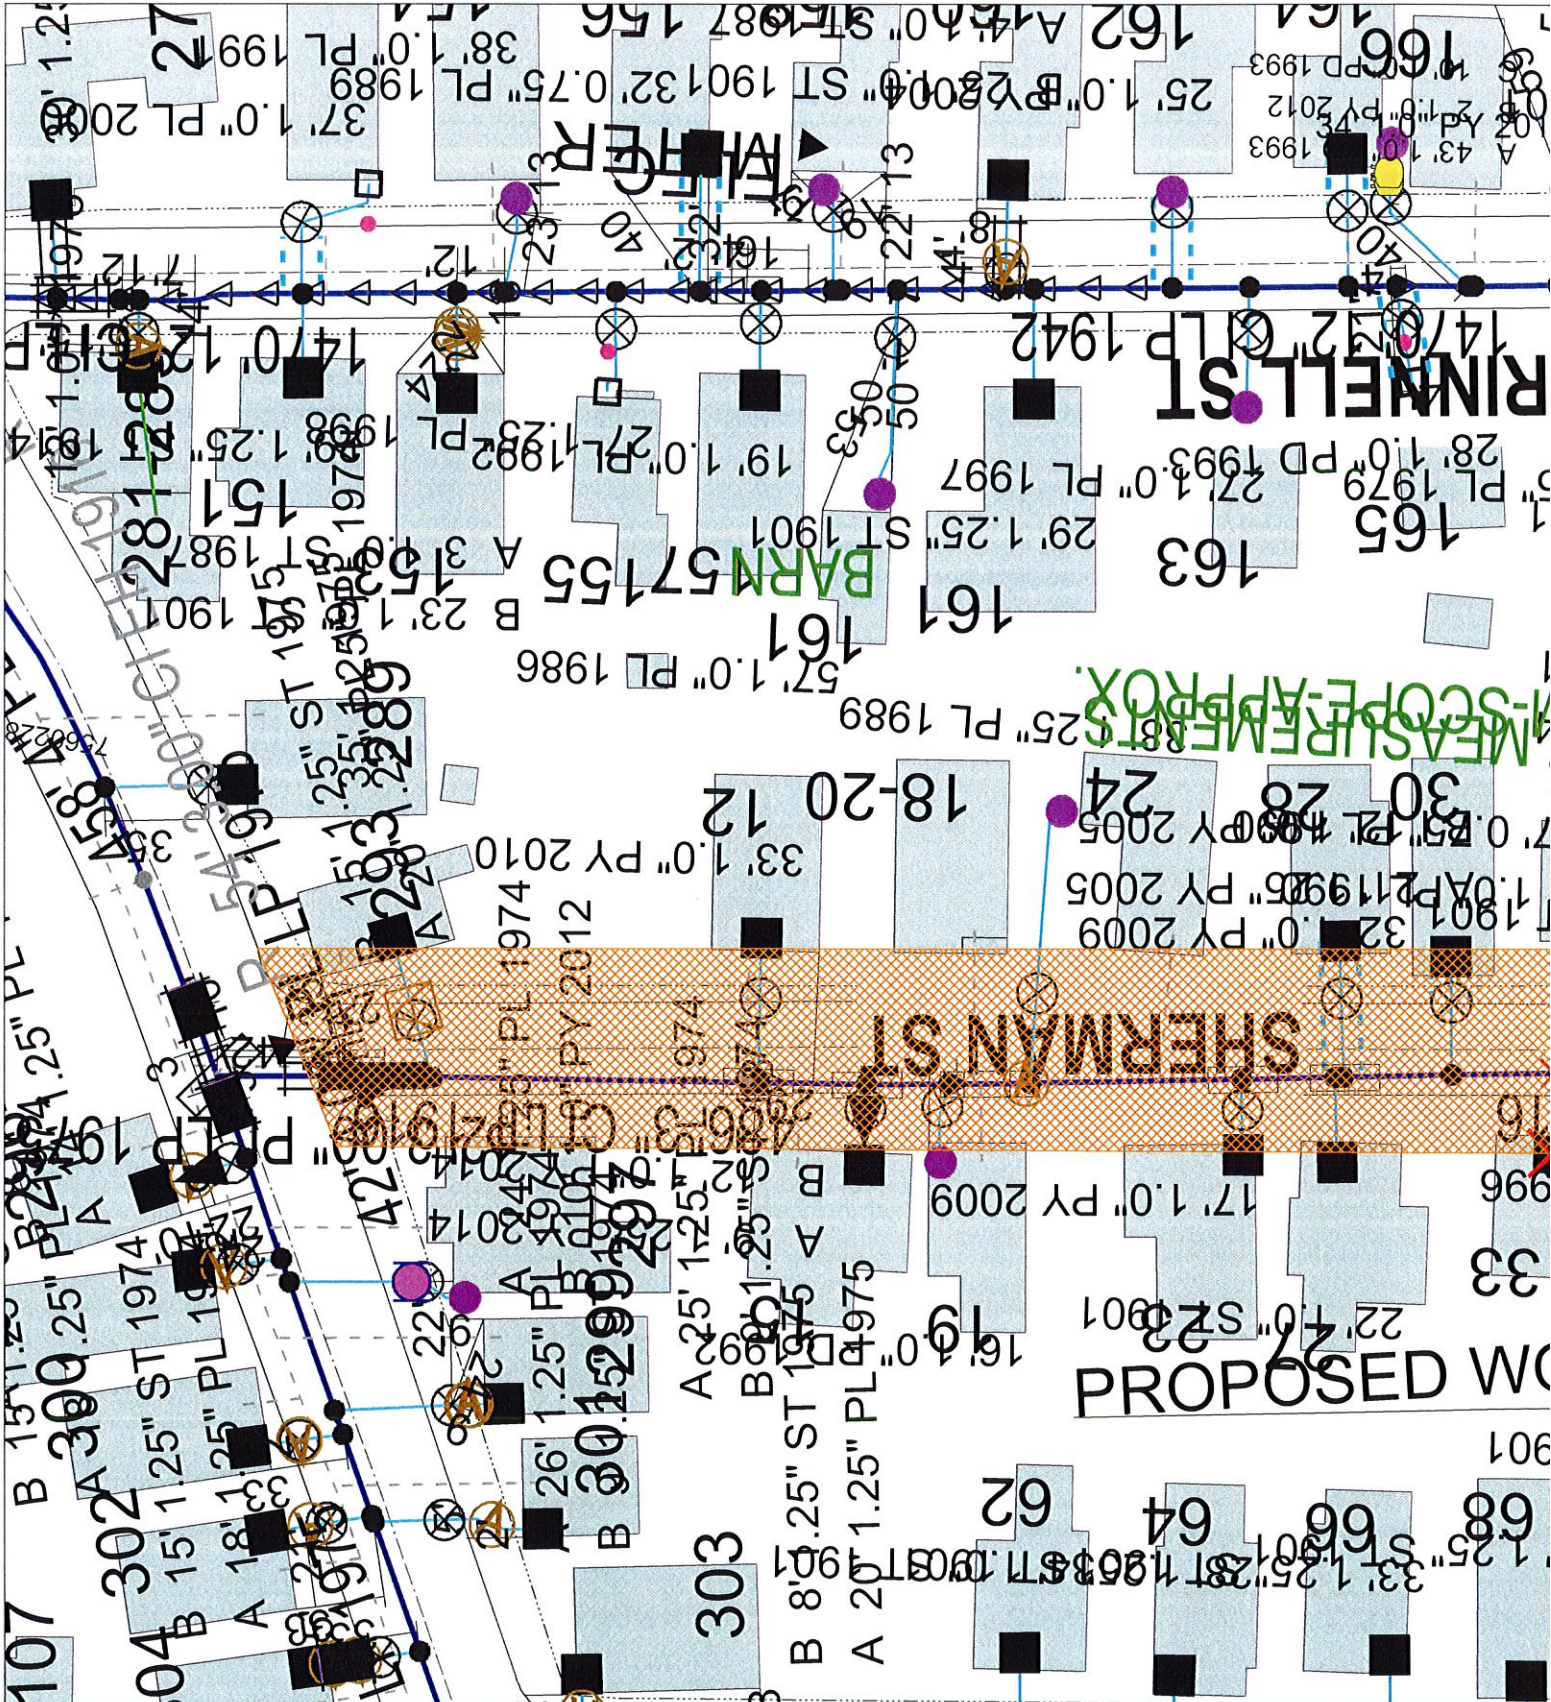

EVERSOURCE



MASS LAW

Requires 72 hours advance notice to Utility Companies before digging by Anyone

Call Dig-Safe: 811

IMPORTANT - DO NOT SCALE

This drawing provides approximate locations only and all facility information may not be shown. Contact EVERSOURCE MA Gas to have specific field information identified. EVERSOURCE MA Gas disclaims liability resulting from reliance by any on the location shown on this map. Massachusetts law requires that any person performing excavation work contact Dig-Safe so that the location of any underground may be marked

EVERSOURCE MA GAS
One NSTAR Way
Westwood. MA 02090