

APPLICATION/AGREEMENT
For Trench/Disturbance Permit within the City of New Bedford

Permit # 720-17
Dig Safe # _____

TO THE MAYOR AND CITY COUNCIL: DISTURBANCE PERMIT/TRENCH SAFETY PERMIT

Date 6-16-17

Permission is hereby requested to excavate the surface of: C City Property and/or P Private Property
Provide Sketch

Location of Work: 276-289 Weather Device

Substantially as per plan annexed, for the purpose of: Install Concrete
Conduit & new vault

FOR INSPECTION ONLY A 24 HOUR
NOTICE IS REQUIRED AND THE
CONTRACTOR/APPLICANT IS
REQUIRED TO NOTIFY THE D.P.L.
@ 508 979-1550 Press 4 Repair

0513/1

Work will begin (weather permitting) on: 6/19/17

Work will end (weather permitting) on: 9/19/17

ROADWAY CLOSURES WILL REQUIRE
AUTHORIZATION FROM THE
COMMISSIONER OF PUBLIC
INFRASTRUCTURE. TRAFFIC MANAGEMENT
PLANS MAY BE REQUIRED.

Applicant Name: Libby Manna Excavator(s) Name: _____

Company Name: PEEK Contractors

Hoisting Equipment License Number: _____
Grade: _____ Expiration Date: _____

Contact Number: 978-374-8033

Name & Contact Number of Insurer: De Sanctis

Competent Person on Work Site: _____

INSURANCE Agency 781-395-8488
APPROVED BY: Wm M. Chude DATE: 6/16/17
TITLE: Admin. Manager


This permit shall be posted at the work site, and shall remain until the work is completed. It is subject to inspection at all times.

Owner: Comcast
440 Myles Standish Blvd
Taunton, MA 02780
Fred Cabral
617-279-5650


Early Contractors, Inc
66 Emerson Street
Haverhill, MA 01830
Dick Early Jr.
978-815-5925

June 15, 2017

Dig-safe: 2017-220-7270

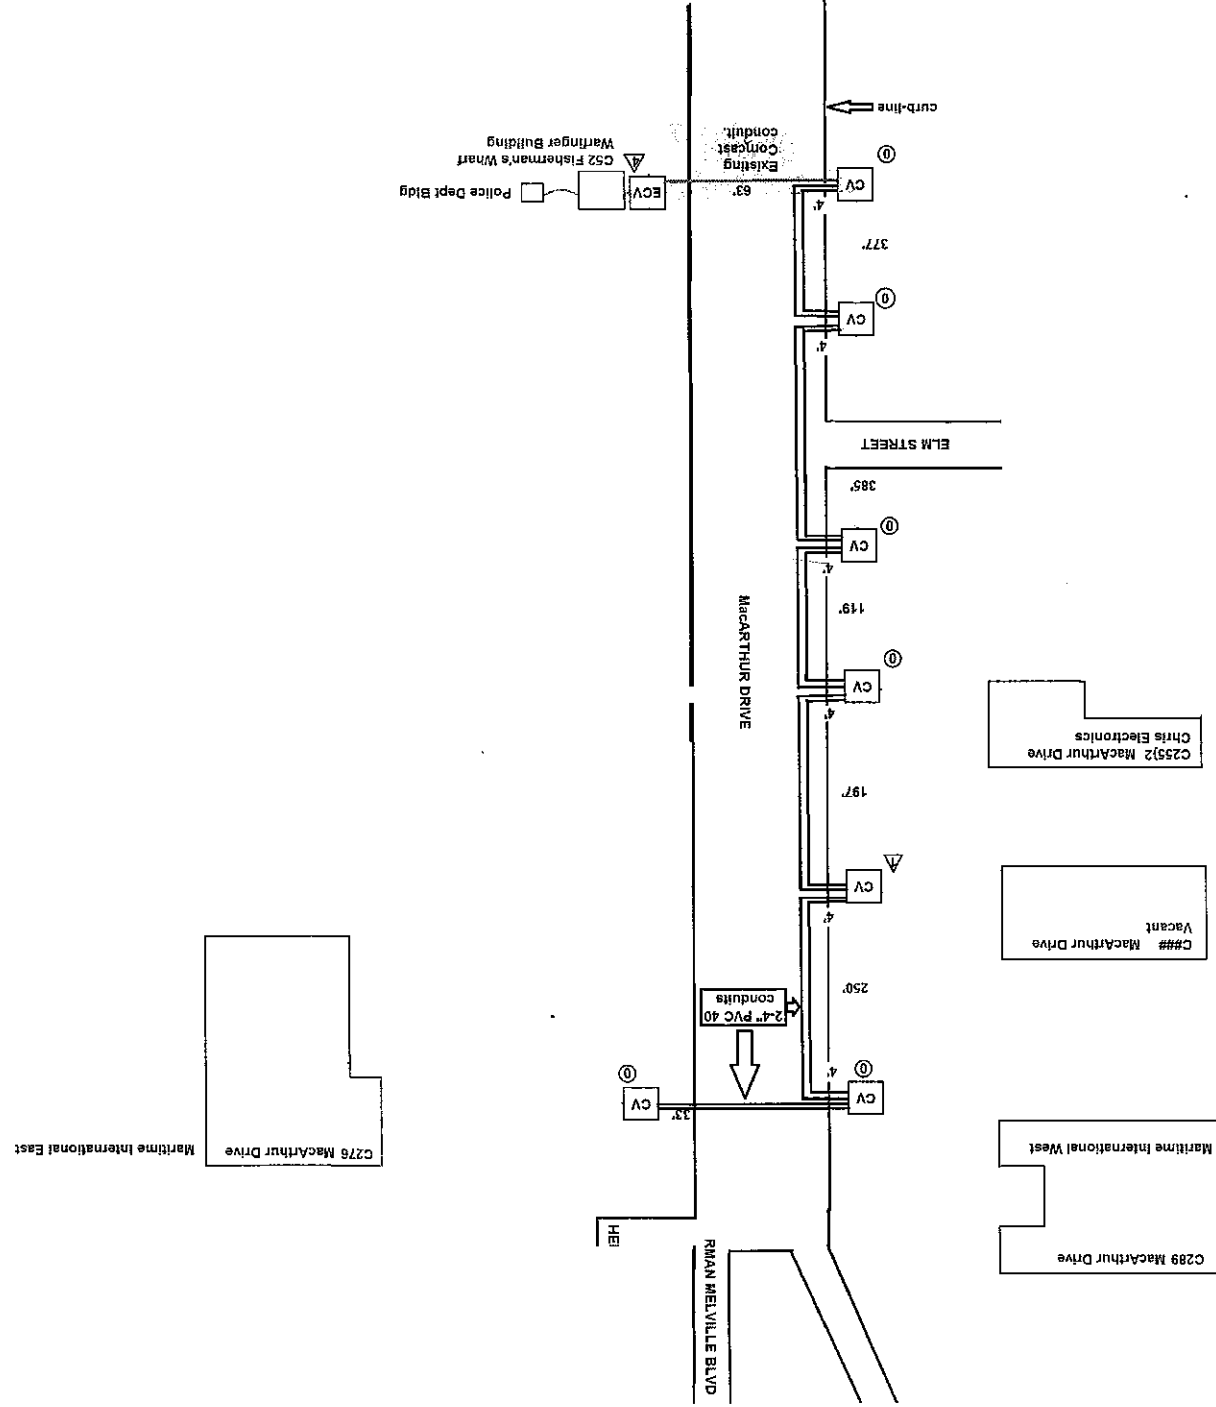

MacARTHUR DRIVE PROPOSED UG EXTENSION NEW BEDFORD

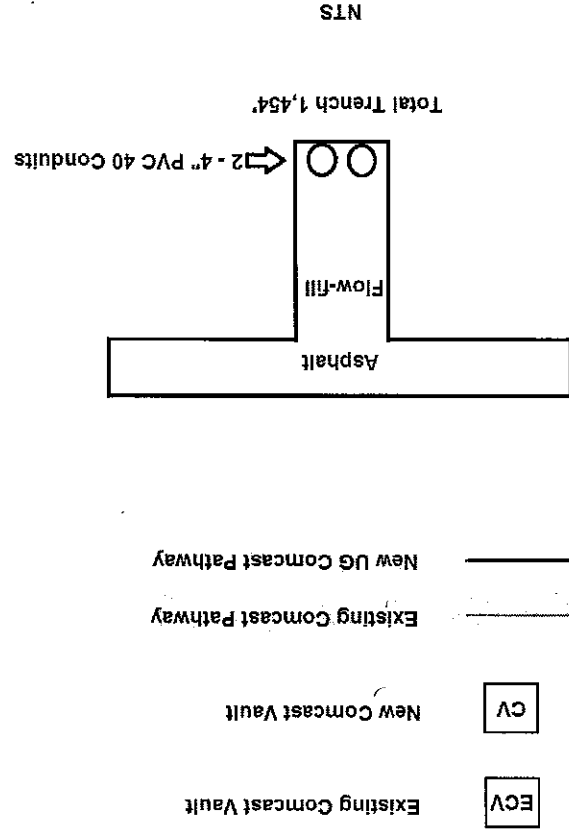

NTS