

Department of

For Trench/Disturbance Permit within the City of New Bedford

JUL 10 2017

APPLICATION/AGREEMENT

Permit #

253-17

Dig Safe#20172702060

Date: 07/05/17

TO THE MAYOR AND CITY COUNCIL:

DISTURBANCE PERMIT/TRENCH SAFETY PERMIT

Permission is hereby requested to excavate the surface of: X City Property and/or X Private Property
Provide Sketch

Location of Work: 16 Bourne St.

Fruit St. - Thompson St.

Gas Service Relay

Work will begin (weather permitting) on: July 19, 2017

Work will end (weather permitting) on: 60 days

Applicant Name: Craig A. Mello Excavator(s) Name: _____

Company Name: Eversource Hoisting Equipment License Number: _____

Grade: _____ Expiration Date: _____

Contact Number: 508-441-5809 Name & Contact Number of Insurer: _____

Competent Person on Work Site: ON FILE

APPROVED BY: Stephen Dept DATE: 7-7-2017

TITLE: Engineering Supervisor

This permit shall be posted at the work site, and shall remain until the work is completed. It is subject to inspection at all times.

Address: 16 Bourne St jrs
City/Town: New Bedford 7/5/17

IMPORTANT - DO NOT SCALE
This drawing provides approximate locations only and all facility information may not be shown. Contact EVERSOURCE MA GAS to have specific field information identified. EVERSOURCE MA GAS disclaims any liability resulting from the reliance by any person on the location shown on this map. Massachusetts law requires that any person performing excavation work contact Dig-Safe so that the location of any underground may be marked.

MASS LAW
Requires 72 hours advance notice to Utility Companies before digging by Anyone


Call Dig-Safe: 811

EVERSOURCE

EVERSOURCE MA GAS
One NSTAR Way
Westwood, MA 02090
Phone 1-800-592-2000

26' 1.25" ST 1901

PROPOSED WORK AREA

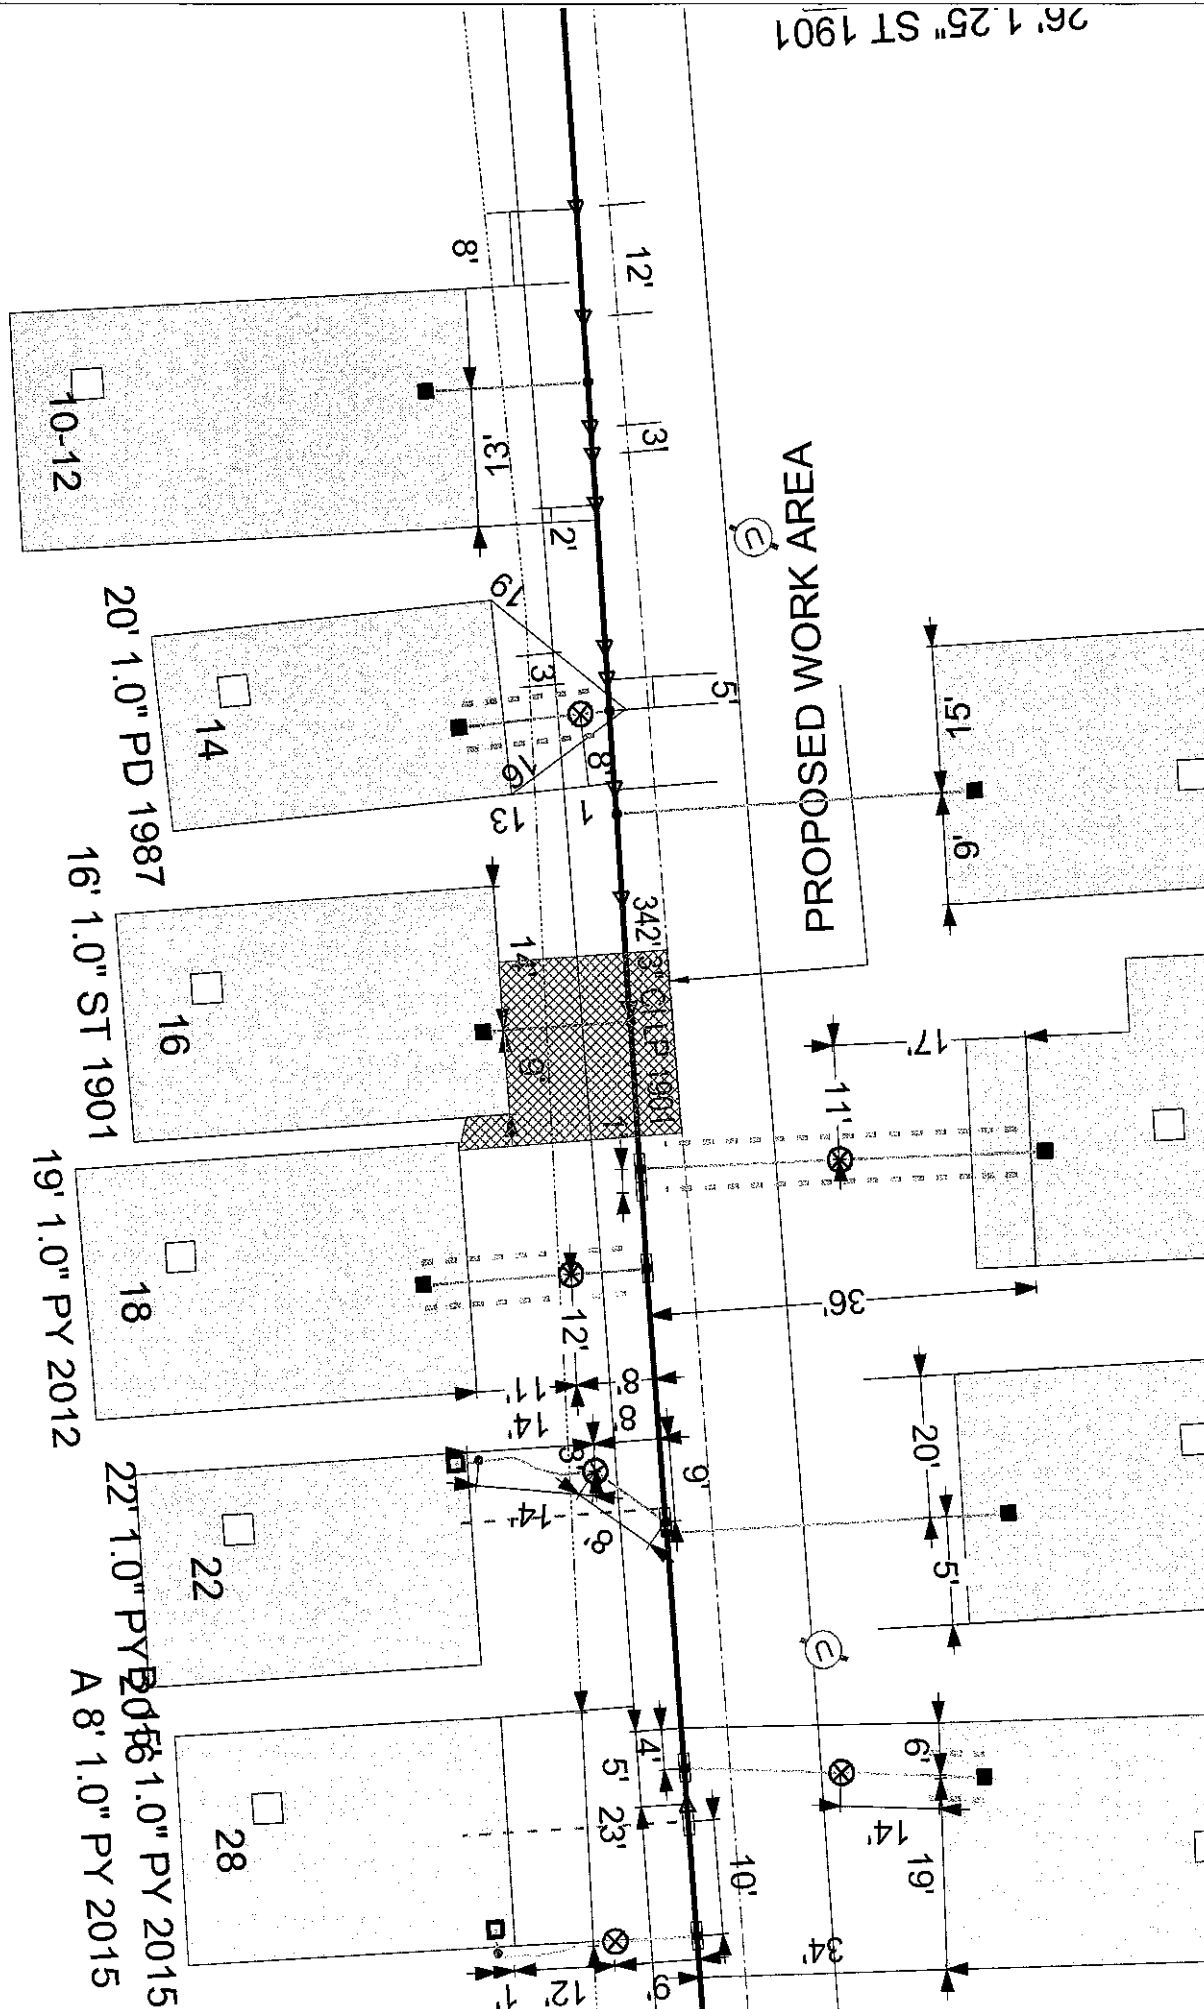

18' 0.0\" * 1901

19' 0

Address: 16 Bourne St jrs
City/Town: New Bedford 7/5/17


IMPORTANT
This drawing provides approximate locations only and all facility information may not be shown. Contact EVERSOURCE MA GAS to have specific field information identified. EVERSOURCE MA GAS disclaims any liability resulting from the reliance by any person on the location shown on this map. Massachusetts law requires that any person performing excavation work contact Dig-Safe so that the location of any underground may be marked.

MASS WARN
Requires 72 hour advance notice to Utility Companies before digging by Anyone
Call Dig-Safe: 811

EVERSOURCE
EVERSOURCE MA GAS
One NSTAR Way
Westwood, MA 02090
Phone 1-800-592-2000

26' 1.25" ST 1901

PROPOSED WORK AREA

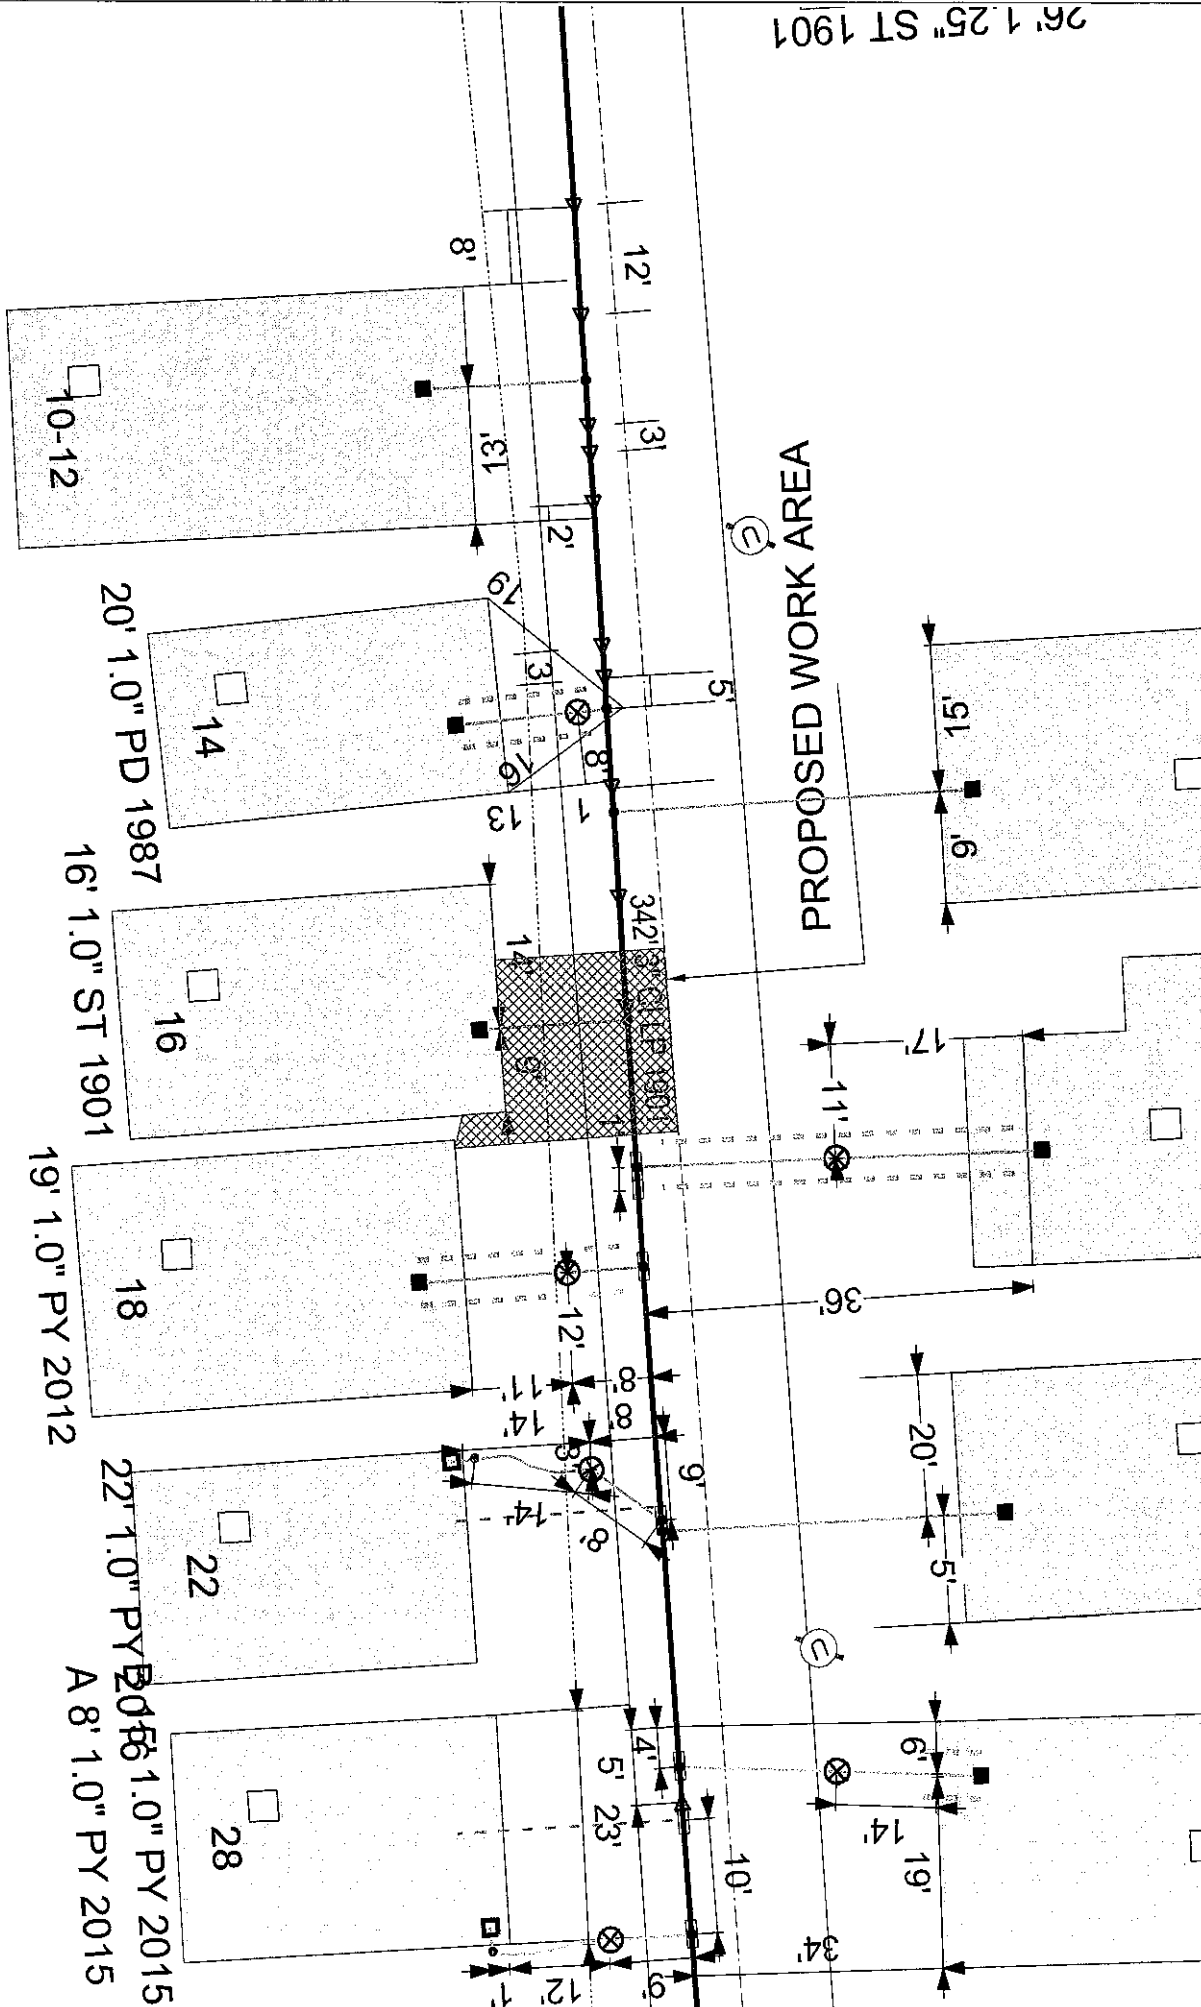

18' 0.0" * 1901

20' 1.0" PD 1987

16' 1.0" ST 1901

19' 1.0" PY 2012

22' 1.0" PY 2015
20' 1.0" PY 2015
A 8' 1.0" PY 2015

19'