

APPLICATION/AGREEMENT

For Trench/Disturbance Permit within the City of New Bedford

Permit # 31-17Dig Safe # 20170304067Date 1-19-17

TO THE MAYOR AND CITY COUNCIL: DISTURBANCE PERMIT/TRENCH SAFETY PERMIT

Permission is hereby requested to excavate the surface of: X City Property and/or Private Property
Provide SketchLocation of Work: Brownell Street, South of Union StreetPlan # 2176265 WO#2176265

FOR INSPECTION ONLY A 24 HOUR
NOTICE IS REQUIRED AND THE
CONTRACTOR/APPLICANT IS
REQUIRED TO NOTIFY THE D.P.L.
@ 508 979-1550 Press 6 Repair

Substantially as per plan annexed, for the purpose of: Installing 2 - 45"x45"x36"HandholesWork will begin (weather permitting) on: January 25, 2017Work will end (weather permitting) on: 60 daysApplicant Name: Donna RosaExcavator(s) Name: Kirk FranklinCompany Name: NSTAR Electric CompanyHoisting Equipment License Number: HE076597Grade: 2A Expiration Date: 9/6/12Contact Number: 508-441-5177Name & Contact Number of Insurer: One Beacon Insurance


(on File with City)

Competent Person on Work Site: Kirk FranklinAPPROVED BY: Stephen Wyse DATE: 1-23-2017TITLE: supervising civil engineer

ROADWAY CLOSURES WILL REQUIRE
AUTHORIZATION FROM THE
COMMISSIONER OF PUBLIC
INFRASTRUCTURE. TRAFFIC MANAGEMENT
PLANS MAY BE REQUIRED.

This permit shall be posted at the work site, and shall remain until the work is completed. It is subject to inspection at all times.

Handy 1-12

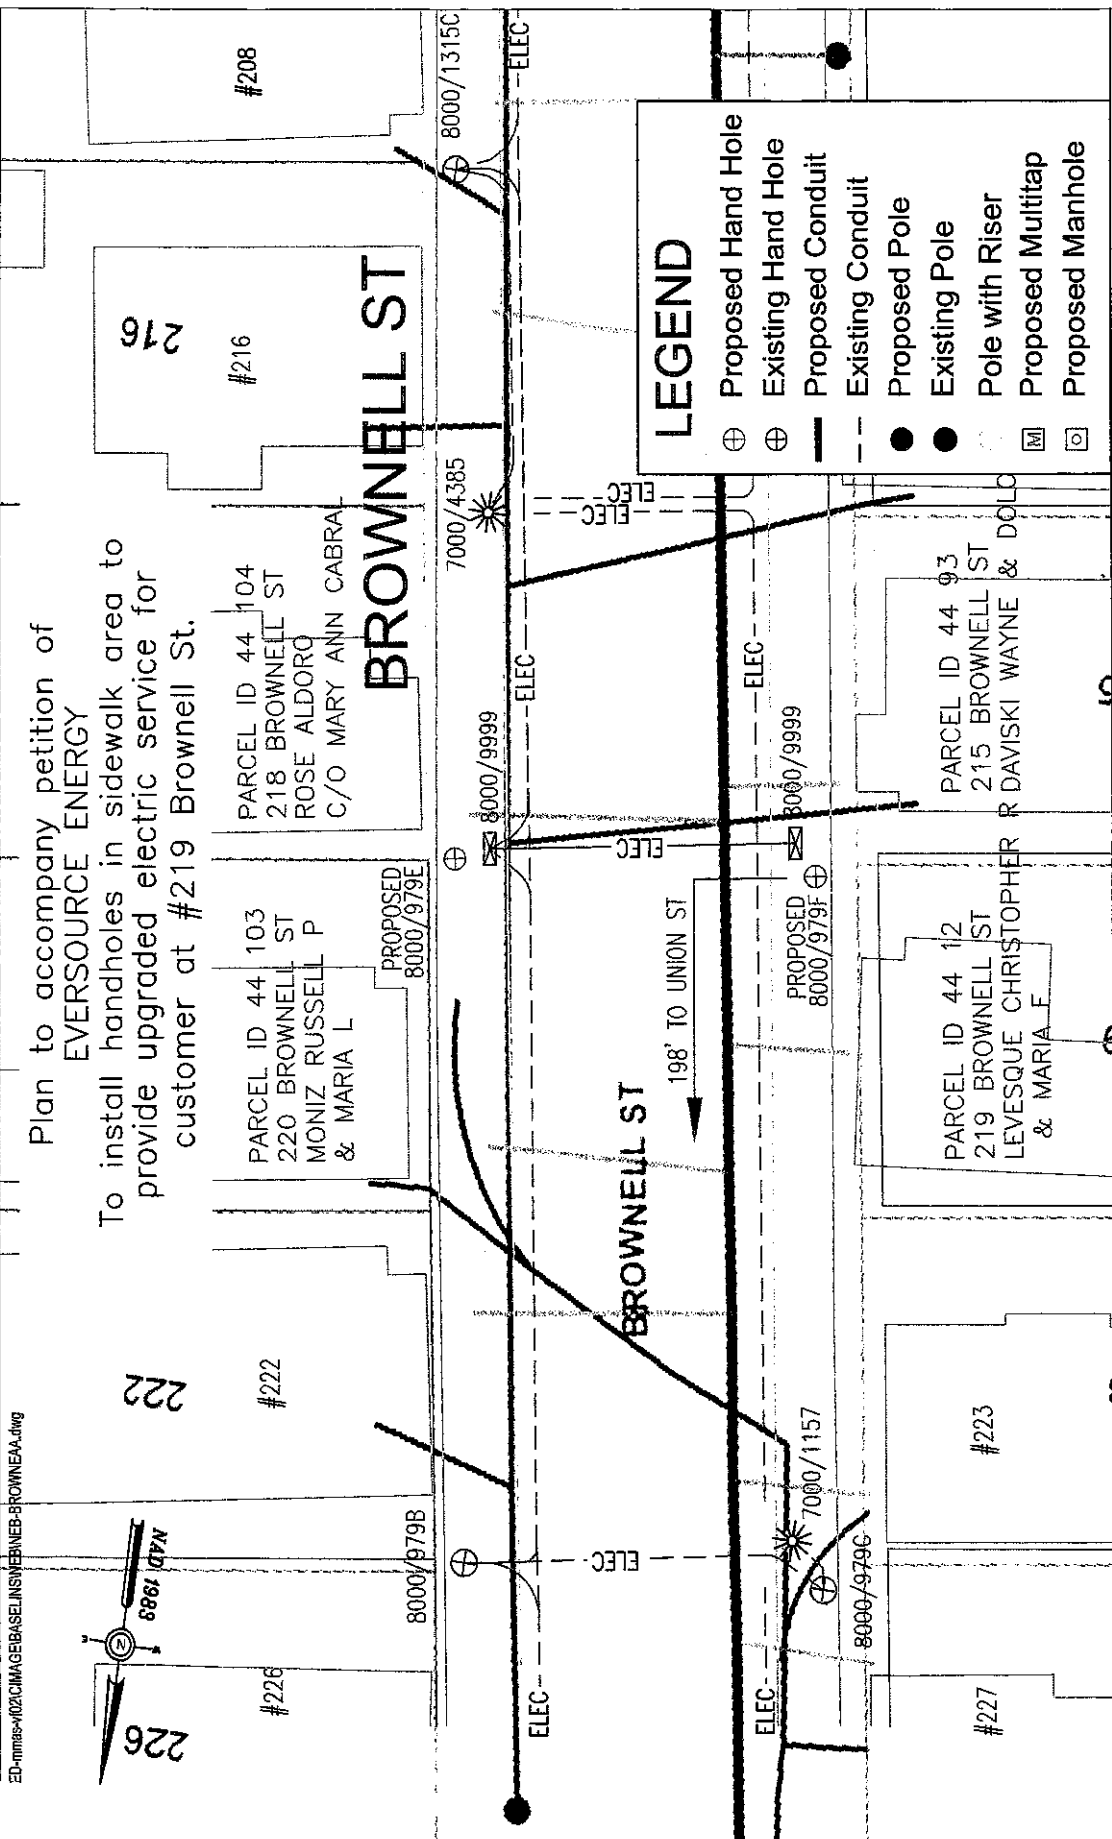

LEGEND

- Proposed Hand Hole
- Existing Hand Hole
- Proposed Conduit
- Existing Conduit
- Proposed Pole
- Existing Pole
- Pole with Riser
- Proposed Multitap
- Proposed Manhole

ASTAR EVERSOURCE
1165 MASSACHUSETTS AVE. DORCHESTER, MASS. 02125

Plan of BROWNELL ST
NEW BEDFORD
Showing PROPOSED HANDHOLE LOCATIONS

Proposed Structures: MR
Approved: A DEBENEDICTIS
P#

Scale 1"=20'
Date NOV. 18, 2016
SHEET 1 of 1



By YOUR USE OF THE INFORMATION CONTAINED IN THIS MAP, YOU AGREE THAT NO WARRANTY OF ANY KIND IS MADE BY ASTAR EVERSOURCE ENERGY, INC. OR ITS EMPLOYEES, AGENTS, OR AFFILIATES. THE INFORMATION IS PROVIDED "AS IS" WITHOUT WARRANTY OF ANY KIND, INCLUDING WARRANTIES OF MERCHANTABILITY, FITNESS FOR A PARTICULAR PURPOSE, OR NON-INFRINGEMENT. YOU AGREE TO HOLD ASTAR EVERSOURCE ENERGY, INC. AND ITS EMPLOYEES, AGENTS, AND AFFILIATES HARMLESS FROM ANY SUCH LOSS OR INJURY CAUSED IN WHOLE OR IN PART BY USE OF THIS INFORMATION OR IN RELIANCE UPON IT. TO THE MAXIMUM EXTENT ALLOWED BY LAW, YOU AGREE BY YOUR ACCEPTANCE OF THE INFORMATION TO RELEASE, INDEMNIFY AND HOLD THE ASTAR ENTITIES HARMLESS FROM ANY SUCH LOSS OR INJURY.

THE INFORMATION MAY NOT REPRESENT A SURVEY, MAY NOT BE THE MOST COMPLETE AND IS SUBJECT TO CHANGE WITHOUT NOTICE. NO LIABILITY IS ASSUMED FOR THE ACCURACY OF THE INFORMATION, OR FOR ANY LOSS OR INJURY CAUSED IN WHOLE OR IN PART BY USE OF THIS INFORMATION OR IN RELIANCE UPON IT. THE INFORMATION IS PROVIDED FOR OTHER THAN AS INTENDED PURPOSES ARE PROHIBITED.

MASS. LAW
REQUIRES 72 HOURS ADVANCE NOTICE TO UTILITY COMPANIES BEFORE DIGGING BY ANYONE. CALL DIG-SAFE 1-888-344-7233

Plan to accompany petition of
EVERSOURCE ENERGY

To install handholes in sidewalk area to provide upgraded electric service for customer at #219 Brownell St.

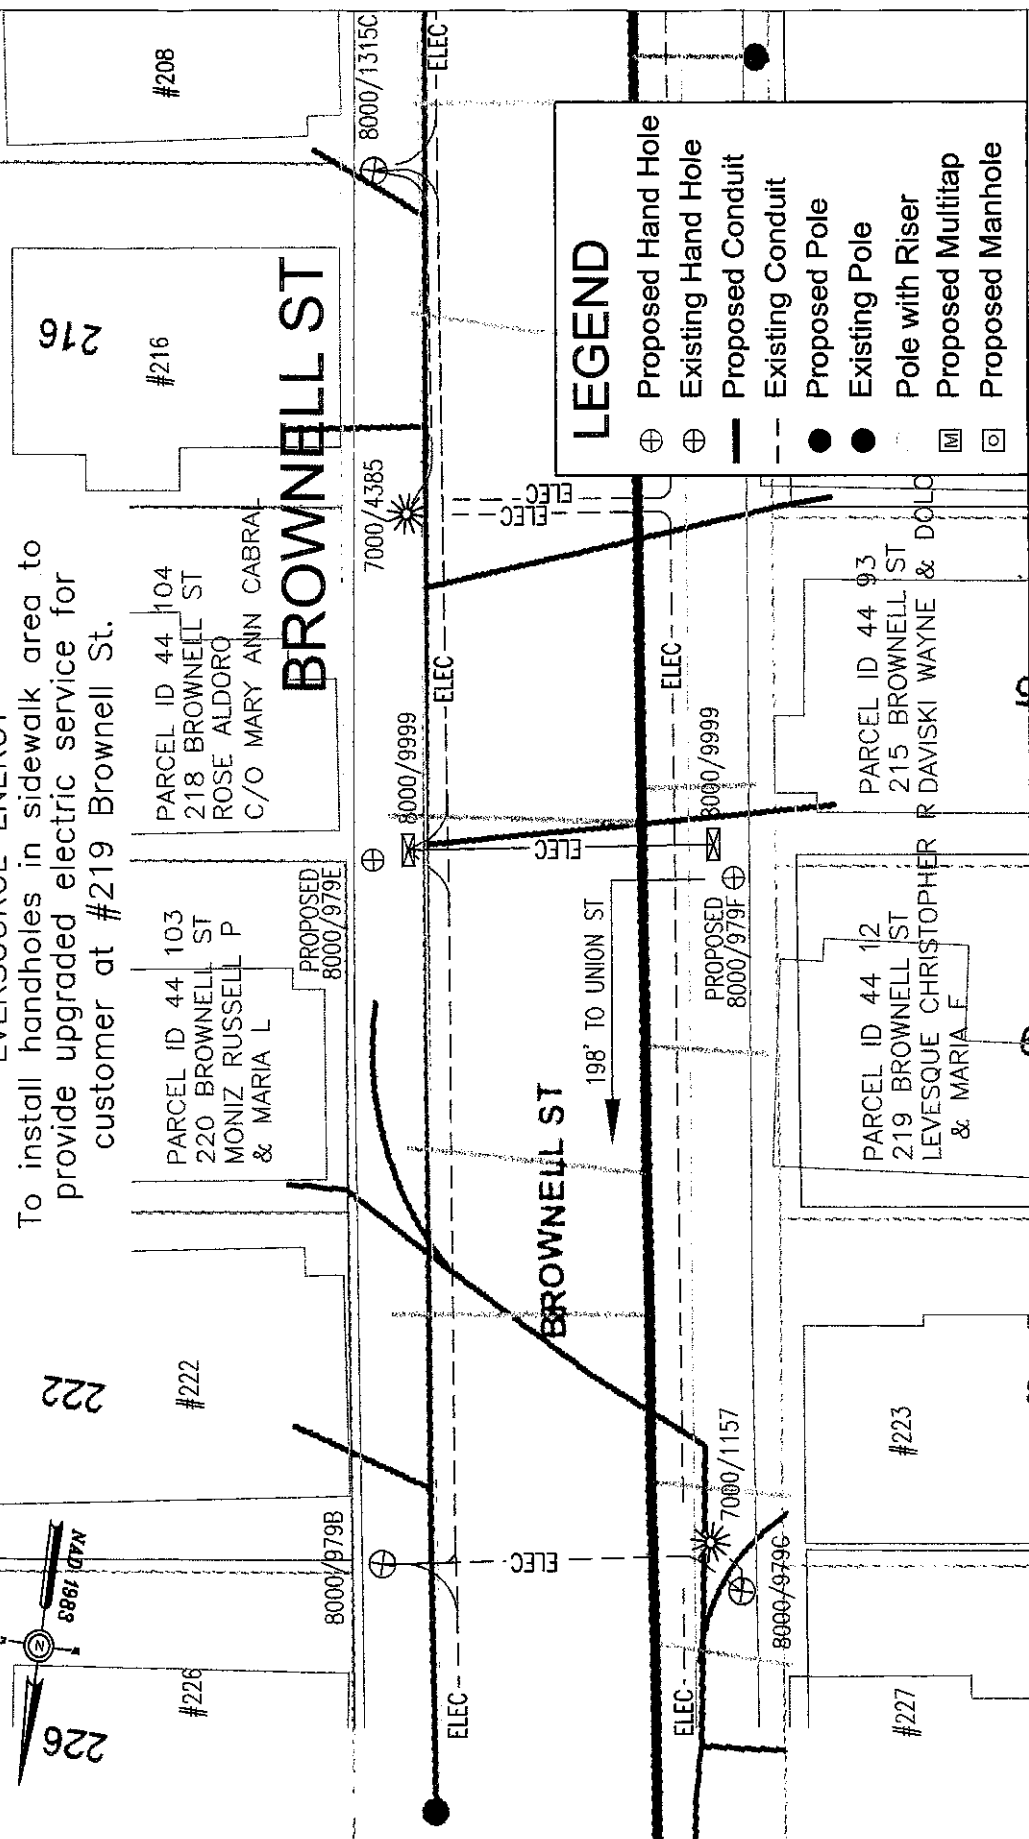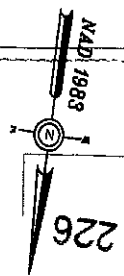

LEGEND

- | | |
|---|--------------------|
|  | Proposed Hand Hole |
|  | Existing Hand Hole |
|  | Proposed Conduit |
|  | Existing Conduit |
|  | Proposed Pole |
|  | Existing Pole |
|  | Pole with Riser |
|  | Proposed Multitap |
|  | Proposed Manhole |

BY YOUR USE OF THE INFORMATION CONTAINED IN THIS MAILING, YOU AGREE THAT THE INFORMATION, NEITHER STAR ELECTRIC COMPANY, NOR STAR GAS COMPANY NOR ITS PARTNERS, AFFILIATES, OFFICERS, DIRECTORS, SHAREHOLDERS, EMPLOYEES OR AGENTS (COLLECTIVELY, THE "STAR ENTITIES") SHALL BE LIABLE FOR ANY LOSS OR ALARM CAUSED IN WHOLE OR IN PART BY YOUR USE OF THIS INFORMATION OR RELIANCE THEREON TO RELEASE, DISSEMINATE OR TELL THE STAR ENTITIES HARMLESS FROM ANY SUCH LOSS OR INJURY. THE INFORMATION MAY NOT REPRESENT A SURVEY, MAY NOT BE THE MOST COMPLETE AND IS SUBJECT TO OTHER CORRECTION OR AMENDMENT. YOU AGREE TO HOLD THE STAR ENTITIES HARMLESS FROM ANY OTHER CORRECTION OR AMENDMENT. YOU AGREE TO HOLD THE STAR ENTITIES HARMLESS FROM ANY INFORMATION FOR WHICH THE INFORMATION OR USE OF THE INFORMATION FOR ANY UNAUTHORIZED PURPOSES ARE PROVIDED.

MASS. LAW

**REQUIRES 72 HOURS ADVANCE NOTICE TO UTILITY COMPANIES
BEFORE DIGGING BY ANYONE. CALL DIG-SAFE 1-888-344-7233**

C#	 NSTAR ELECTRIC d/b/a		
Ward #	1165 MASSACHUSETTS AVE. DORCHESTER, MASS. 02125		
Work Order #	2176265		
Surveyed by:	Plan of BROWNELL ST		
Research by:	NEW BEDFORD		
Plotted by:	MR		
Proposed Structures:	MR		
Approved:	A DEBENEDICTIS	Scale	1" = 20'
P#		SHEET	1 of 1
		Date	NOV. 18, 2016