

APPLICATION/AGREEMENT

Permit # 459-17
Dig Safe#20174303410
Date: 10/24/17

For Trench/Disturbance Permit within the City of New Bedford

electric below


TO THE MAYOR AND CITY COUNCIL: DISTURBANCE PERMIT/TRENCH SAFETY PERMIT

Permission is hereby requested to excavate the surface of: X City Property and/or X Private Property
Provide Sketch

Location of Work: 202 Park St.

Elm St. - Gas Line MaintenanceWork will begin (weather permitting) on: November 7, 2017Work will end (weather permitting) on: 60 daysApplicant Name: Craig A. Mello Excavator(s) Name: Company Name: Eversource Hoisting Equipment License Number:
Grade: Expiration Date: Contact Number: 508-441-5809 Name & Contact Number of Insurer: Competent Person on Work Site: ON FILEAPPROVED BY: Stephen Cuglia DATE: 10-27-2017TITLE: Engineering Supervisor

This permit shall be posted at the work site, and shall remain until the work is completed. It is subject to inspection at all times.

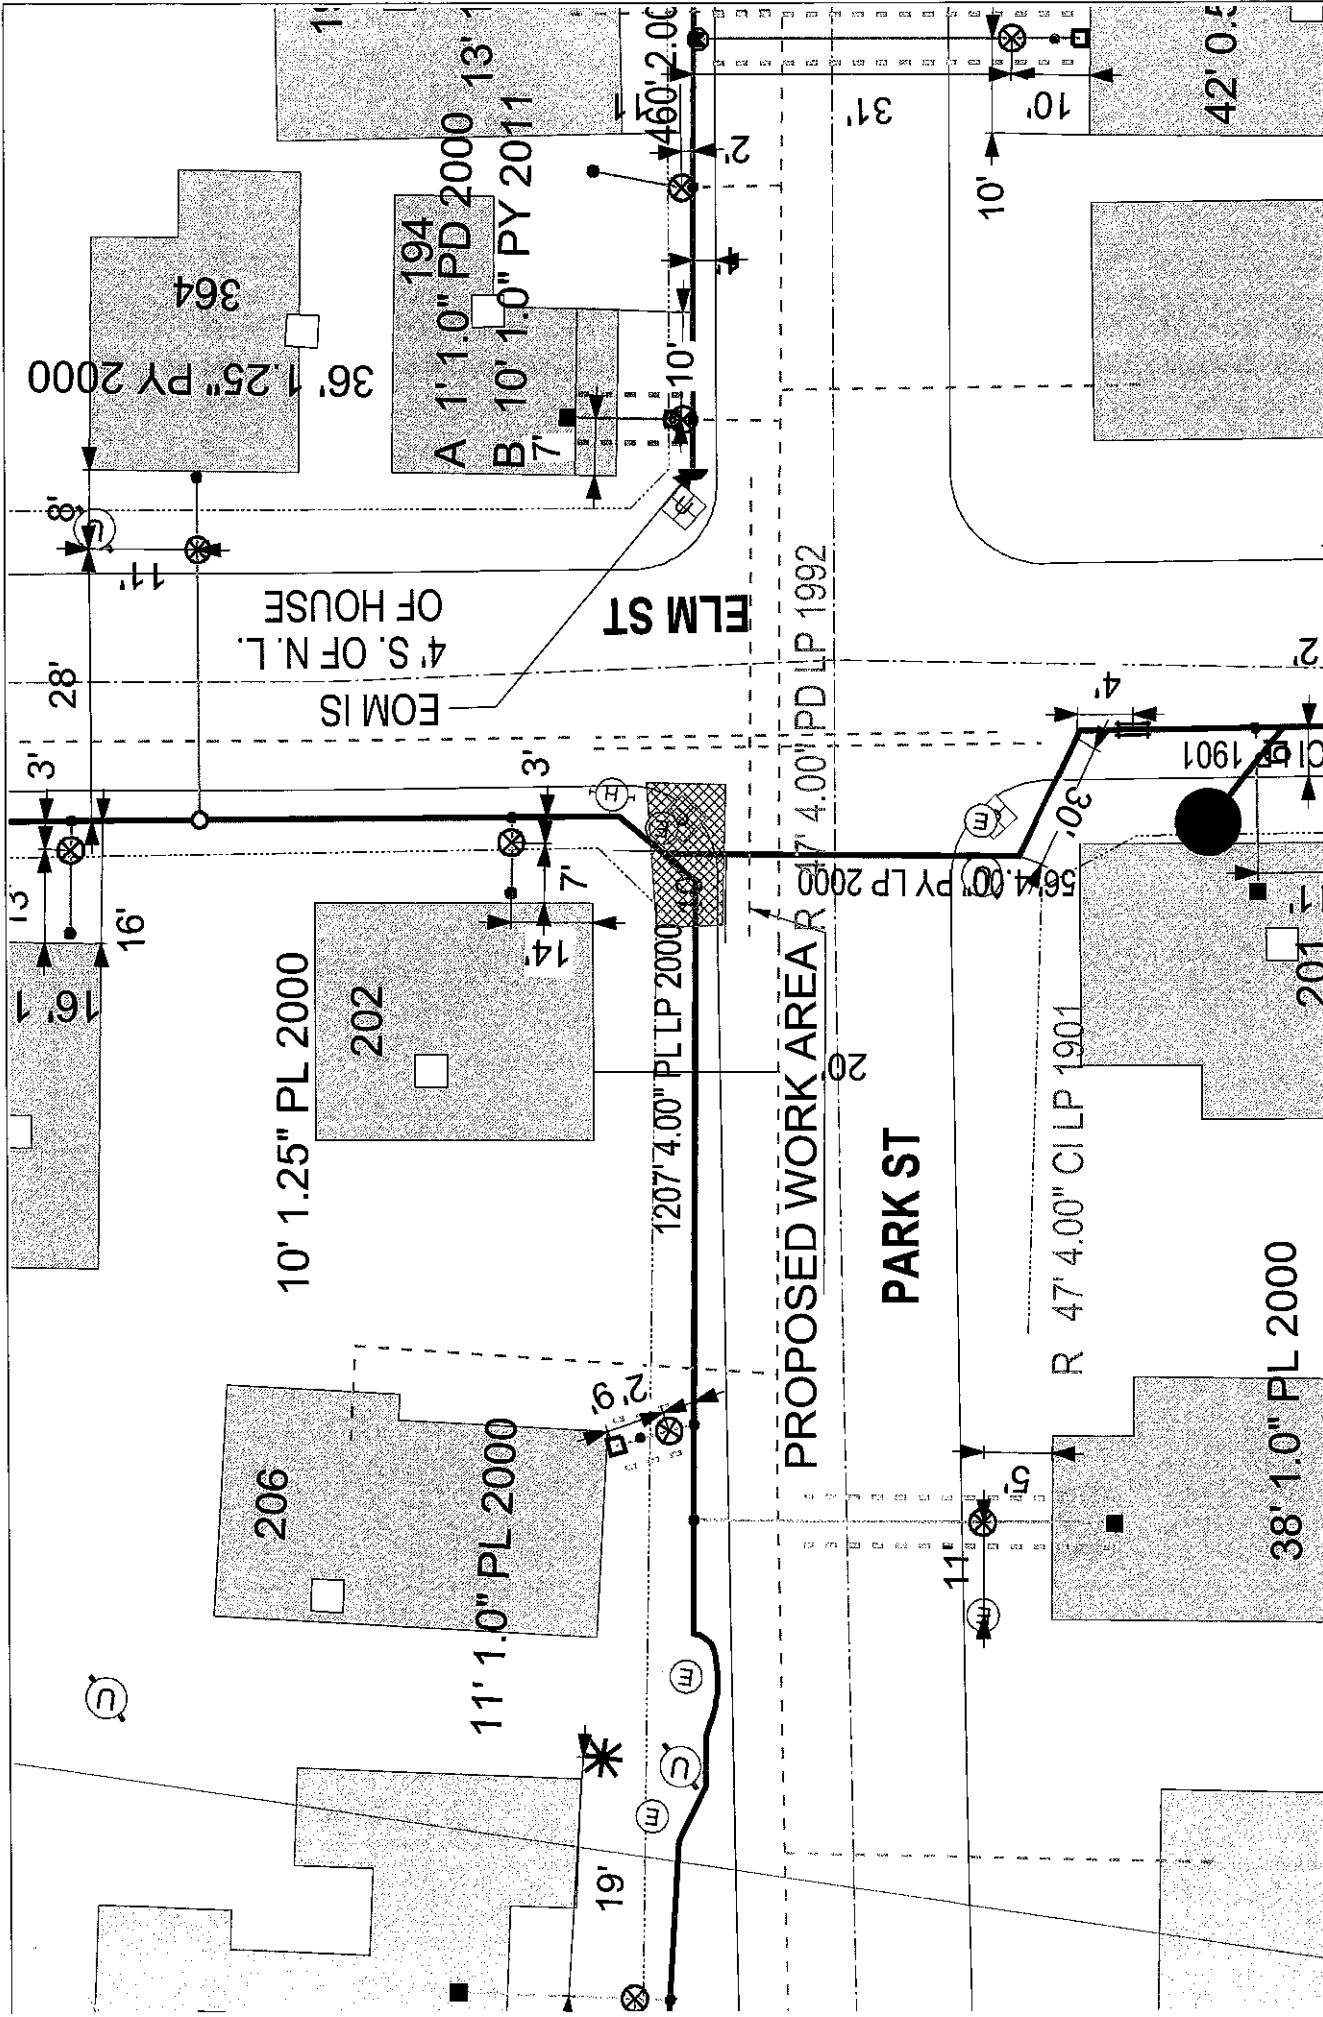

EVERSOURCE EVERSOURCE MA GAS One NSTAR Way Westwood, MA 02090 Phone 1-800-592-2000		MASS LAW Requires 72 hours advance notice before digging by anyone Call Dig-Safe: 811	IMPORTANT - DO NOT SCALE This drawing provides approximate locations only and all facility information may not be shown. Contact EVERSOURCE MA GAS to have specific field information identified. EVERSOURCE MA GAS disclaims any liability resulting from the reliance by any person on the location shown on this map. Massachusetts law requires that any person performing excavation work contact Dig-Safe so that the location of any underground may be marked.	Address: 202 Park St SP City/Town: New Bedford
---	--	---	---	--