

## APPLICATION/AGREEMENT

Permit #

46-17

For Trench/Disturbance Permit within the City of New Bedford

Dig Safe#20170501929

Date: 01/31/17

0516-1

TO THE MAYOR AND CITY COUNCIL: DISTURBANCE PERMIT/TRENCH SAFETY PERMIT

Permission is hereby requested to excavate the surface of: ☒ City Property and/or ☒ Private Property  
Provide Sketch

Location of Work: 385 Middle St.

Chancery St. - Emerson St.

Gas Line Maintenance

Work will begin (weather permitting) on: February 14, 2017

Work will end (weather permitting) on: 60 days

Applicant Name: Craig A. Mello Excavator(s) Name: \_\_\_\_\_

Company Name: Eversource

Hoisting Equipment License Number: \_\_\_\_\_

Grade: \_\_\_\_\_ Expiration Date: \_\_\_\_\_

Contact Number: 508-441-5809

Name &amp; Contact Number of Insurer: \_\_\_\_\_


Competent Person on Work Site: ON FILE

APPROVED BY: Stephen Dwyer DATE: 2-3-2017

TITLE: Supervising civil engineer

This permit shall be posted at the work site, and shall remain until the work is completed. It is subject to inspection at all times.

ROADWAY CLOSURES WILL REQUIRE  
AUTHORIZATION FROM THE  
COMMISSIONER OF PUBLIC  
INFRASTRUCTURE. TRAFFIC MANAGEMENT  
PLANS MAY BE REQUIRED.FOR INSPECTION ONLY A 24 HOUR  
NOTICE IS REQUIRED AND THE  
CONTRACTOR/APPLICANT IS  
REQUIRED TO NOTIFY THE D.P.I.  
@ 508 979-1550 Press 4 Repair

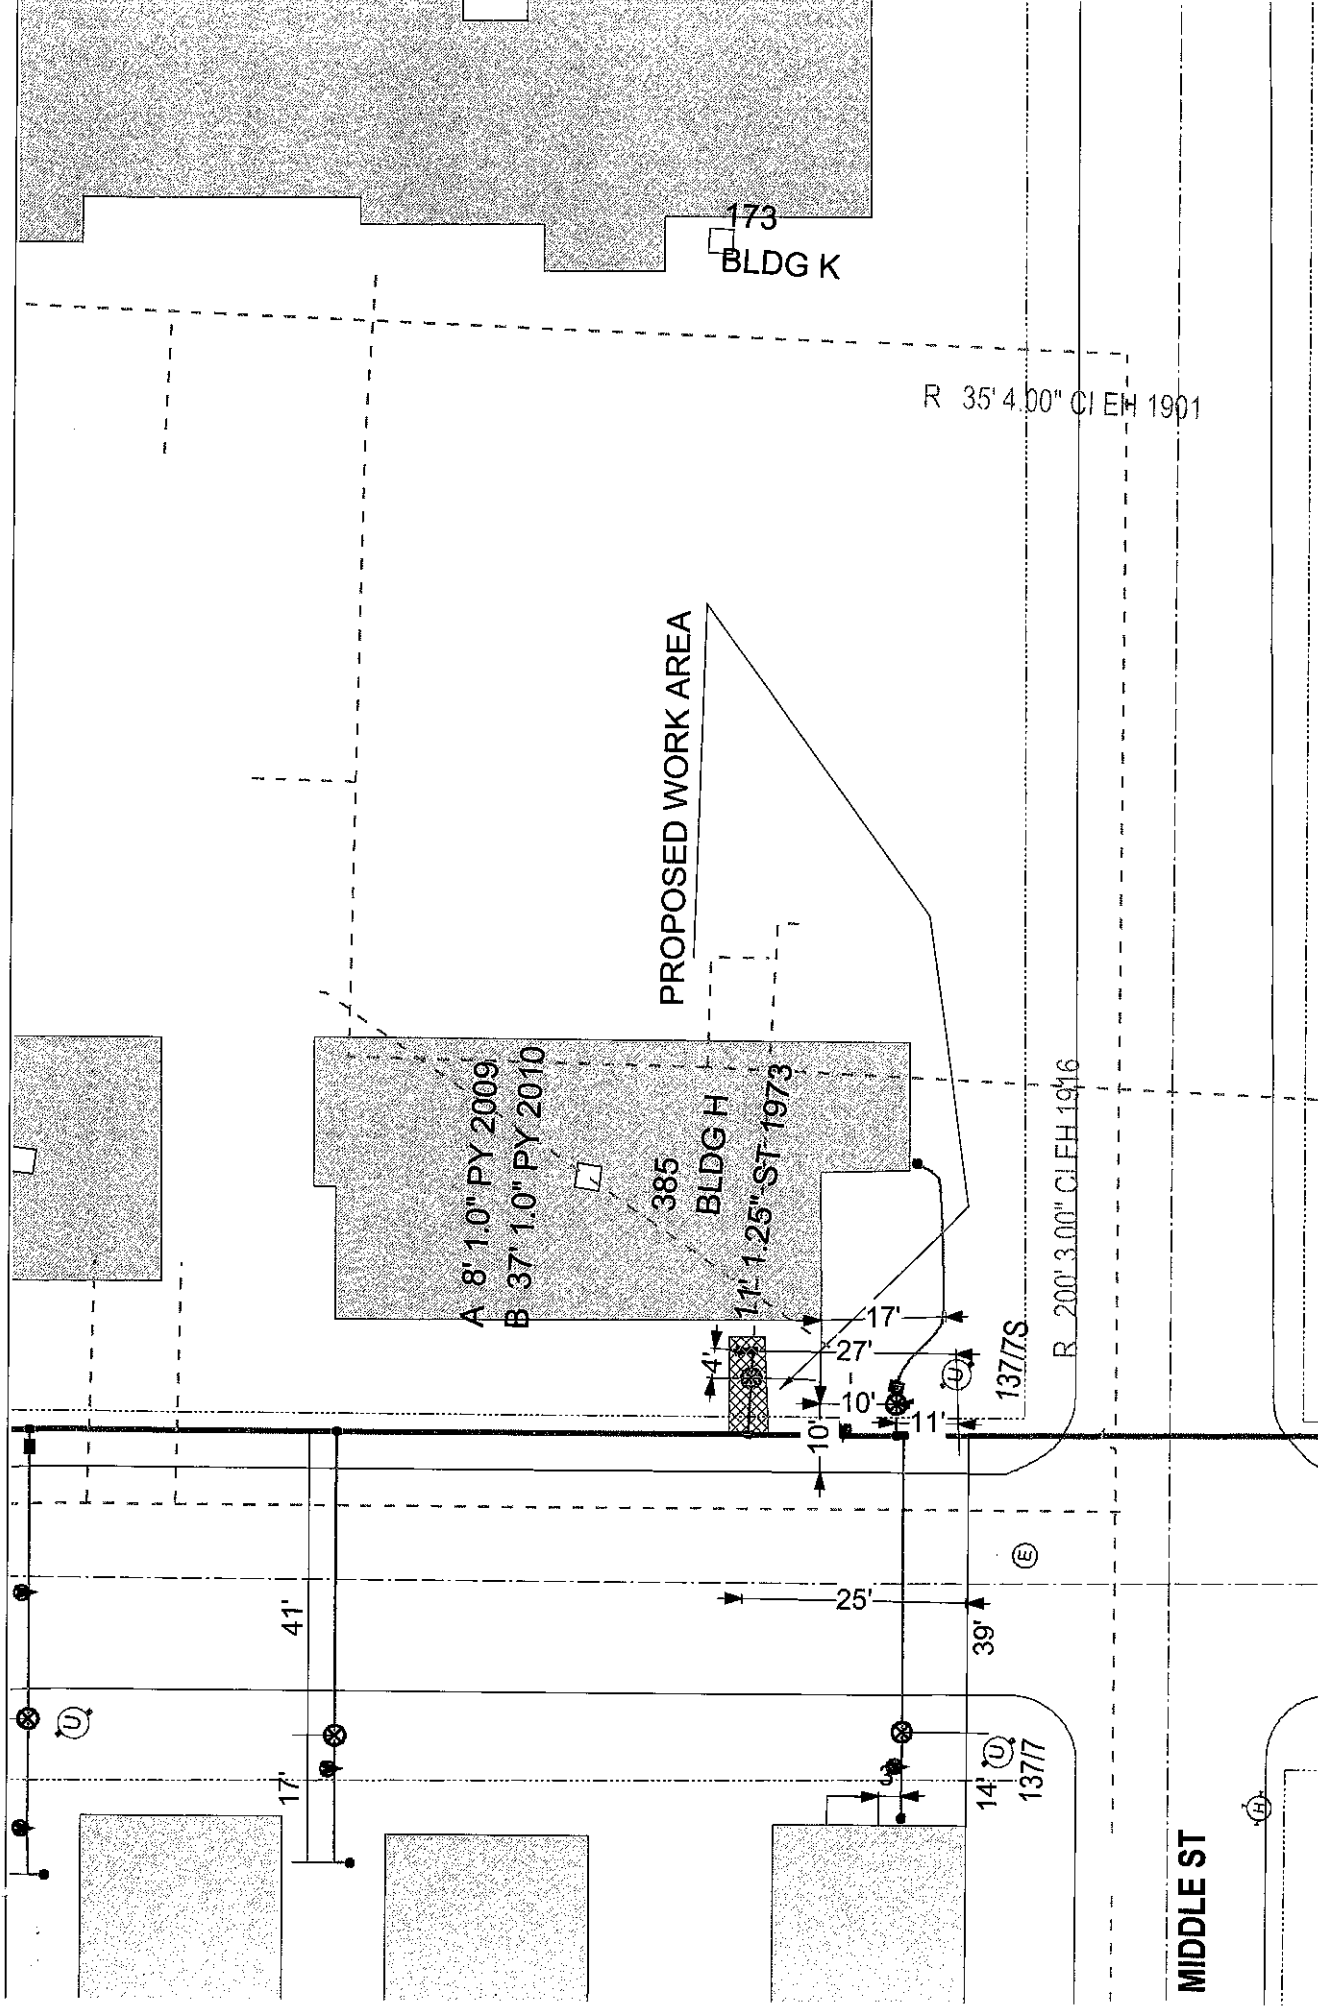

|   |   |   |                                                                                        |
|---|---|---|----------------------------------------------------------------------------------------|
| <p><b>EVERSOURCE</b></p> <p>EVERSOURCE MA GAS<br/>One NSTAR Way<br/>Westwood, MA 02090<br/>Phone 1-800-592-2000</p> | <p><b>MASS LAW</b><br/>Requires 72-hour advance notice of excavation before digging by anyone<br/>Call Dig-Safe: 811</p> | <p><b>IMPORTANT - DO NOT SCALE</b></p> <p>This drawing provides approximate locations only and all facility information may not be shown. Contact EVERSOURCE MA GAS to have specific field information identified. EVERSOURCE MA GAS disclaims any liability resulting from the reliance by any person on this map. Massachusetts law requires that any person performing excavation work contact Dig-Safe so that the location of any underground may be marked.</p> | <p><b>Address:</b> 385 Middle St SP</p> <p><b>City/Town:</b> New Bedford 1/31/2011</p> |
|---|---|---|----------------------------------------------------------------------------------------|