

APPLICATION/AGREEMENT

Permit # 460-17
Dig Safe#20174303407
Date: 10/24/17


For Trench/Disturbance Permit within the City of New Bedford

0516-1

TO THE MAYOR AND CITY COUNCIL: DISTURBANCE PERMIT/TRENCH SAFETY PERMIT

Permission is hereby requested to excavate the surface of: X City Property and/or X Private Property
Provide SketchLocation of Work: Intersection of
Park St. & Elm St.Gas Line MaintenanceWork will begin (weather permitting) on: November 7, 2017Work will end (weather permitting) on: 60 daysApplicant Name: Craig A. Mello (Signature) Excavator(s) Name: _____Company Name: Eversource Hoisting Equipment License Number: _____
Grade: _____ Expiration Date: _____Contact Number: 508-441-5809 Name & Contact Number of Insurer: _____Competent Person on Work Site: ON FILEAPPROVED BY: Stephen Cuyler DATE: 10-26-2017TITLE: Engineering Superintendent

This permit shall be posted at the work site, and shall remain until the work is completed. It is subject to inspection at all times.

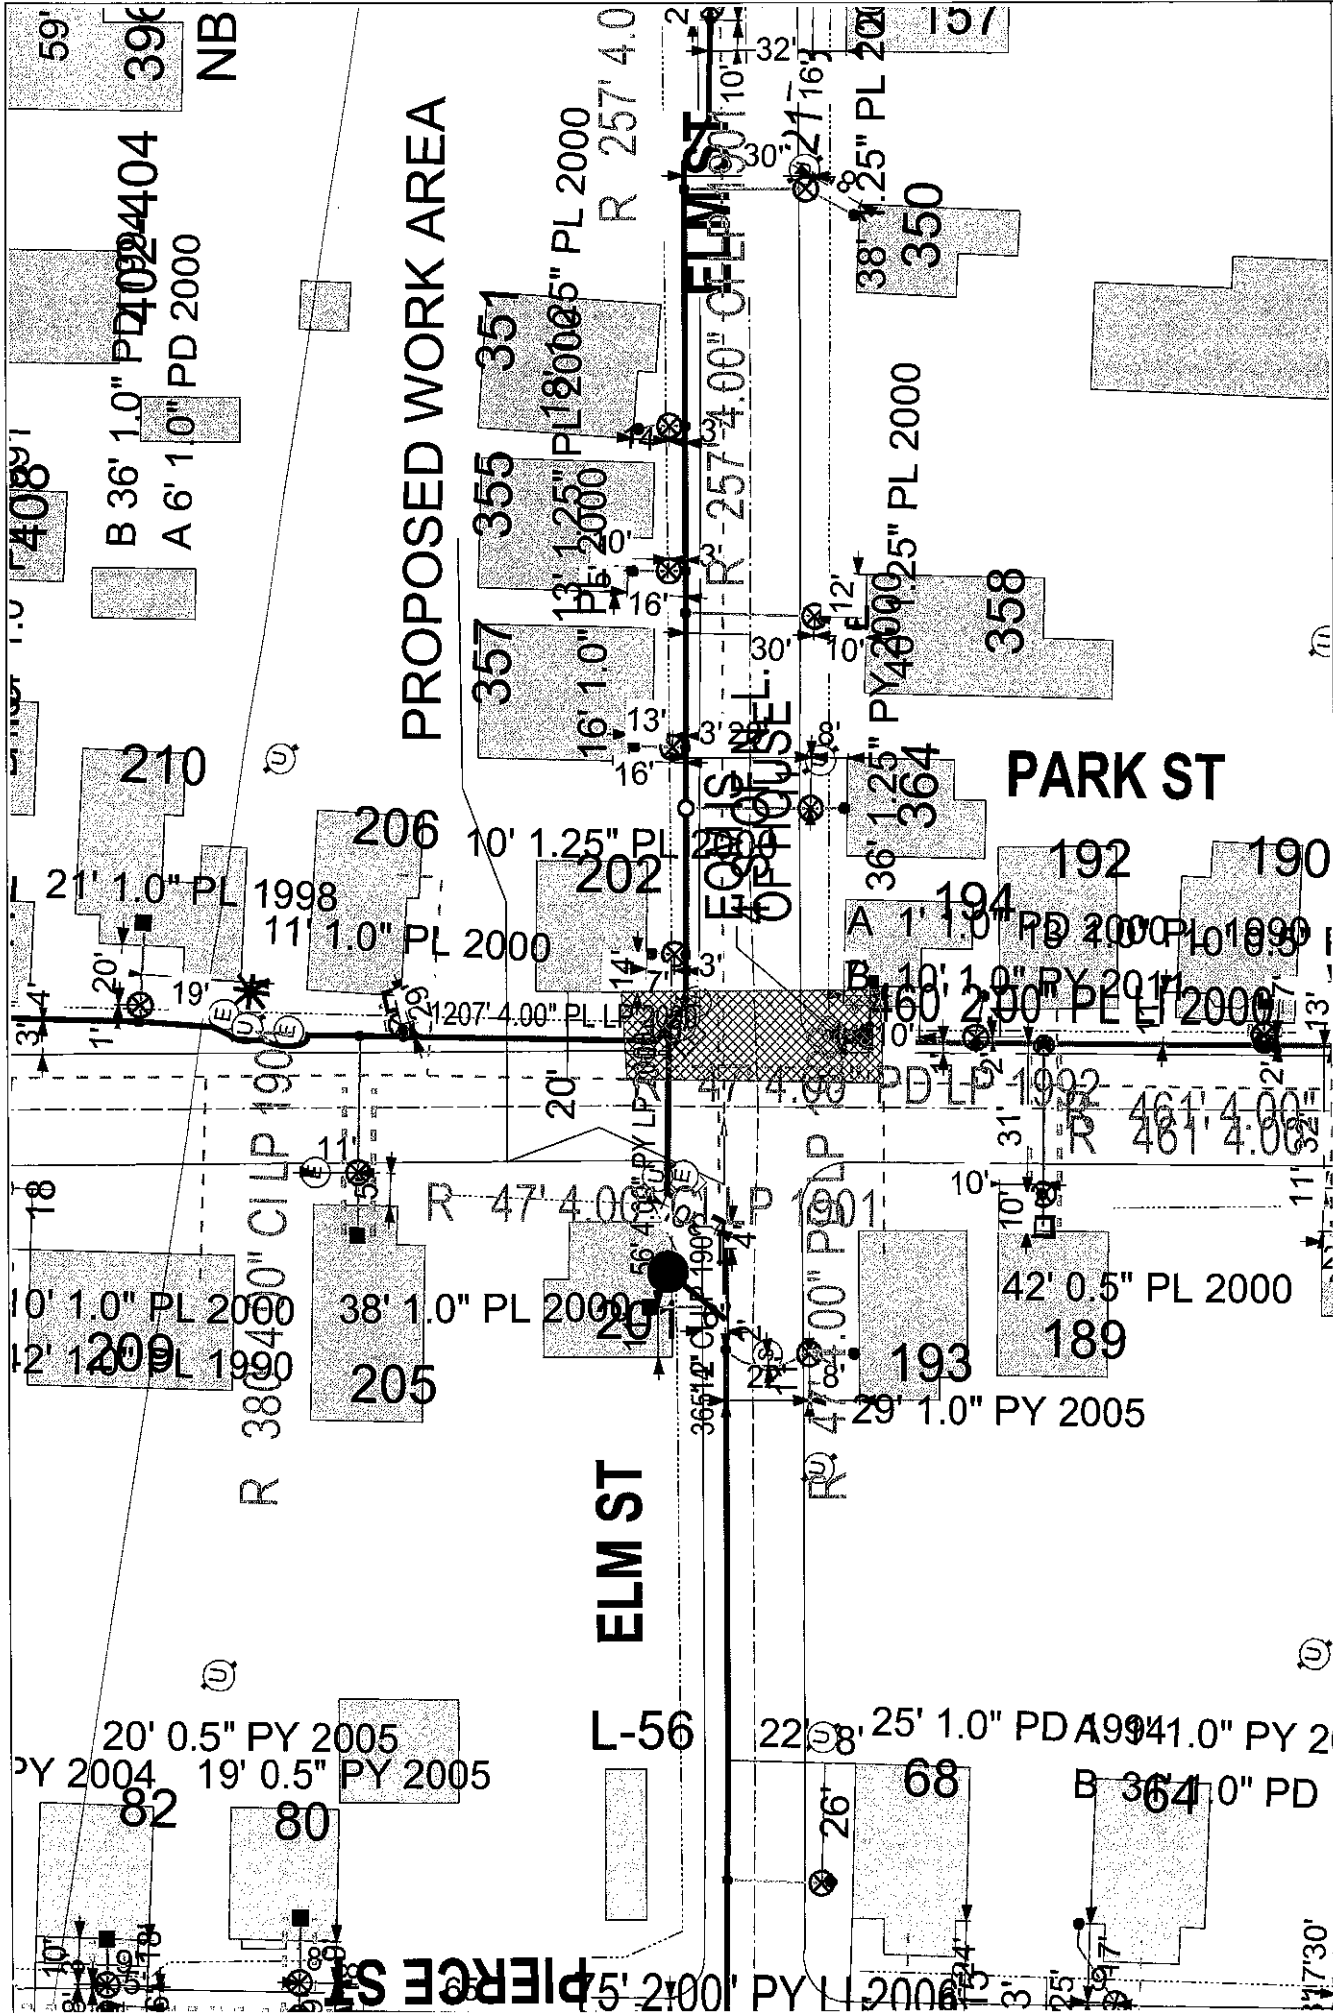

IMPORTANT - DO NOT SCALE

This drawing provides approximate locations only and all facility information may not be shown. Contact EVERSOURCE MA GAS to have specific field information identified. EVERSOURCE MA GAS disclaims any liability resulting from the reliance by any person on the location shown on this map. Massachusetts law requires that any person performing excavation work contact Dig-Safe so that the location of any underground may be marked.

MASS LAW
Requires 72 hours advance notice to Utility Companies before digging by anyone

Call Dig-Safe: 811

EVERSOURCE

EVERSOURCE MA GAS
One INSTAR Way
Westwood, MA 02090
Phone 1-800-592-2000

Address: Park St SP

City/Town: New Bedford 3/10/17