

APPLICATION/AGREEMENT

For Trench/Disturbance Permit within the City of New Bedford

Electric Above

0516-4

TO THE MAYOR AND CITY COUNCIL:

DISTURBANCE PERMIT/TRENCH SAFETY PERMIT

Permission is hereby requested to excavate the surface of: X City Property and/or X Private Property
Provide Sketch

Location of Work: Intersection of

Lindsey St. and Mill St.

Gas Line Maintenance

Work will begin (weather permitting) on: November 1, 2017

Work will end (weather permitting) on: 60 days

Applicant Name: Craig A. Mello (Craig A. Mello (D))

Excavator(s) Name: _____

Company Name: Eversource

Hoisting Equipment License Number: _____

Grade: _____ Expiration Date: _____

Name & Contact Number of Insurer: _____

Contact Number: 508-441-5809

Competent Person on Work Site: ON FILE


APPROVED BY: Stephen Cupston DATE: 10-27-2017

TITLE: Engineering Supervisor

This permit shall be posted at the work site, and shall remain until the work is completed. It is subject to inspection at all times.

NOTE: NO WORK TO BE DONE
WITHIN THE ROADWAY.
ONLY WORK WITHIN SIDEWALK
WILL BE ALLOWED FOR THIS PERMIT.

Permit # 443-17
Dig Safe# 20174203494
Date: 10/18/17

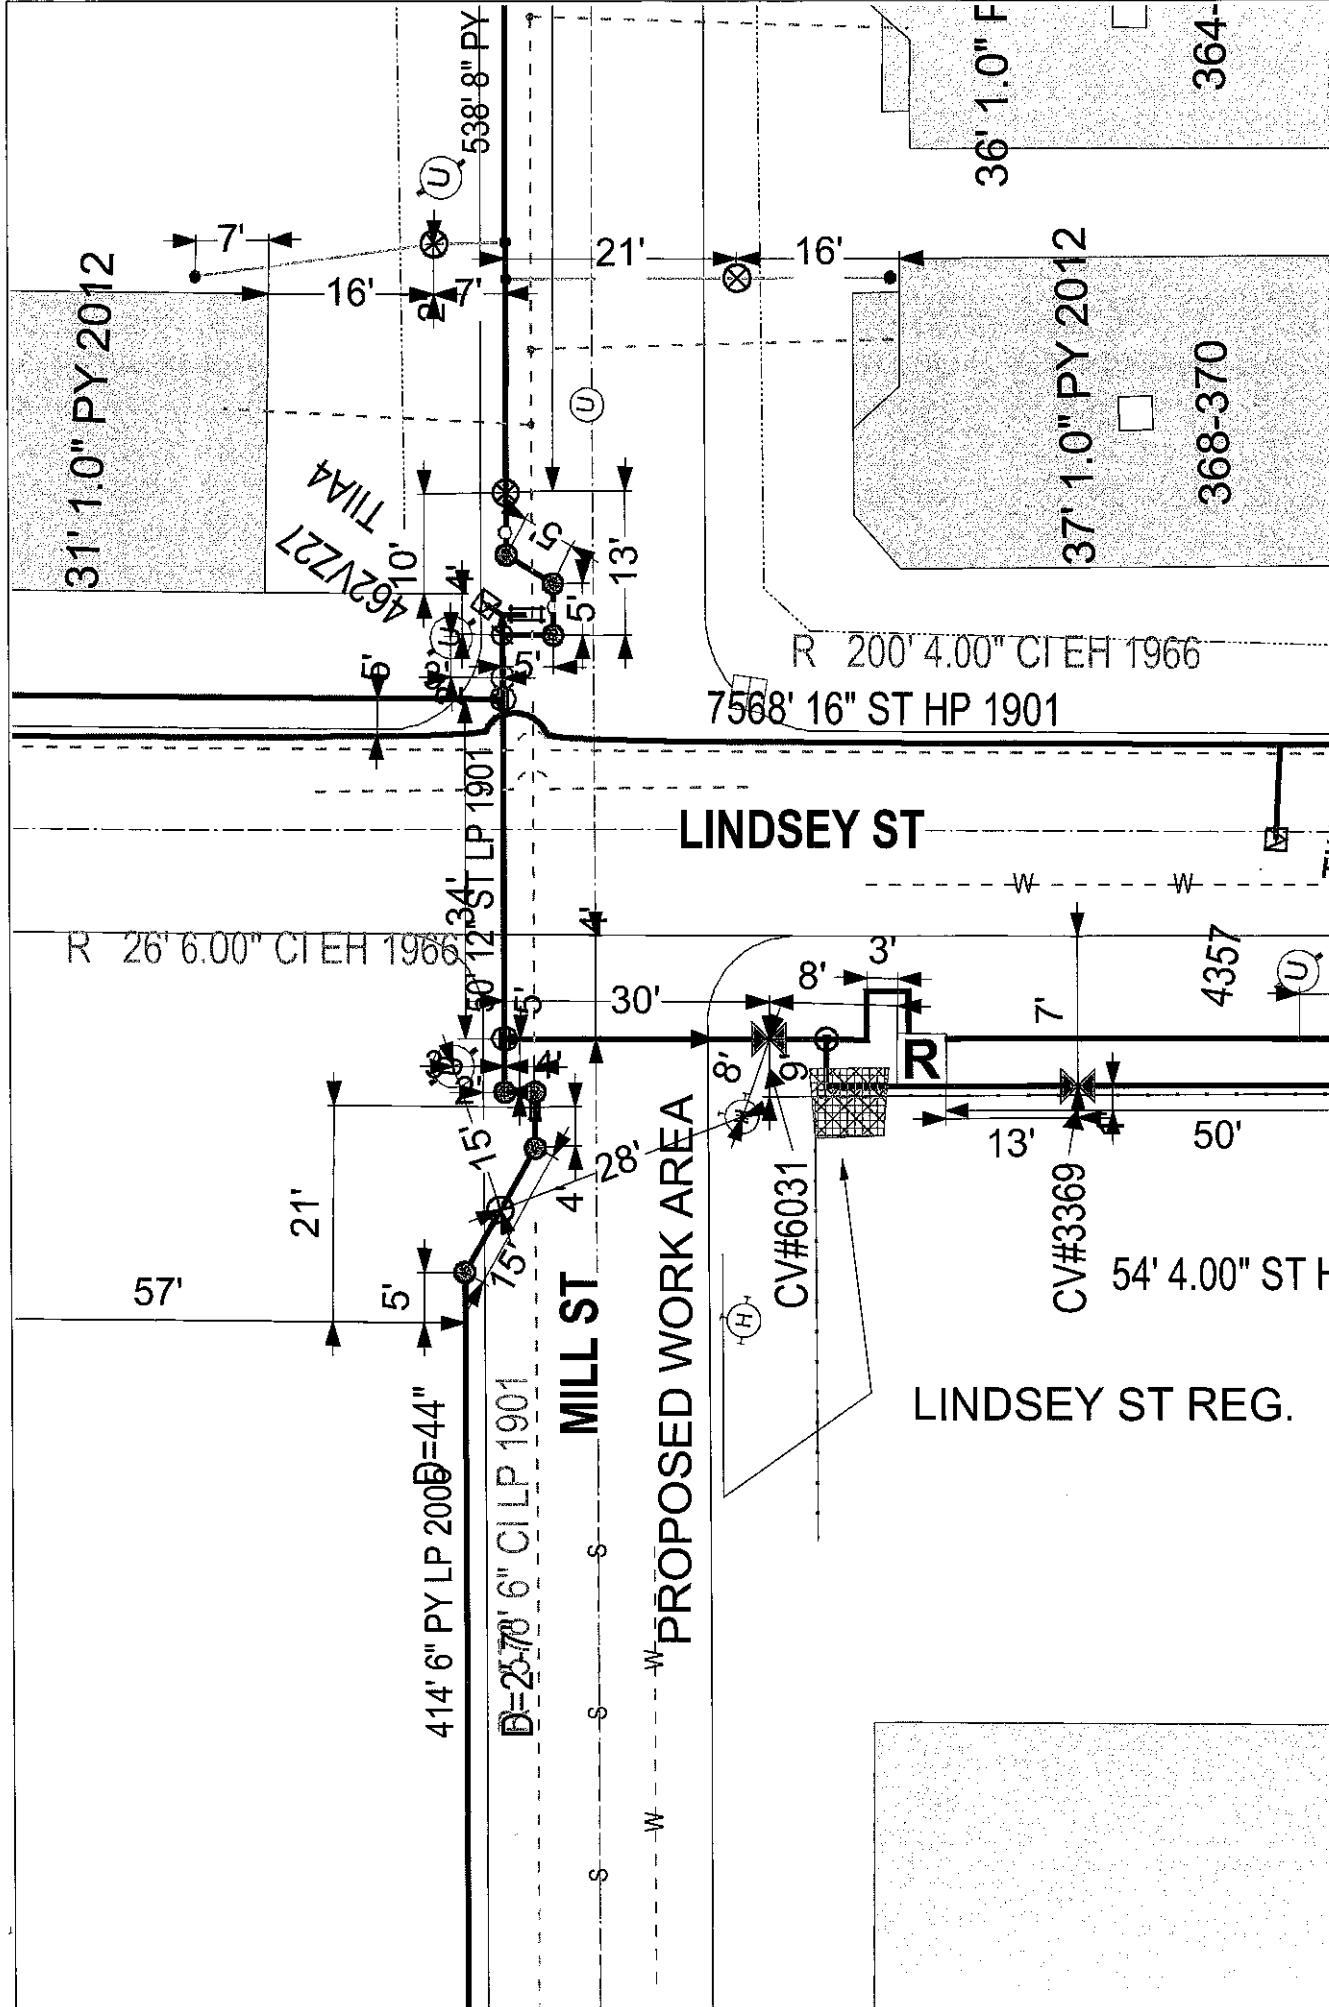

EVERSOURCE EVERSOURCE MA GAS One NSTAR Way Westwood, MA 02090 Phone 1-800-592-2000	MASS LAW Requires 72 hours advance notice to Utility Companies before digging by Anyone Call Dig-Safe: 811	IMPORTANT - DO NOT SCALE This drawing provides approximate locations only and all facility information may not be shown. Contact EVERSOURCE MA GAS to have specific field information identified. EVERSOURCE MA GAS disclaims any liability resulting from the reliance by any person on the location shown on this map. Massachusetts law requires that any person performing excavation work contact Dig-Safe so that the location of any underground may be marked.	Address: Lindsey St SP City/Town: New Bedford 3/8/2017
---	---	---	--