

APPLICATION/AGREEMENT

For Trench/Disturbance Permit within the City of New Bedford

Electric Below

Permit #

465-17

Dig Safe#20174211932

Date: 10/20/17

TO THE MAYOR AND CITY COUNCIL: DISTURBANCE PERMIT/TRENCH SAFETY PERMIT

Permission is hereby requested to excavate the surface of: X City Property and/or X Private Property
Provide Sketch

Location of Work: 139 Union St.

N. 2nd St. - Acushnet Ave.Gas Line MaintenanceWork will begin (weather permitting) on: November 3, 2017Work will end (weather permitting) on: 60 daysApplicant Name: Craig A. MelloCraig A. Mello (not) Excavator(s) Name: _____Company Name: Eversource


Hoisting Equipment License Number: _____

Grade: _____ Expiration Date: _____

Name & Contact Number of Insurer: _____

Contact Number: 508-441-5809Competent Person on Work Site: ON FILEAPPROVED BY: Stephen Cydon DATE: 10-27-2018TITLE: Engineering Supervisor

This permit shall be posted at the work site, and shall remain until the work is completed. It is subject to inspection at all times.

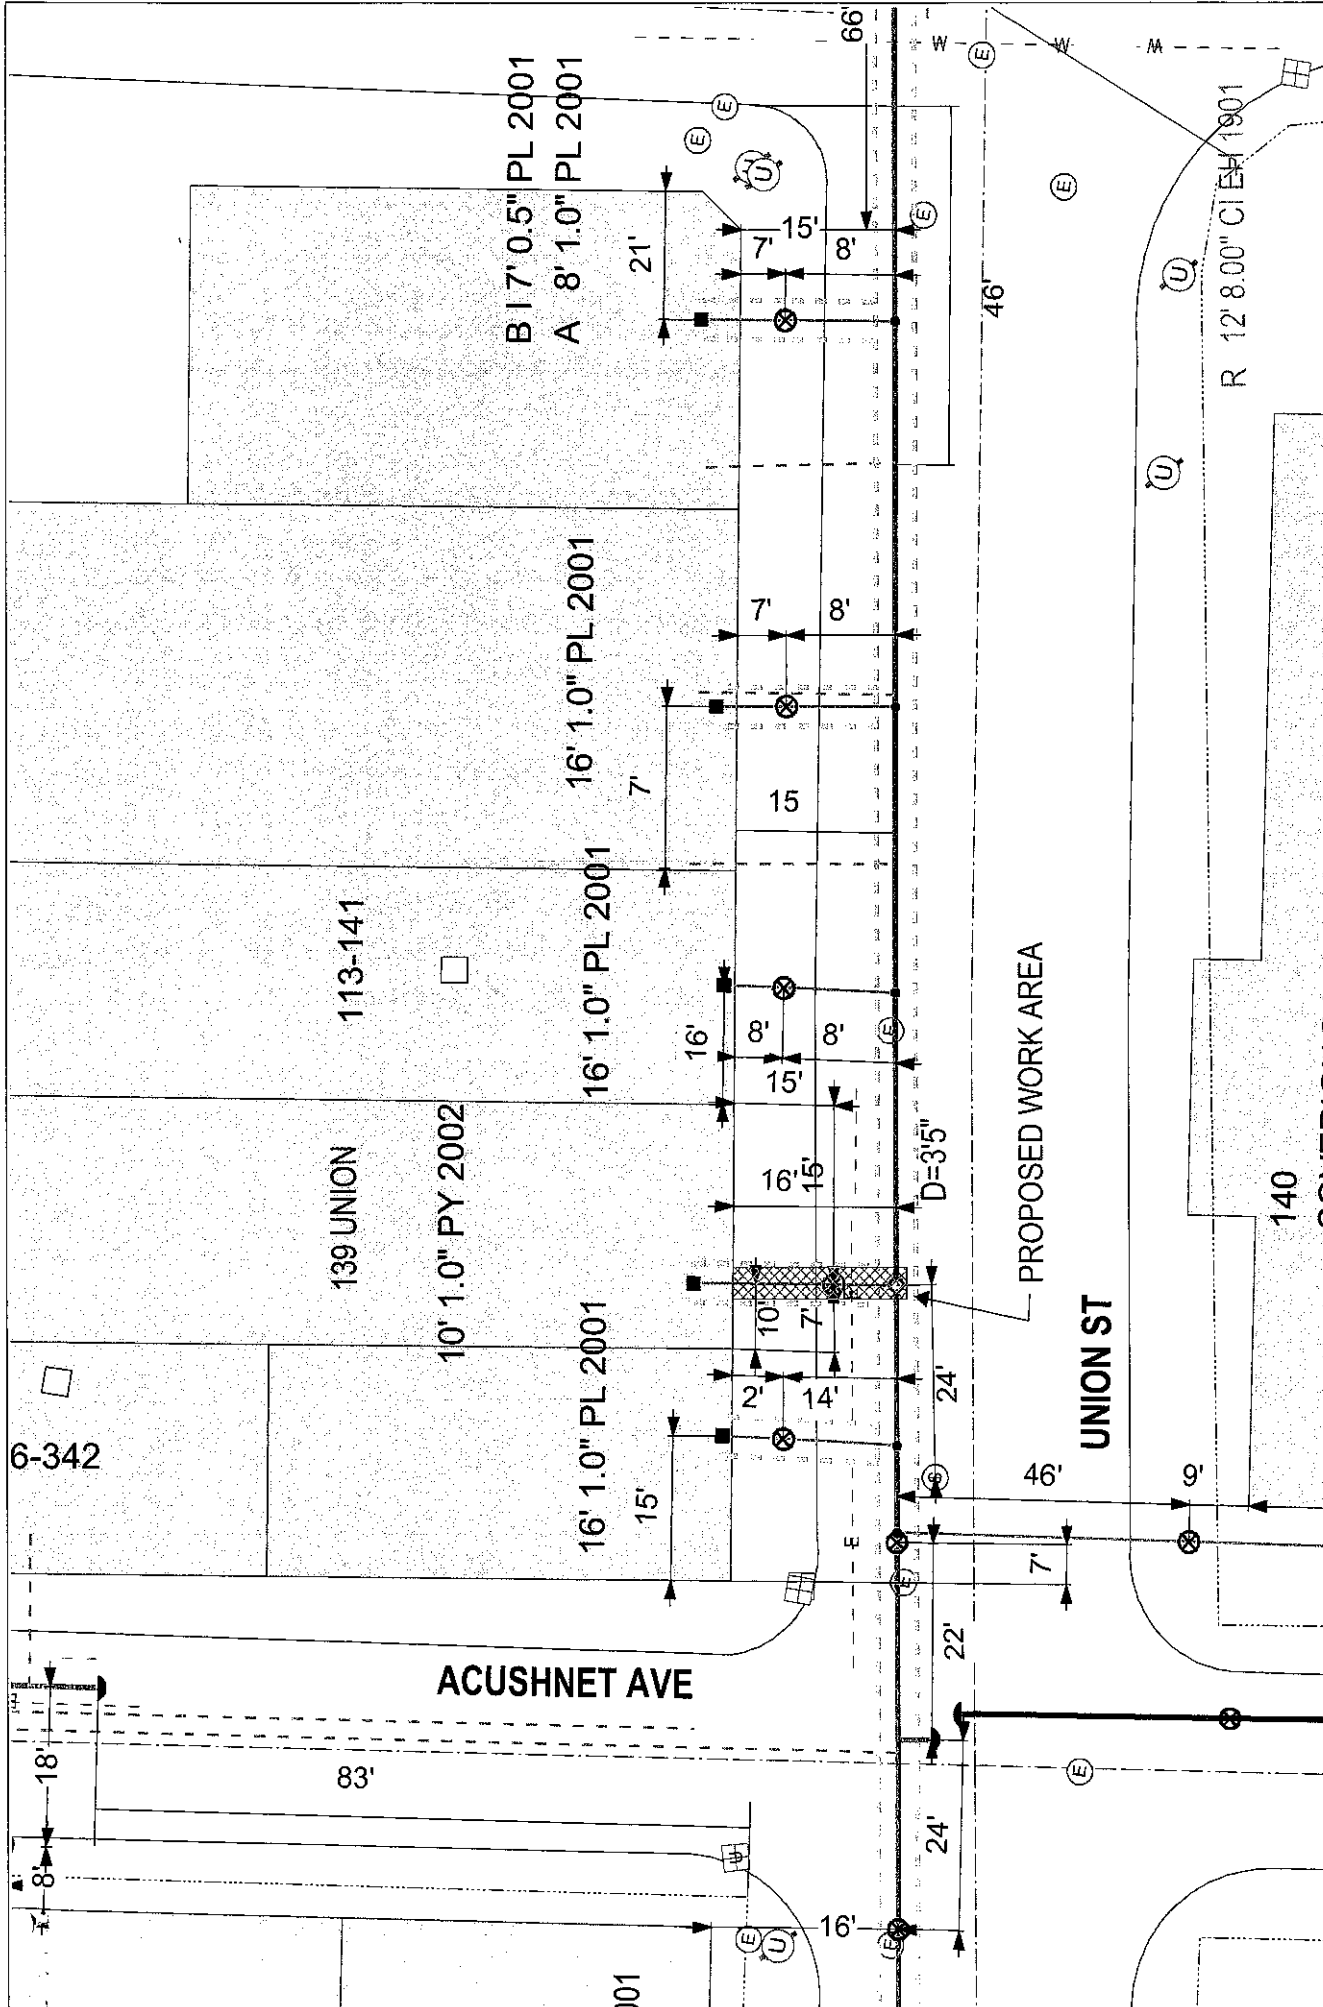

EVERSOURCE EVERSOURCE MA GAS One NSTAR Way Westwood, MA 02090 Phone 1-800-592-2000	MASS LAW Requires 72 hours advance notice to Utility Companies before digging by Anyone Call Dig-Safe: 811	IMPORTANT - DO NOT SCALE This drawing provides approximate locations only and all facility information may not be shown. Contact EVERSOURCE MA GAS to have specific field information identified. EVERSOURCE MA GAS disclaims any liability resulting from the reliance by any person on the location shown on this map. Massachusetts law requires that any person performing excavation work contact Dig-Safe so that the location of any underground may be marked.	Address: 139 Union St WAL City/Town: New Bedford 10/19/17
---	---	---	---