

Department of APPLICATION/AGREEMENT

Permit #

50

Department of Finance

Dig Safe#20170503638

Date: 02/02/17

AN FEBRUARY 2017

JAN 11 2011
Public Infrastructure
TO THE MAYOR AND CITY COUNCIL
Public Infrastructure
TO THE MAYOR AND CITY COUNCIL

Liberalisation of the

Permission is hereby requested to excavate the surface of: X City Property and/or X Private Property Provide Sketch

Location of Work: 350 County St.

Allen St. - Bedford St.,

ROADWAY CLOSURES WILL REQUIRE AUTHORIZATION FROM THE COMMISSIONER OF PUBLIC INFRASTRUCTURE. TRAFFIC MANAGEMENT PLANS MAY BE REQUIRED.

Work will begin (weather permitting) on: February 16, 2017

Work will end (weather permitting) on: 60 days

**FOR INSPECTION ONLY A 24 HOUR
NOTICE IS REQUIRED AND THE
CONTRACTOR/APPLICANT IS
REQUIRED TO NOTIFY THE D.P.I.
@ 508 979-1550 Press 6 Repair**

Excavator(s) Name: _____

Applicant Name: Craig A. Mello King C. Mello Co

Company Name: Eversource

Hoisting Equipment License Number:

Grade: _____
Expiration Date: _____

Contact Number: 508-441-5809


Name & Contact Number of Insurer: _____

Competent Person on Work Site: ON FILE

APPROVED BY: Stephen Dwyer DATE: 2-13-2017

TITLE: Supervising civil engineer

This permit shall be posted at the work site, and shall remain until the work is completed. It is subject to inspection at all times.

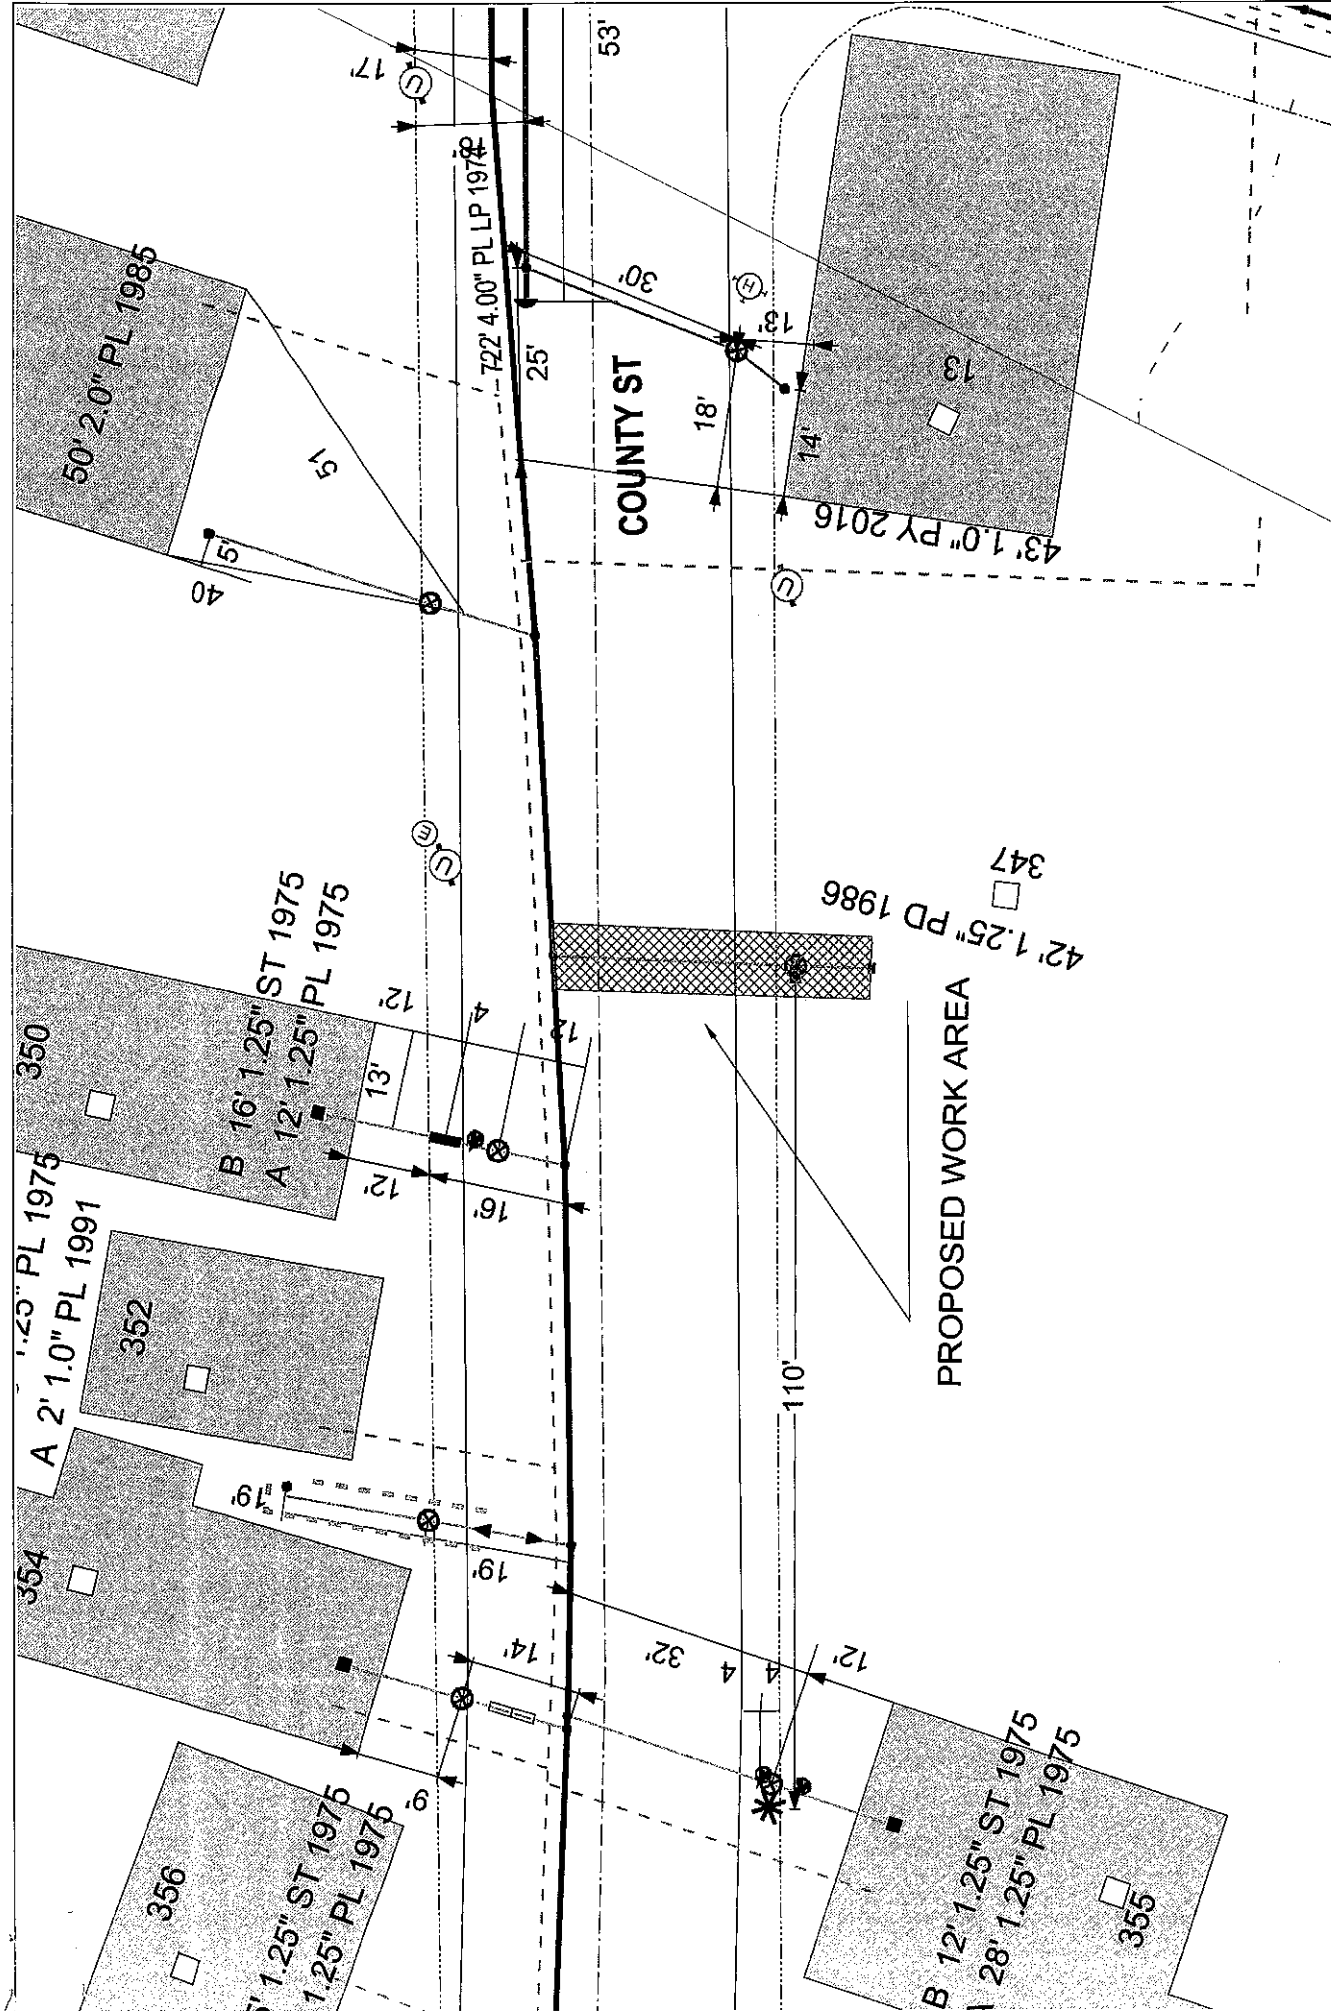

EVERSOURCE EVERSOURCE MA GAS One NSTAR Way Westwood, MA 02090 Phone 1-800-592-2000	MASS LAW Requires 72 hours advance notice to Utility Companies before digging by Anyone Call Dig-Safe: 811	IMPORTANT - DO NOT SCALE This drawing provides approximate locations only and all facility information may not be shown. Contact EVERSOURCE MA GAS to have specific field information identified. EVERSOURCE MA GAS disclaims any liability resulting from the reliance by any person on the location shown on this map. Massachusetts law requires that any person performing excavation work contact Dig-Safe so that the location of any underground may be marked.	Address: 350 County St SP City/Town: New Bedford 1/31/201
---	---	---	---