

APPLICATION/AGREEMENT

Permit # 102-18
Dig Safe#20180903744
Date: 3/01/18

For Trench/Disturbance Permit within the City of New Bedford

TO THE MAYOR AND CITY COUNCIL: DISTURBANCE PERMIT/TRENCH SAFETY PERMIT

Permission is hereby requested to excavate the surface of: X City Property and/or X Private Property
Provide SketchLocation of Work: 722 Summer St.Fillmore St. - Buchanan St.Gas Line MaintenanceWork will begin (weather permitting) on: March 15, 2018Work will end (weather permitting) on: 60 daysApplicant Name: Craig A. Mello Excavator(s) Name: _____Company Name: Eversource

Hoisting Equipment License Number: _____


Grade: _____ Expiration Date: _____

Contact Number: 508-441-5809

Name & Contact Number of Insurer: _____

Competent Person on Work Site: ON FILEAPPROVED BY: Stephen Crompton DATE: 3-15-2018TITLE: Engineering SupervisorFOR INSPECTION ONLY A 24 HOUR
NOTICE IS REQUIRED AND THE
CONTRACTOR/APPLICANT IS
REQUIRED TO NOTIFY THE D.P.L.
@ 508 979-1550 Press 4 Repair
PERMIT EXPIRES 1 YEARROADWAY CLOSURES WILL REQUIRE
AUTHORIZATION FROM THE
COMMISSIONER OF PUBLIC
INFRASTRUCTURE. TRAFFIC MANAGEMENT
PLANS MAY BE REQUIRED.

This permit shall be posted at the work site, and shall remain until the work is completed. It is subject to inspection at all times.

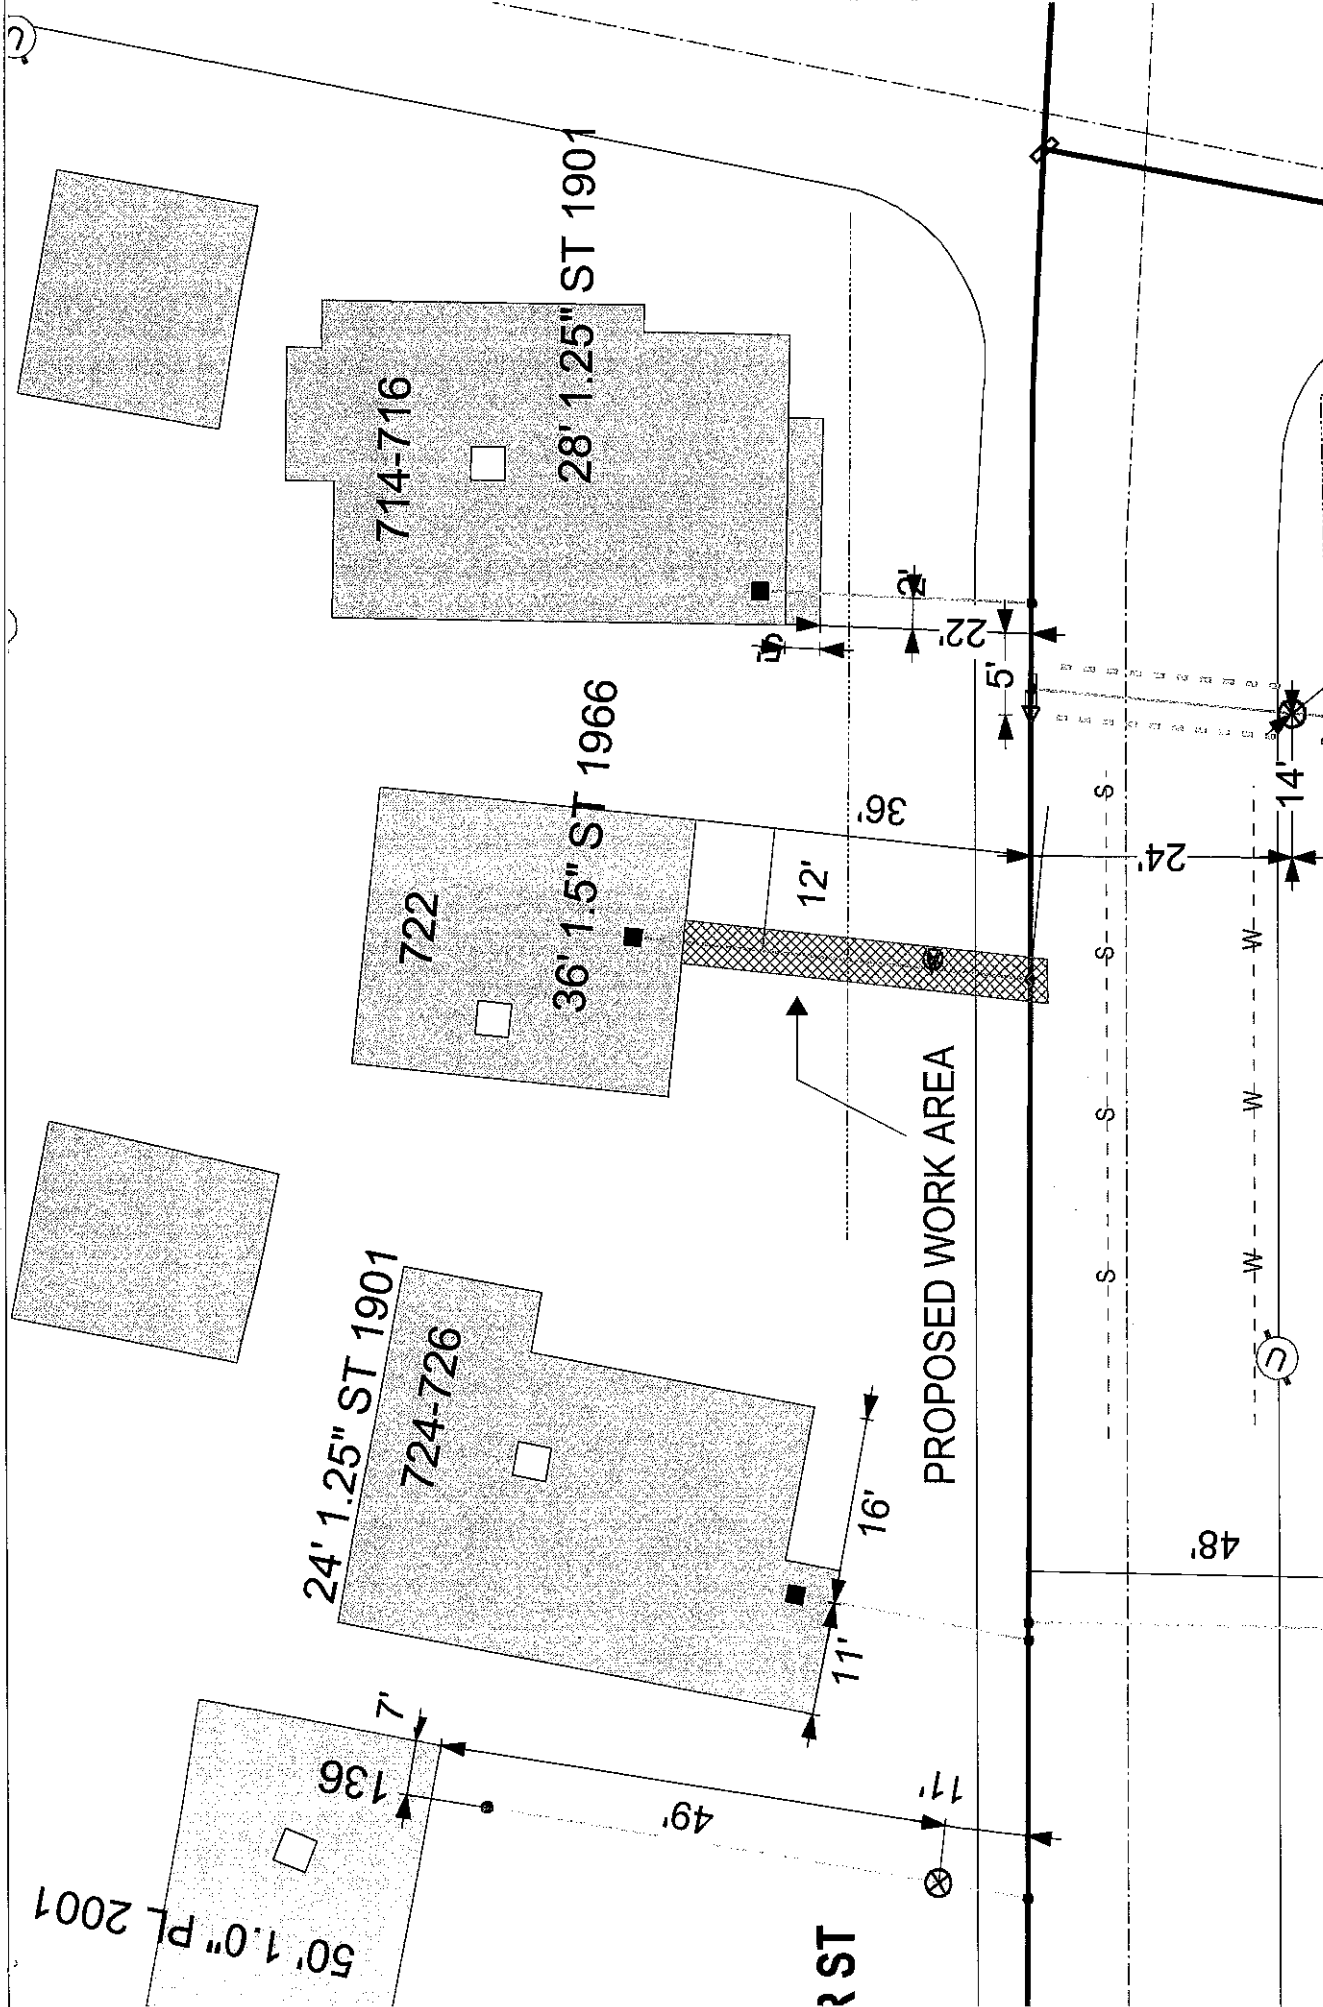

EVERSOURCE EVERSOURCE MA GAS One INSTAR Way Westwood, MA 02090 Phone 1-800-592-2000	MASS LAW Requires 72-hour advance notice of digging by anyone before digging by anyone Call Dig-Safe: 811	IMPORTANT - DO NOT SCALE This drawing provides approximate locations only and all facility information may not be shown. EVERSOURCE MA GAS to have specific field information identified. EVERSOURCE MA GAS is not responsible for any reliance by any person performing excavation work contact Dig-Safe so that the location of any underground may be marked.	Address: 722 Summer St WAL City/Town: New Bedford 2/23/18
--	--	---	---