

APPLICATION/AGREEMENT

For Trench/Disturbance Permit within the City of New Bedford

electric above

Permit #

108-18

Dig Safe#20181102044

Date: 3/14/18

TO THE MAYOR AND CITY COUNCIL: DISTURBANCE PERMIT/TRENCH SAFETY PERMIT

Permission is hereby requested to excavate the surface of: X City Property and/or X Private Property
Provide Sketch

Location of Work: Cedar St.

Working from Mill St. to North St.

Gas Line Maintenance

Work will begin (weather permitting) on: March 28, 2018

Work will end (weather permitting) on: 60 days

Applicant Name: Robert Conklin

Excavator(s) Name: _____

Company Name: Eversource

Hoisting Equipment License Number: _____

Grade: _____ Expiration Date: _____

Contact Number: 508-441-5809

Name & Contact Number of Insurer: _____

Competent Person on Work Site: ON FILE


APPROVED BY: Stephen Conklin DATE: 3-19-2018

TITLE: Engineering Supervisor

FOR INSPECTION ONLY A 24 HOUR
NOTICE IS REQUIRED AND THE
CONTRACTOR/APPLICANT IS
REQUIRED TO NOTIFY THE D.P.L.
@ 508 979-1550 Press 4 Repair
PERMIT EXPIRES 1 YEAR

ROADWAY CLOSURES WILL REQUIRE
AUTHORIZATION FROM THE
COMMISSIONER OF PUBLIC
INFRASTRUCTURE. TRAFFIC MANAGEMENT
PLANS MAY BE REQUIRED.

This permit shall be posted at the work site, and shall remain until the work is completed. It is subject to inspection at all times.

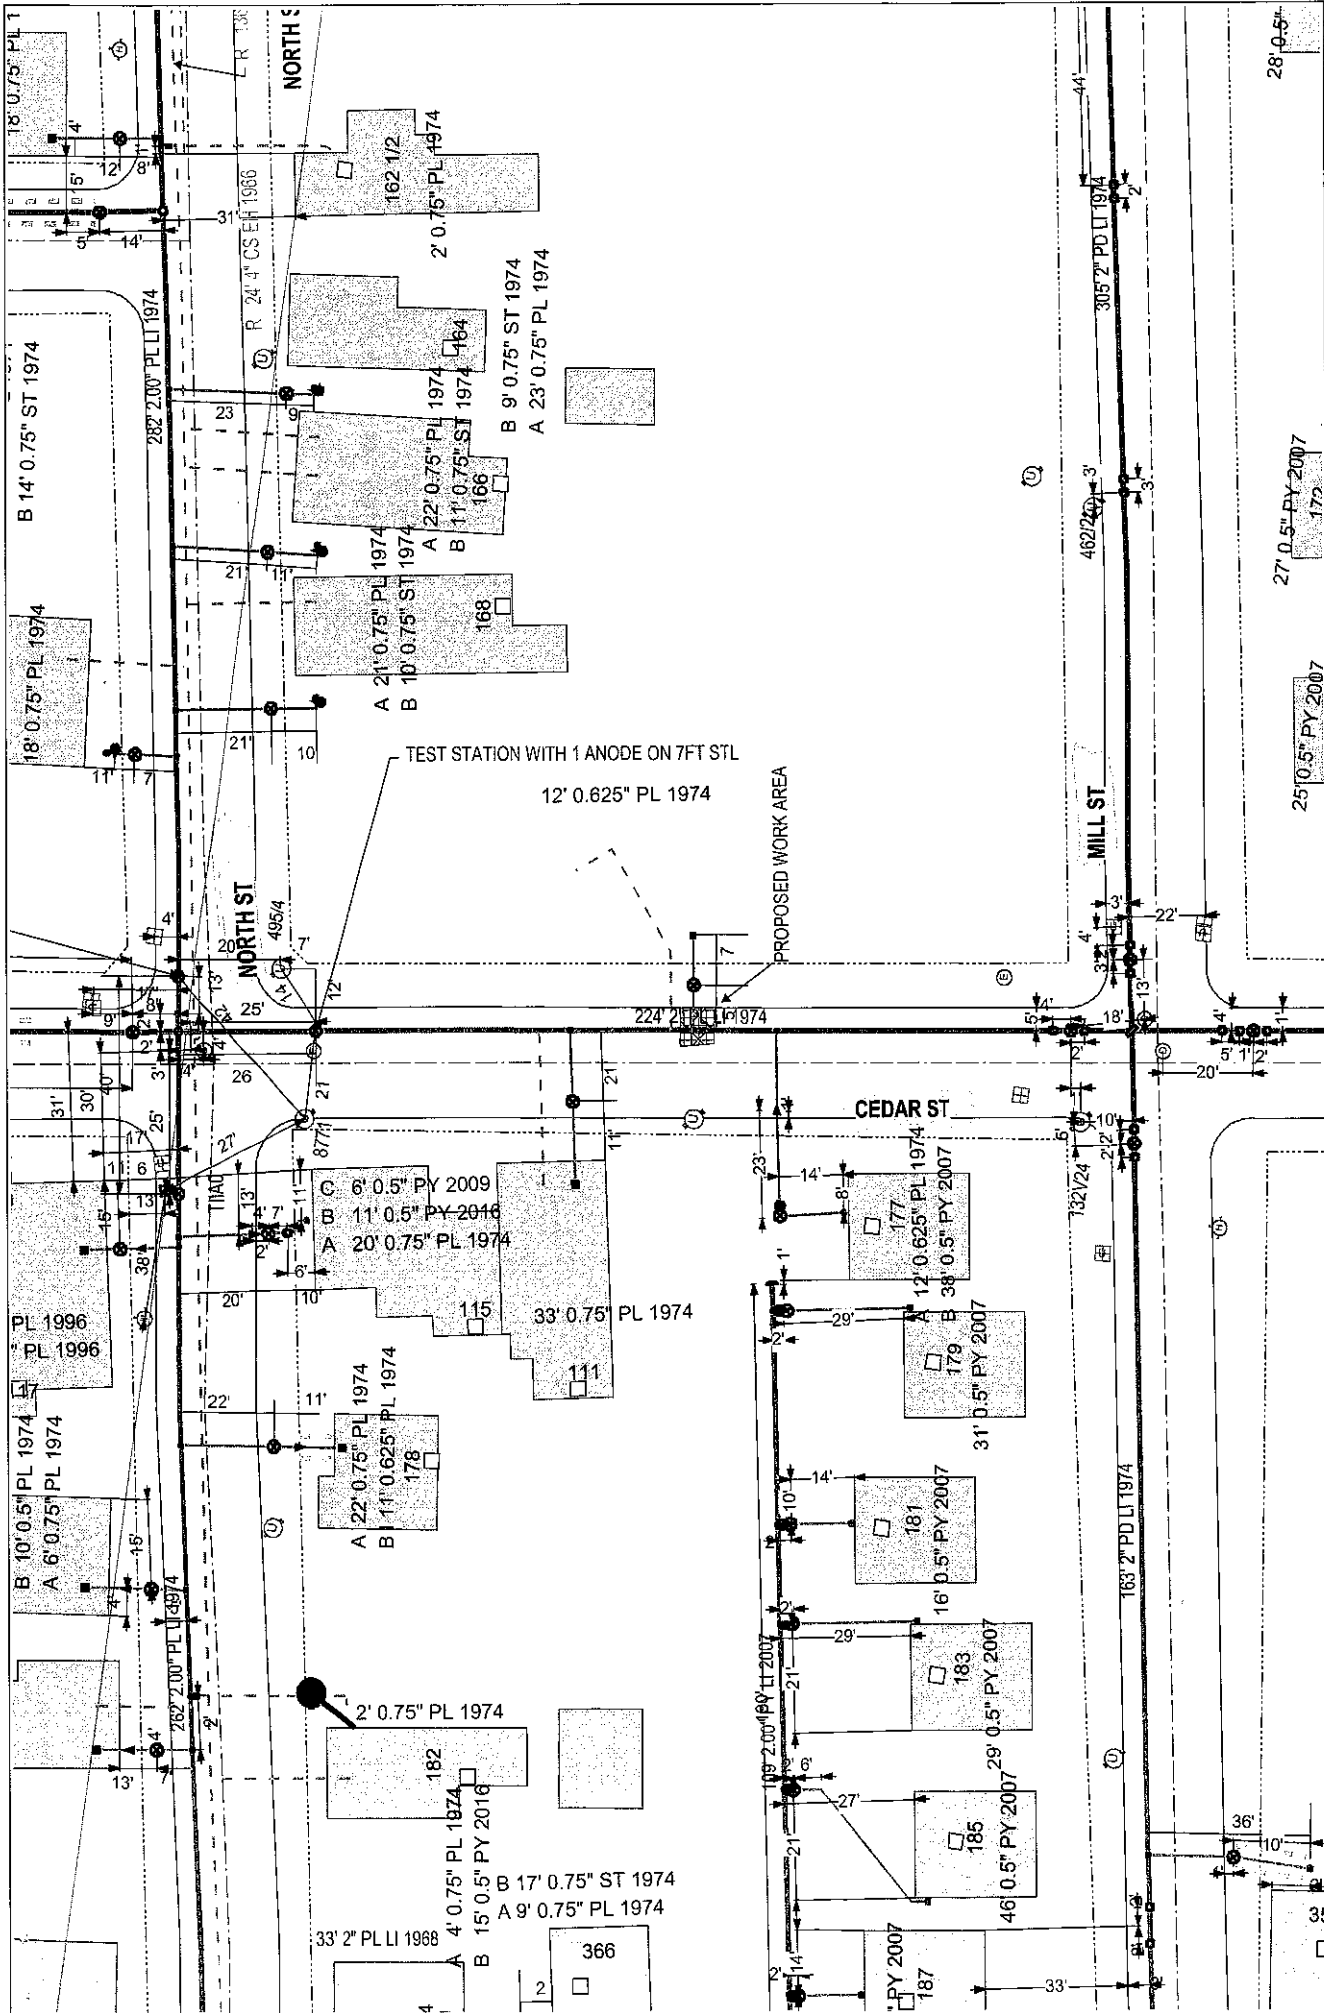

IMPORTANT - DO NOT SCALE

MASS LAW
Requires 72 hours advance
notice to Utility Companies
before digging by Anyone

Call Dig-Safe: 811

EVERSOURCE

EVERSOURCE MA GAS
One NStar Way
Westwood, MA 02090
Phone 1-800-592-2000

This drawing provides approximate locations only and all facility information may not be shown. EVERSOURCE MA GAS is not responsible for field information identified. EVERSOURCE MA GAS disclaims any liability resulting from the reliance by any person on performing excavation work contact Dig-Safe so that the location of any underground may be marked

Address: Cedar St

City/Town: New Bedford