

APPLICATION/AGREEMENT

Permit # 112-18

Dig Safe # 20181200297

Date: 3/20/18

TO THE MAYOR AND CITY COUNCIL:

DISTURBANCE PERMIT/TRENCH SAFETY PERMIT

Permission is hereby requested to excavate the surface of: X City Property

and/or X Private Property

6501.01/2

Location of Work: 4060 Acushnet Ave.

Braley Rd. - Rosa Dr.

Gas Line Maintenance

Work will begin (weather permitting) on: April 3, 2018

FOR INSPECTION ONLY A 24 HOUR ROADWAY CLOSURES WILL REQUIRE
NOTICE IS REQUIRED AND THE AUTHORIZATION FROM THE
CONTRACTOR/APPLICANT IS THE COMMISSIONER OF PUBLIC
REQUIRE TO NOTIFY THE D.P.L. INFRASTRUCTURE TRAFFIC MANAGEMENT
@ 508 979-1550 Press 4 Repair PLANS MAY BE REQUIRED.
PERMIT EXPIRES 1 YEAR

Applicant Name: Robert Conklin

Excavator(s) Name: _____

Company Name: Eversource

Hoisting Equipment License Number: _____

Grade: _____ Expiration Date: _____

Contact Number: 508-441-5809


Name & Contact Number of Insurer: _____

Competent Person on Work Site: ON FILE

APPROVED BY: Stephen Crawford DATE: 3-23-2016

TITLE: Engineering Supervisor

This permit shall be posted at the work site, and shall remain until the work is completed. It is subject to inspection at all times.

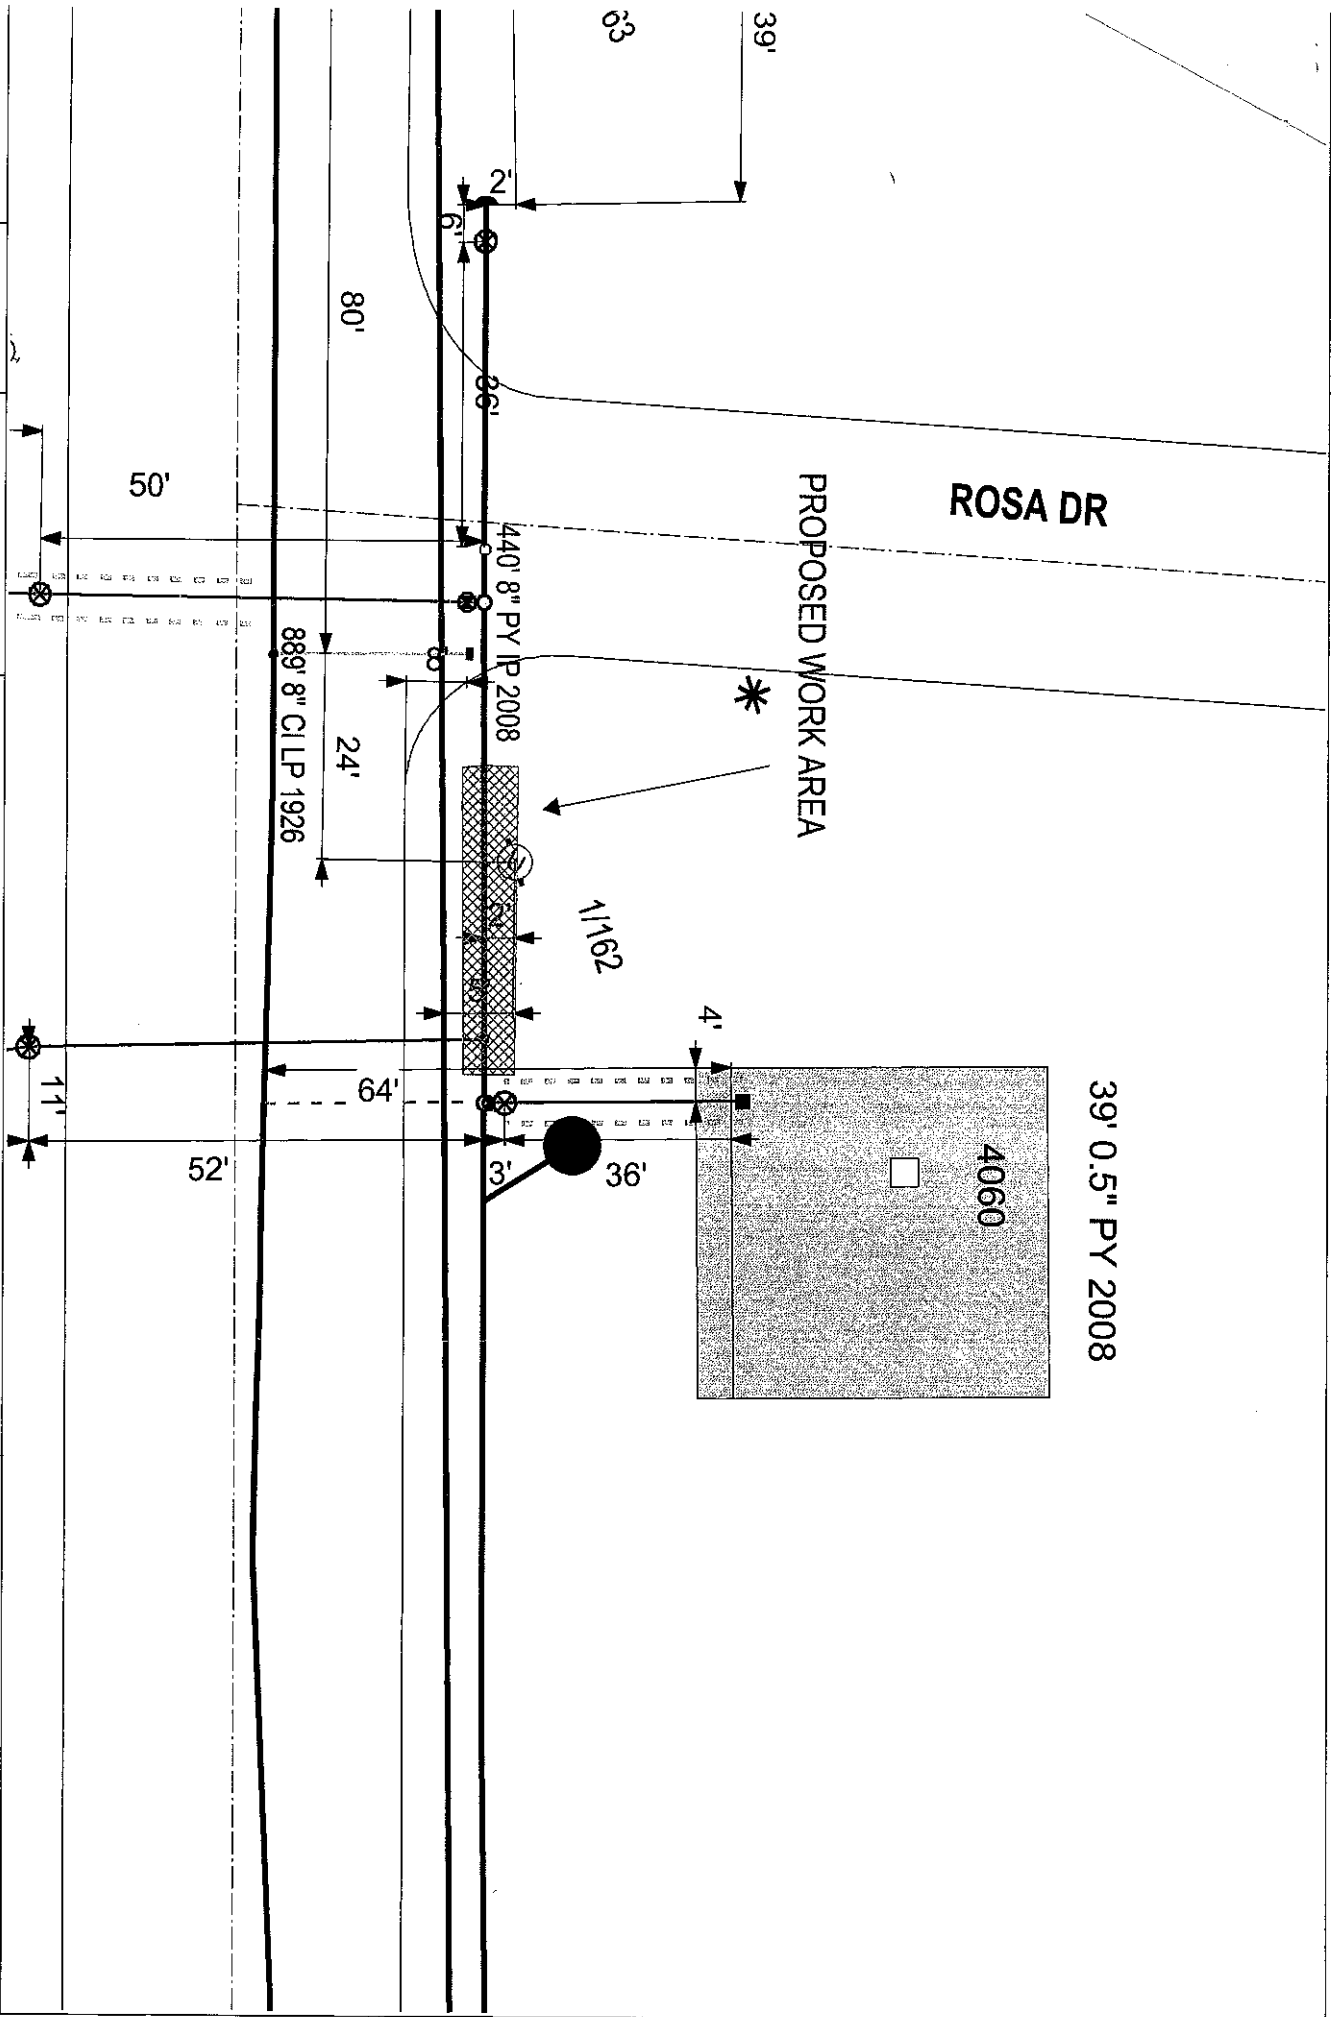

EVERSOURCE

EVERSOURCE MA GAS
One NSTAR Way
Westwood, MA 02090
Phone 1-800-892-2000



MASS LAW
Safety of the public requires
notice to utility companies
before digging by anyone

Call Dig-Safe: 811

IMPORTANT - DO NOT SCALE

This drawing provides approximate locations only and all facility information may not be as shown. EVERSOURCE MA GAS does not have specific field information identified. EVERSOURCE MA GAS disclaims all liability resulting from reliance by any person on the location shown on this map. Massachusetts law requires that any person performing excavation work contact Dig-Safe so that the location of any underground may be marked.

Address: 4060 Acushnet Ave W

City/Town: New Bedford 3/15/18