

APPLICATION/AGREEMENT

For Trench/Disturbance Permit within the City of New Bedford

electric Drive

Permit #

191-18

Dig Safe#20181904920

Date: 05/09/18

TO THE MAYOR AND CITY COUNCIL: DISTURBANCE PERMIT/TRENCH SAFETY PERMIT

Permission is hereby requested to excavate the surface of: X City Property and/or X Private Property
Provide Sketch

Location of Work: 477 N. Front St.

Hathaway St. - Earle St.

Install Gas Service

Work will begin (weather permitting) on: May 23, 2018

Applicant Name: Robert Conklin Excavator(s) Name: Robert Conklin (ua)

Company Name: Eversource

Hoisting Equipment License Number: _____

Grade: _____ Expiration Date: _____

Contact Number: 508-441-5809

Name & Contact Number of Insurer: _____

Competent Person on Work Site: ON FILE

APPROVED BY: Manuel H. Silva DATE: 5/14/2018


TITLE: Deputy Commissioner

This permit shall be posted at the work site, and shall remain until the work is completed. It is subject to inspection at all times.

FOR INSPECTION ONLY A 24 HOUR
NOTICE IS REQUIRED AND THE
CONTRACTOR/APPLICANT IS
REQUIRED TO NOTIFY THE D.P.I.
@ 508 979-1550 Press 4 Repair
PERMIT EXPIRES 1 YEAR

ROADWAY CLOSURES WILL REQUIRE
AUTHORIZATION FROM THE
COMMISSIONER OF PUBLIC
INFRASTRUCTURE. TRAFFIC MANAGEMENT
PLANS MAY BE REQUIRED.



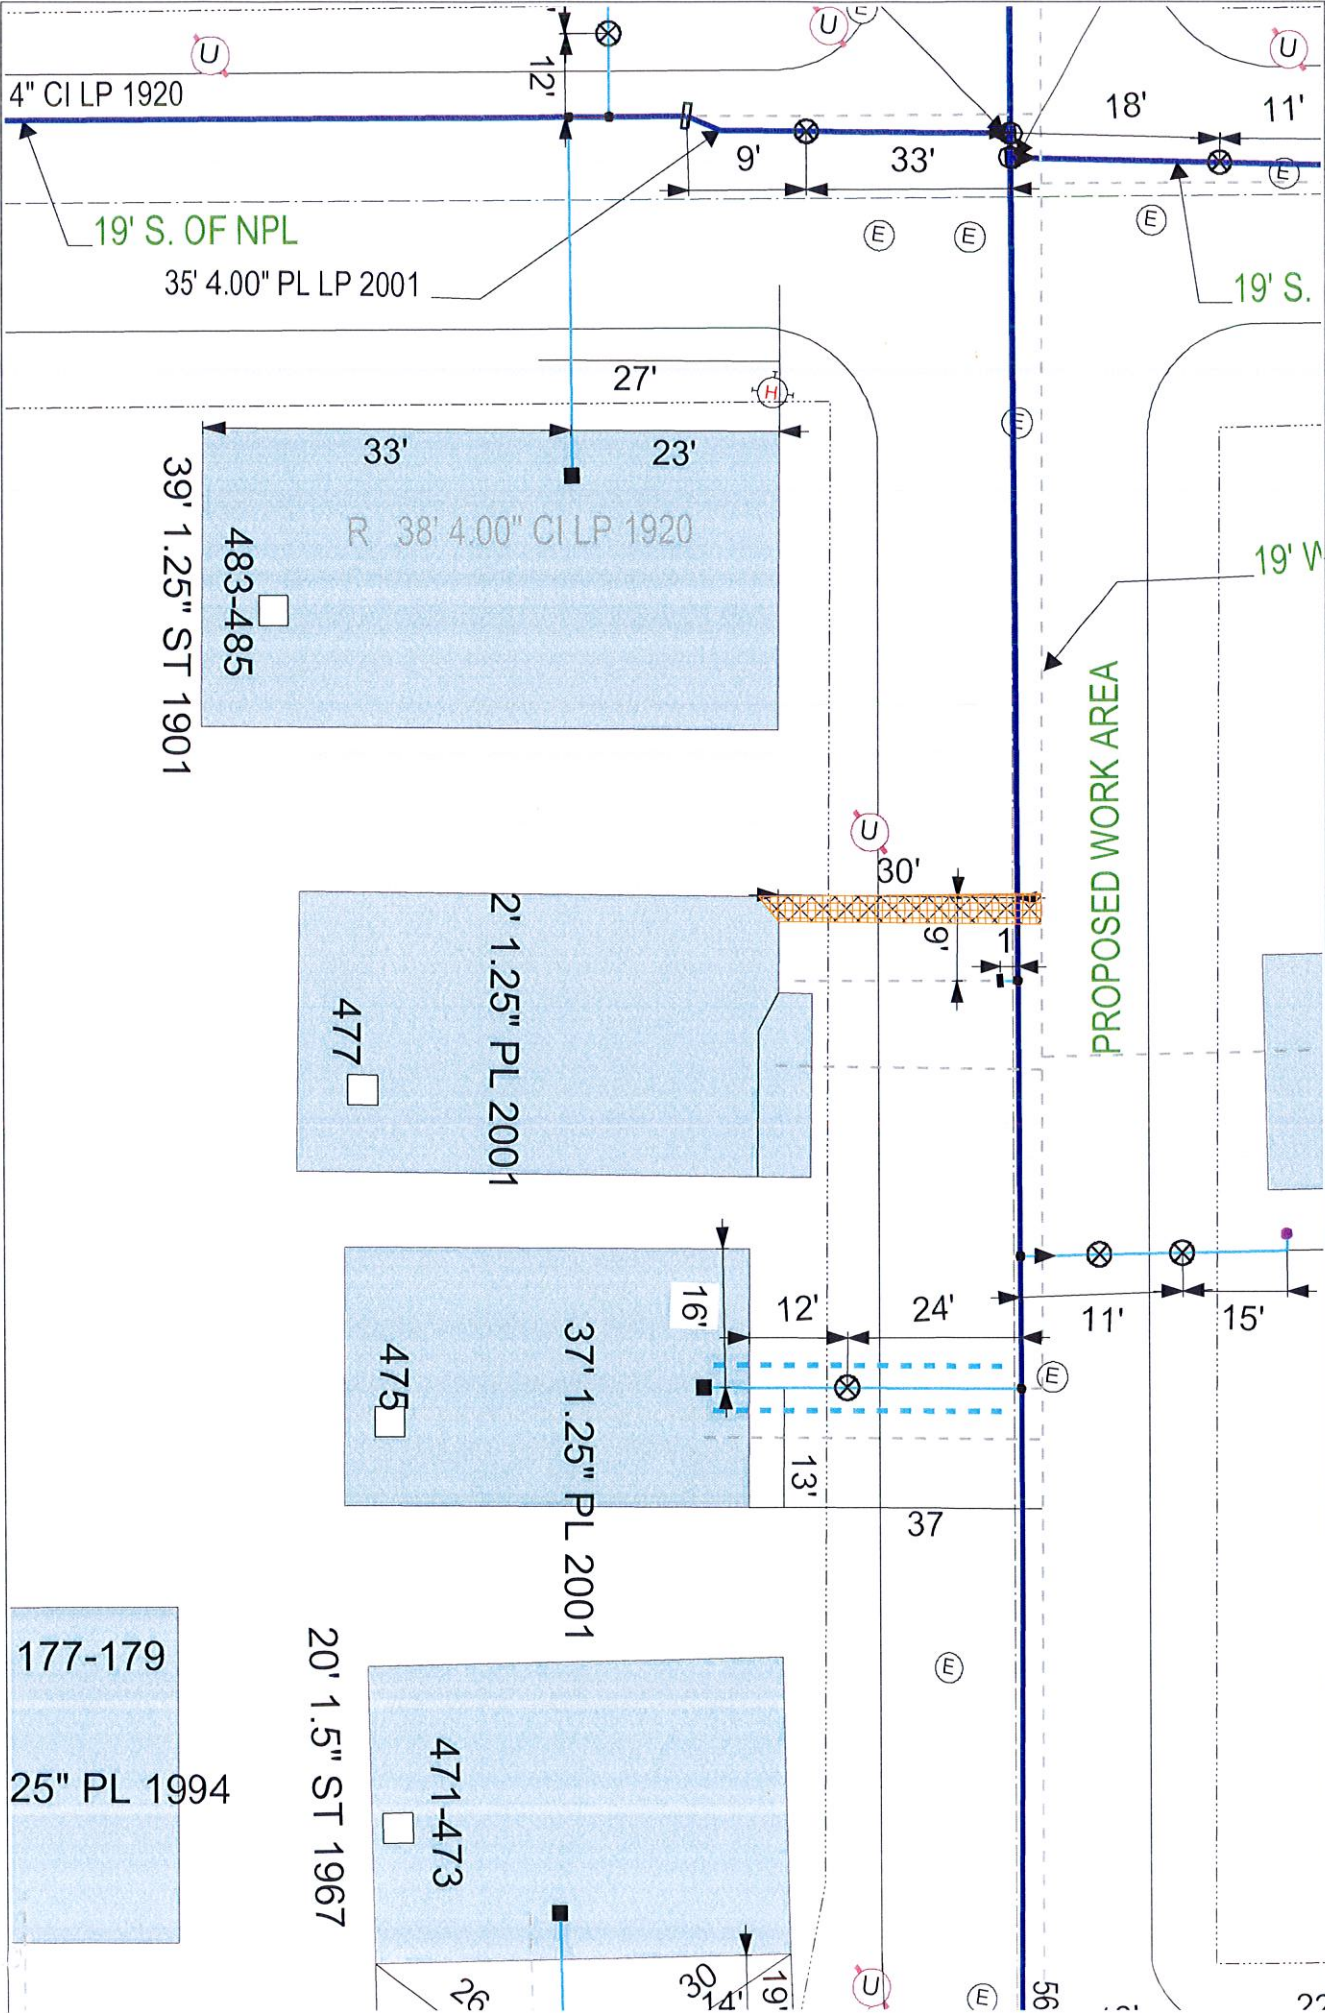

Address: 477 North Front St CD

City/Town: New Bedford 5/7/18

IMPORTANT - DO NOT SCALE

This drawing provides approximate locations only and all facility information may not be shown. Contact EVERSOURCE MA GAS to have specific field information identified. EVERSOURCE MA GAS disclaims any liability resulting from the reliance by any person on the location shown on this map. MassGas assets law requires that any person performing excavation work contact Dig-Safe so that the location of any underground may be marked.

MASS LAW
Requires 72 hours advance notice to Utility Companies before digging by Anyone

Call Dig-Safe: 811

EVERSOURCE

EVERSOURCE MA GAS
One NSTAR Way
Westwood, MA 02090
Phone 1-800-592-2000