

APPLICATION/AGREEMENT

For Trench/Disturbance Permit within the City of New Bedford

Electric Above

Permit # 213-18
Dig Safe#20182101130
Date: 05/21/18

TO THE MAYOR AND CITY COUNCIL: DISTURBANCE PERMIT/TRENCH SAFETY PERMIT

Permission is hereby requested to excavate the surface of: X City Property and/or X Private Property
Provide Sketch

Location of Work: North St.
Starting @ 257 North St. to inter w/Tremont St down Tremont for 175'
Install Gas Main

Work will begin (weather permitting) on: June 4, 2018

Applicant Name: Robert Conklin *Robert Conklin* Excavator(s) Name: _____

Company Name: Eversource Hoisting Equipment License Number: _____
Grade: _____ Expiration Date: _____

Contact Number: 508-441-5809 Name & Contact Number of Insurer: _____


Competent Person on Work Site: ON FILE APPROVED BY: *Stephen D. [Signature]* DATE: 5-24-2018

TITLE: Engineering Supervisor

This permit shall be posted at the work site, and shall remain until the work is completed. It is subject to inspection at all times.

ROADWAY CLOSURES WILL REQUIRE
AUTHORIZATION FROM THE
COMMISSIONER OF PUBLIC
INFRASTRUCTURE. TRAFFIC MANAGEMENT
PLANS MAY BE REQUIRED.

FOR INSPECTION ONLY A 24 HOUR
NOTICE IS REQUIRED AND THE
CONTRACTOR/APPLICANT IS
REQUIRED TO NOTIFY THE D.P.I.
@ 508 979-1550 Press 4 Repair
PERMIT EXPIRES 1 YEAR

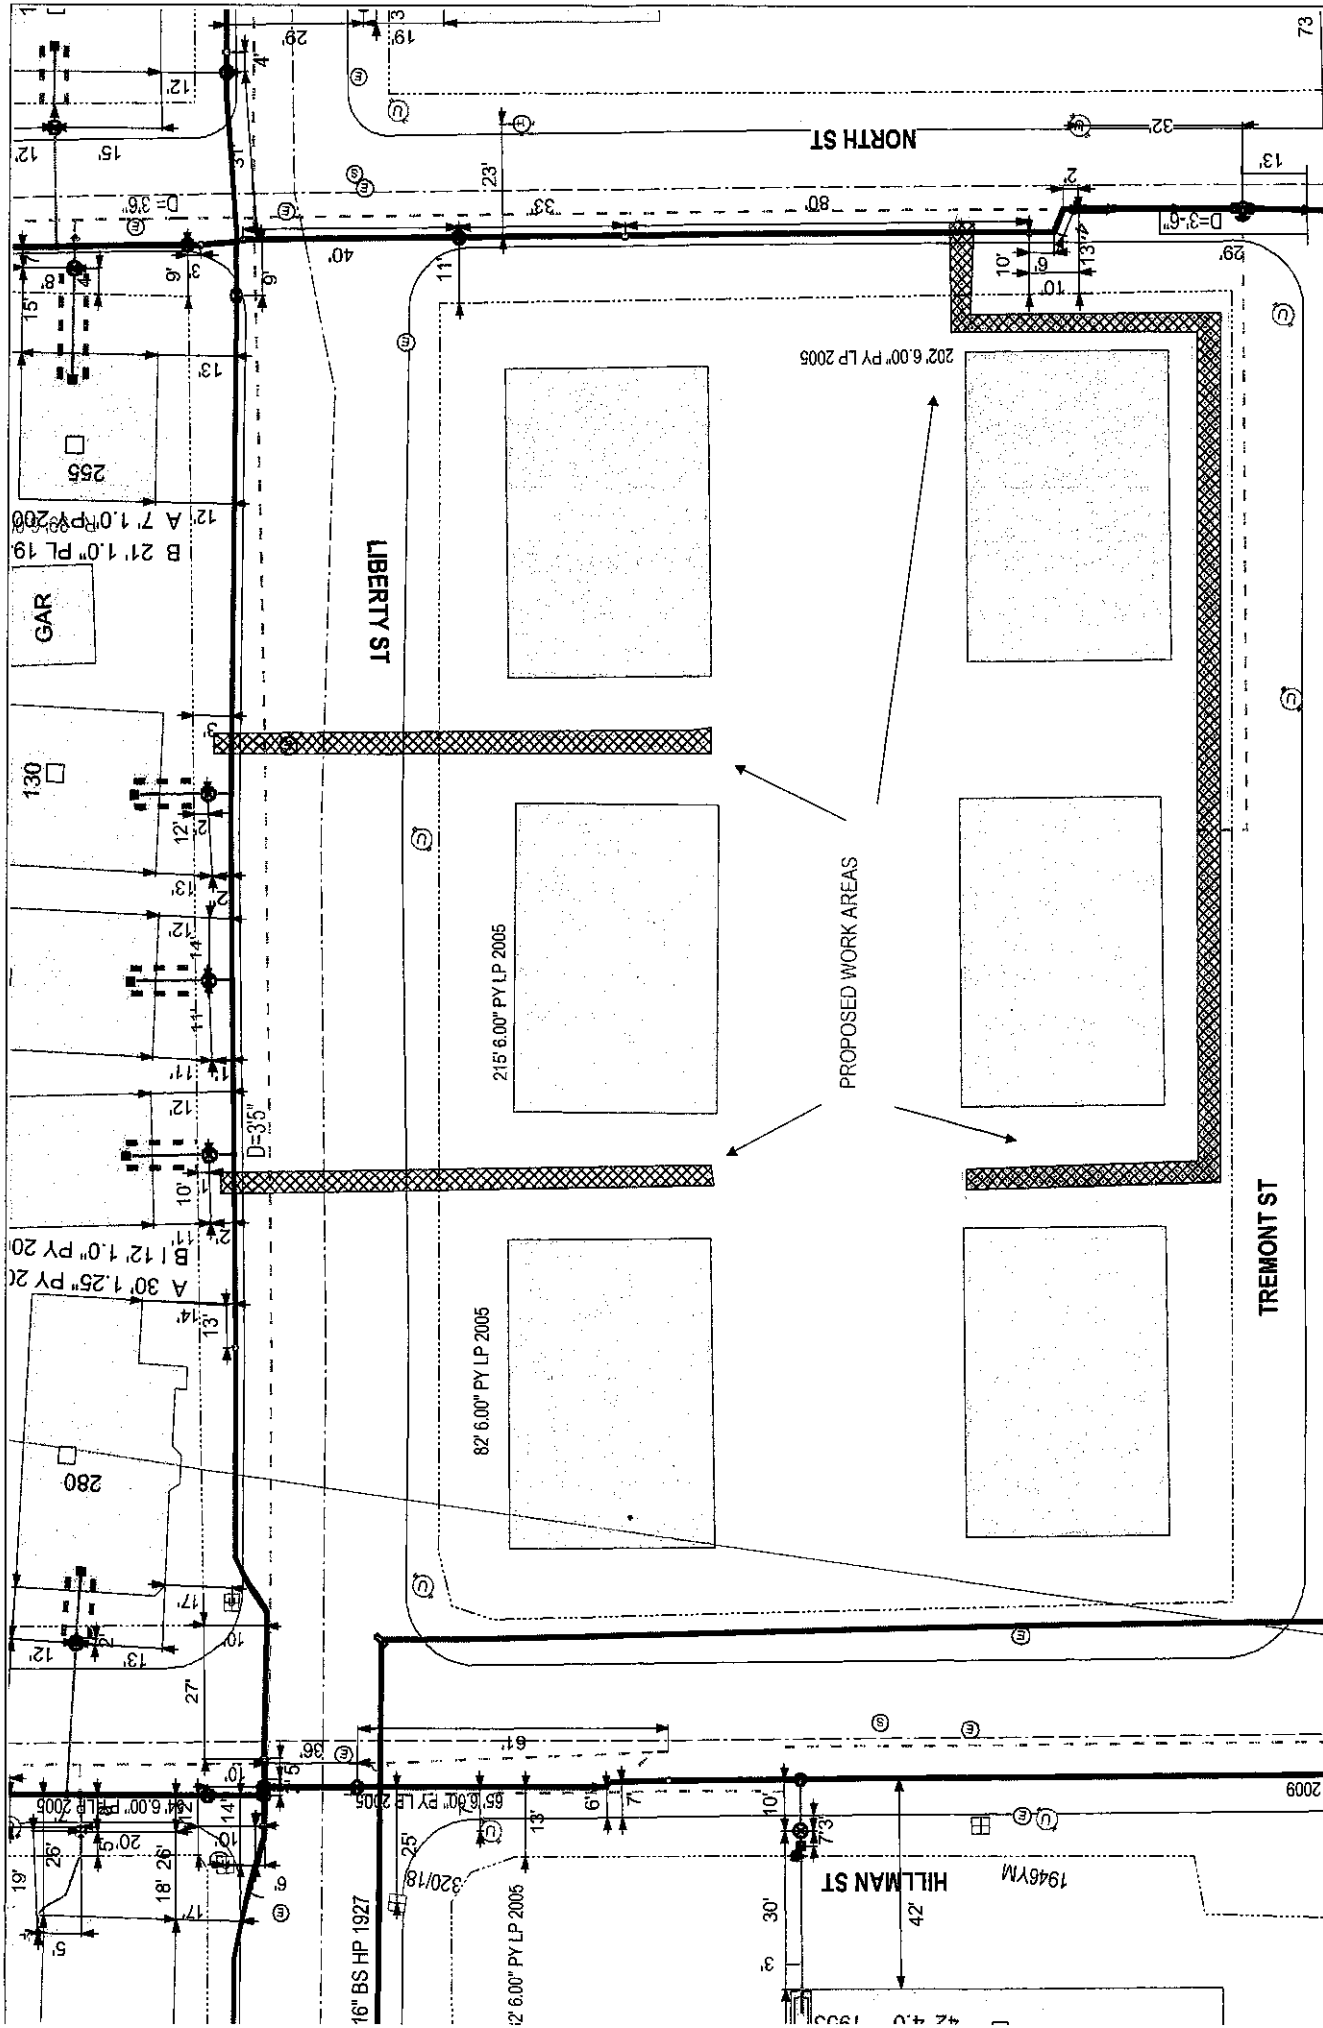

EVERSOURCE EVERSOURCE MA GAS 60 N STAR RD WESTWOOD, MA 02090 Phone 1-800-592-2000	MASS LAW Notice to Dig before digging by Anyone Call Dig-Safe: 811	IMPORTANT - DO NOT SCALE This drawing provides approximate locations only and all facility information may not be shown. Contact EVERSOURCE MA GAS to have specific field information identified. EVERSOURCE MA GAS disclaims any liability resulting from the reliance by any person on the location shown on this map. Massachusetts law requires that any person performing excavation work contact Dig-Safe so that the location of any underground may be marked.	Address: 257 North St WAL City/Town: New Bedford 5/17/18
---	---	---	--