

APPLICATION/AGREEMENT

For Trench/Disturbance Permit within the City of New Bedford

Electric Above

TO THE MAYOR AND CITY COUNCIL:

DISTURBANCE PERMIT/TRENCH SAFETY PERMIT

Permission is hereby requested to excavate the surface of: X City Property and/or X Private Property
Provide Sketch

Location of Work: Liberty St.

Across street from 130 & 140-142 Liberty St.

Install Gas Main

Work will begin (weather permitting) on: June 4, 2018

Applicant Name: Robert Conklin Excavator(s) Name: _____

Company Name: Eversource

Hoisting Equipment License Number: _____

Grade: _____ Expiration Date: _____

Contact Number: 508-441-5809

Name & Contact Number of Insurer: _____

Competent Person on Work Site: ON FILE

APPROVED BY: Stephen Duff DATE: 5-24-2018


TITLE: Engineering Supervisor

This permit shall be posted at the work site, and shall remain until the work is completed. It is subject to inspection at all times.

ROADWAY CLOSURES WILL REQUIRE
AUTHORIZATION FROM THE
COMMISSIONER OF PUBLIC
INFRASTRUCTURE. TRAFFIC MANAGEMENT
PLANS MAY BE REQUIRED.

FOR INSPECTION ONLY A 24 HOUR
NOTICE IS REQUIRED AND THE
CONTRACTOR/APPLICANT IS
REQUIRED TO NOTIFY THE D.P.I.
@ 508 979-1550 Press 4 Repair
PERMIT EXPIRES 1 YEAR

Permit # 214-18
Dig Safe# 20182101081
Date: 05/21/18

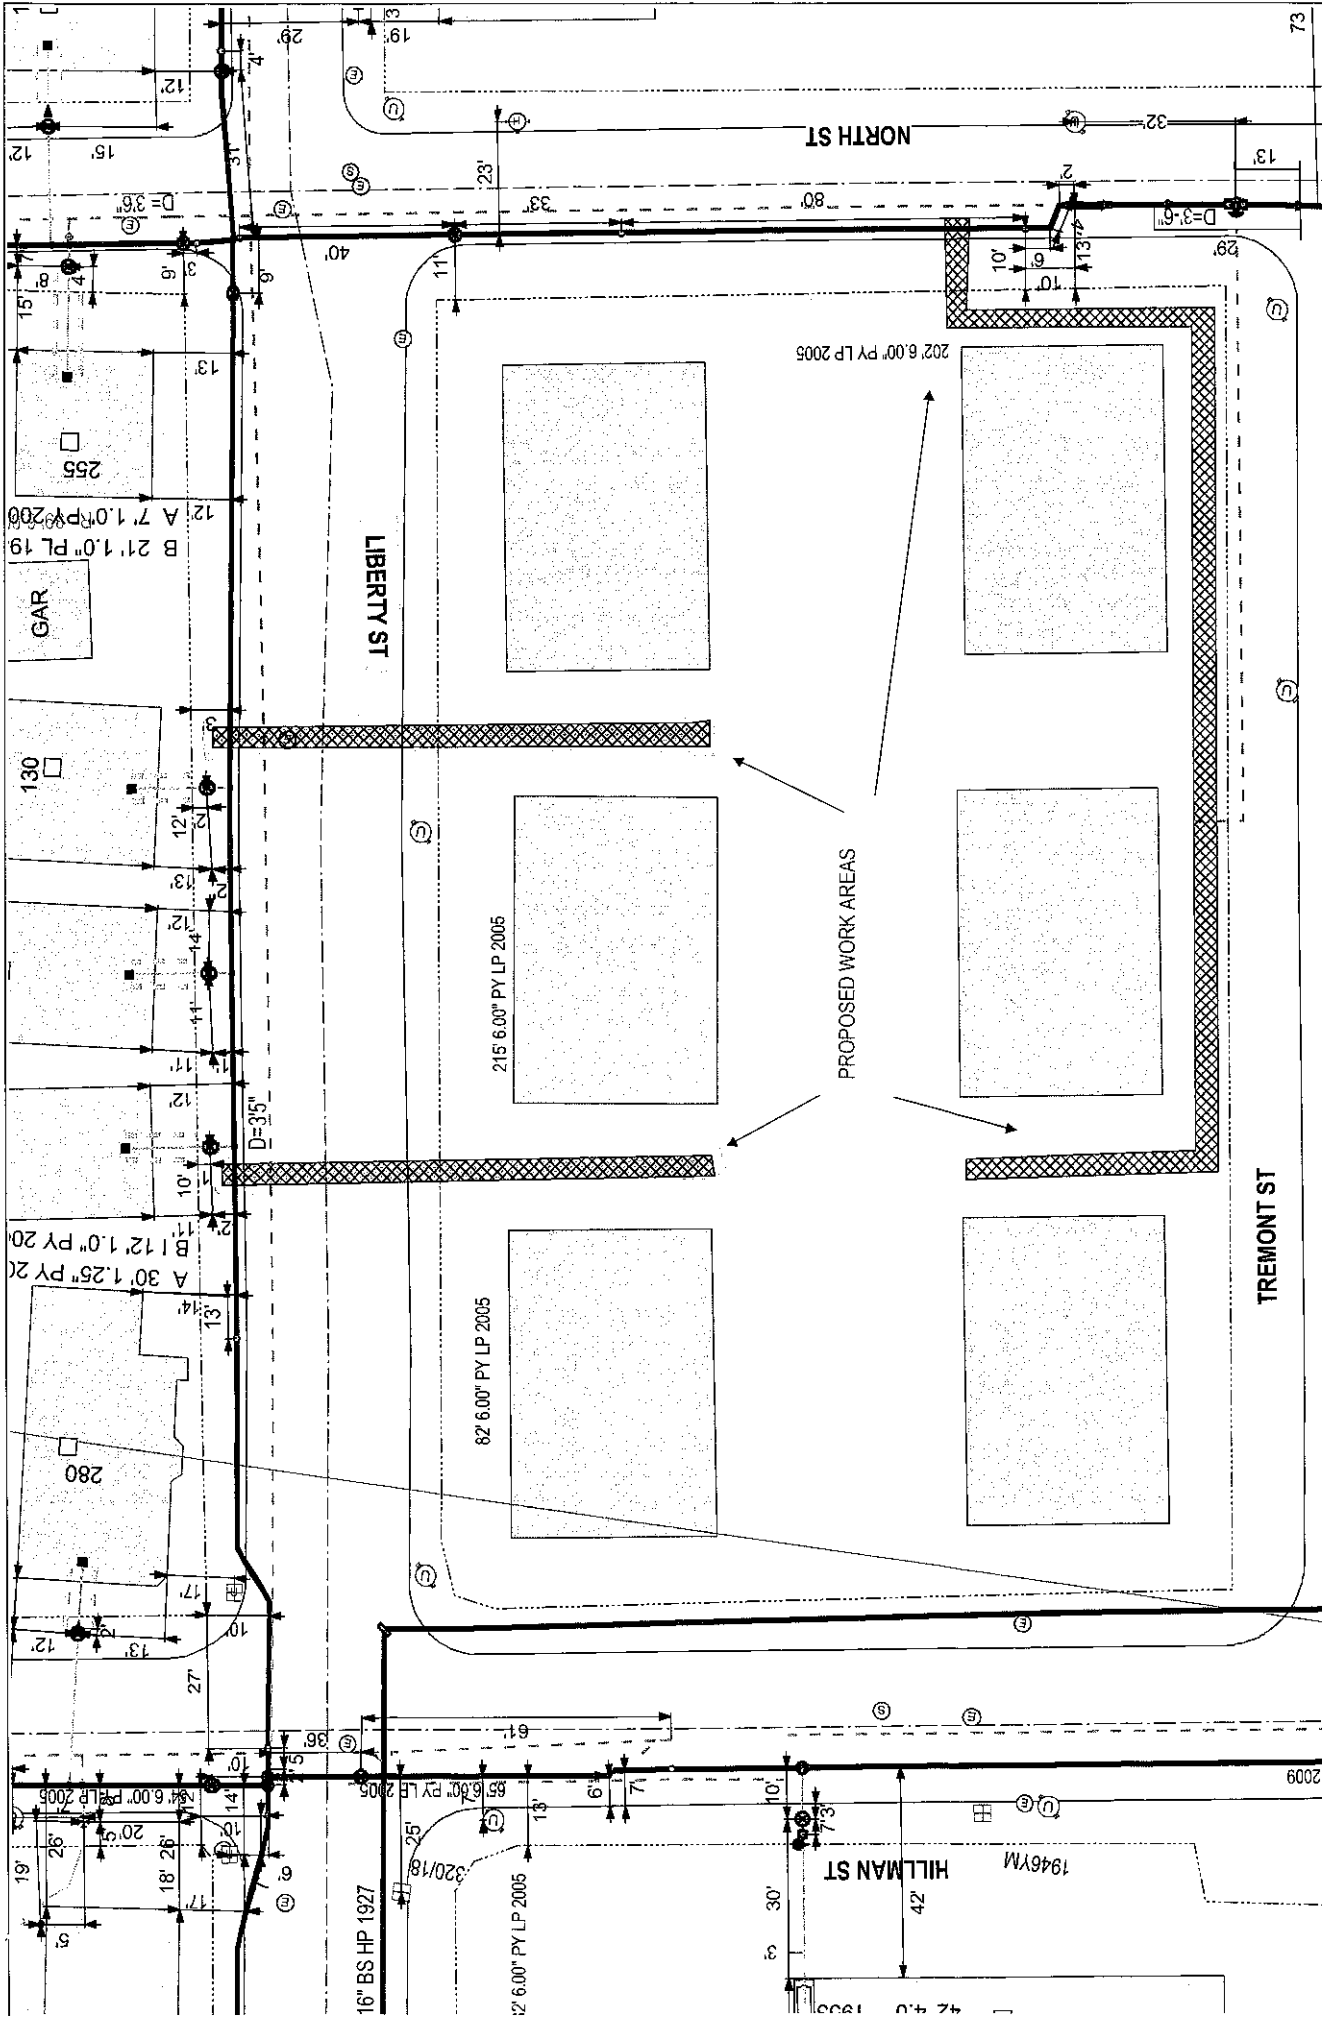

EVERSOURCE

EVERSOURCE MA GAS
One NISTAR Way
Westwood, MA 02090
Phone 1-800-592-2000

MASS LAW
Requires 72 hours advance
notice to Utility Companies
before digging by Anyone.

Call Dig-Safe: 811

IMPORTANT - DO NOT SCALE

This drawing provides approximate locations only and all facility information may not be shown. Contact EVERSOURCE MA GAS for more specific field information. EVERSOURCE MA GAS disclaims any liability for any injury, loss or damage caused by any person performing excavation work. Contact Dig-Safe so that the location of any underground may be marked.

Address:

Liberty St WAL

City/Town:

New Bedford 5/17/18