

APPLICATION/AGREEMENT

For Trench/Disturbance Permit within the City of New Bedford

electric below

6516-2

TO THE MAYOR AND CITY COUNCIL:

DISTURBANCE PERMIT/TRENCH SAFETY PERMIT

Permission is hereby requested to excavate the surface of : X City Property and/or X Private Property

Provide Sketch

Location of Work: 475 Union St.

Newton St - Atlantic St.

Install Gas Service

Work will begin (weather permitting) on: February 16, 2018

Work will end (weather permitting) on: 60 days

Applicant Name: Craig A. Mello

Excavator(s) Name:

Company Name: Eversource

Hoisting Equipment License Number:

Grade: Expiration Date:

Contact Number: 508-441-5809

Name & Contact Number of Insurer:

Competent Person on Work Site: ON FILE

APPROVED BY: *Stephen Coughlin* DATE: 2-6-2018

TITLE: *Engineering Supervisor*

This permit shall be posted at the work site, and shall remain until the work is completed. It is subject to inspection at all times.


Permit #

23-18

Dig Safe#20180503512

Date: 2/2/18

ROADWAY CLOSURES WILL REQUIRE
AUTHORIZATION FROM THE
COMMISSIONER OF PUBLIC
INFRASTRUCTURE. TRAFFIC MANAGEMENT
PLANS MAY BE REQUIRED.

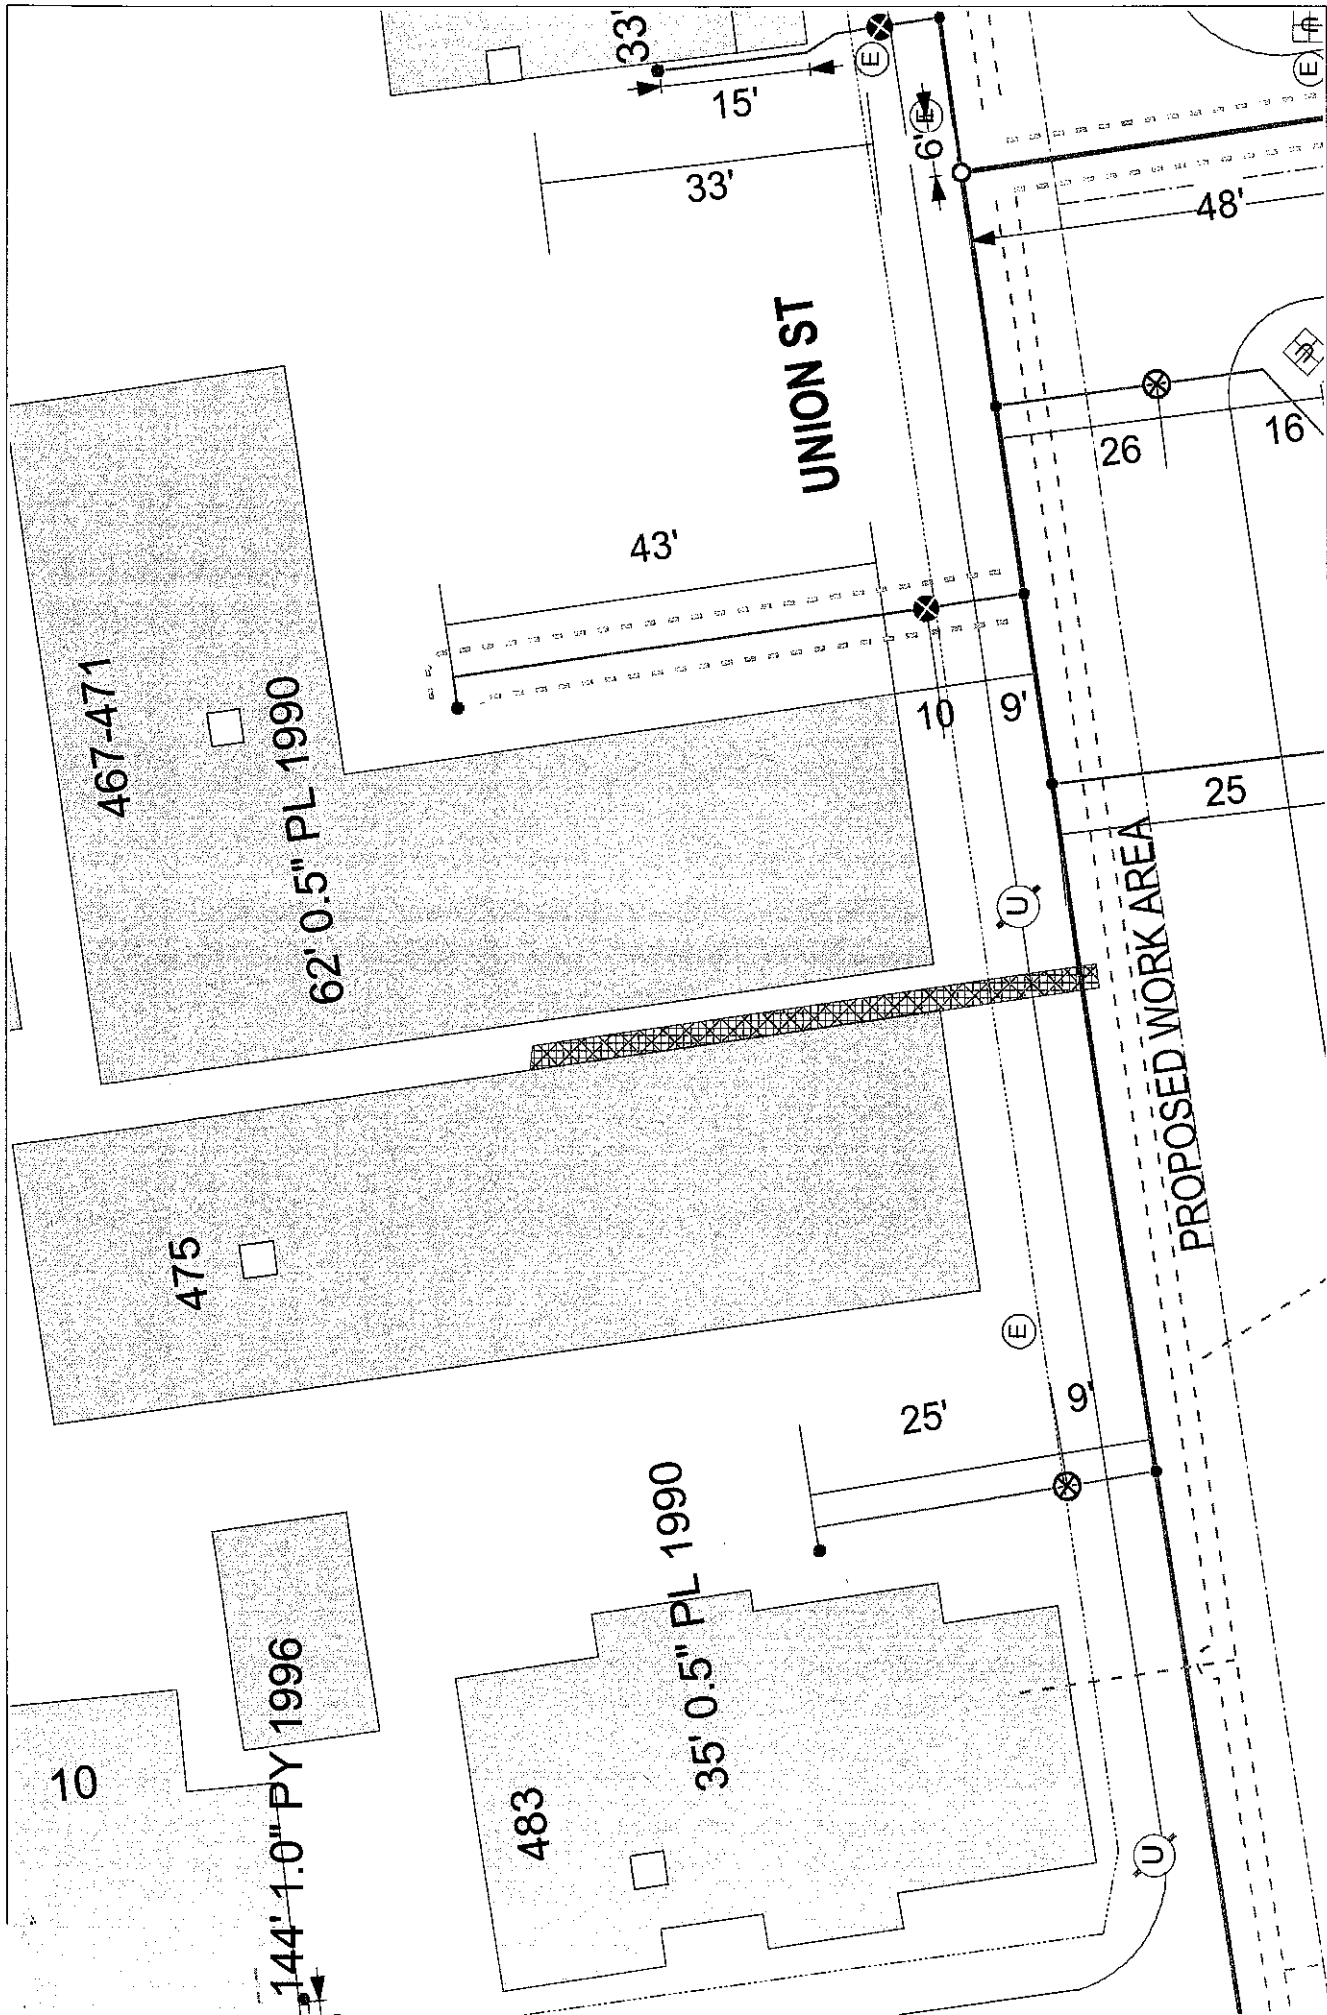

EVERSOURCE EVERSOURCE MA GAS One NSTAR Way Westwood, MA 02090 Phone 1-800-592-2000	MASS LAW Requires 72 hours advance notice to Utility Companies before digging by Anyone Call Dig-Safe: 811	IMPORTANT - DO NOT SCALE This drawing provides approximate locations only and all facility information may not be shown. Contact EVERSOURCE MA GAS to have specific field information identified. EVERSOURCE MA GAS disclaims any liability resulting from the reliance by any person on the location shown on this map. Massachusetts law requires that any person performing excavation work contact Dig-Safe so that the location of any underground may be marked.	Address: 475 Union St 1/29/18 City/Town: New Bedford CAD
---	---	---	--