

APPLICATION/AGREEMENT

For Trench/Disturbance Permit within the City of New Bedford

Permit #

245-18

Dig Safe#20182308836

Date: 06/06/18

TO THE MAYOR AND CITY COUNCIL: DISTURBANCE PERMIT/TRENCH SAFETY PERMIT

Permission is hereby requested to excavate the surface of: X City Property and/or X Private Property
Provide SketchLocation of Work: 209 Theodore Rice Blvd. PRBraley Rd. - Duchaine Blvd.6-11-18Install Gas ServiceWork will begin (weather permitting) on: June 20, 2018Applicant Name: Robert ConklingExcavator(s) Name: ON FILECompany Name: Eversource

Hoisting Equipment License Number: _____


Grade: _____ Expiration Date: _____

Contact Number: 508-441-5809

Name & Contact Number of Insurer: _____

Competent Person on Work Site: ON FILEAPPROVED BY: [Signature]DATE: 6-8-2018TITLE: Engineering Supervisor

This permit shall be posted at the work site, and shall remain until the work is completed. It is subject to inspection at all times.

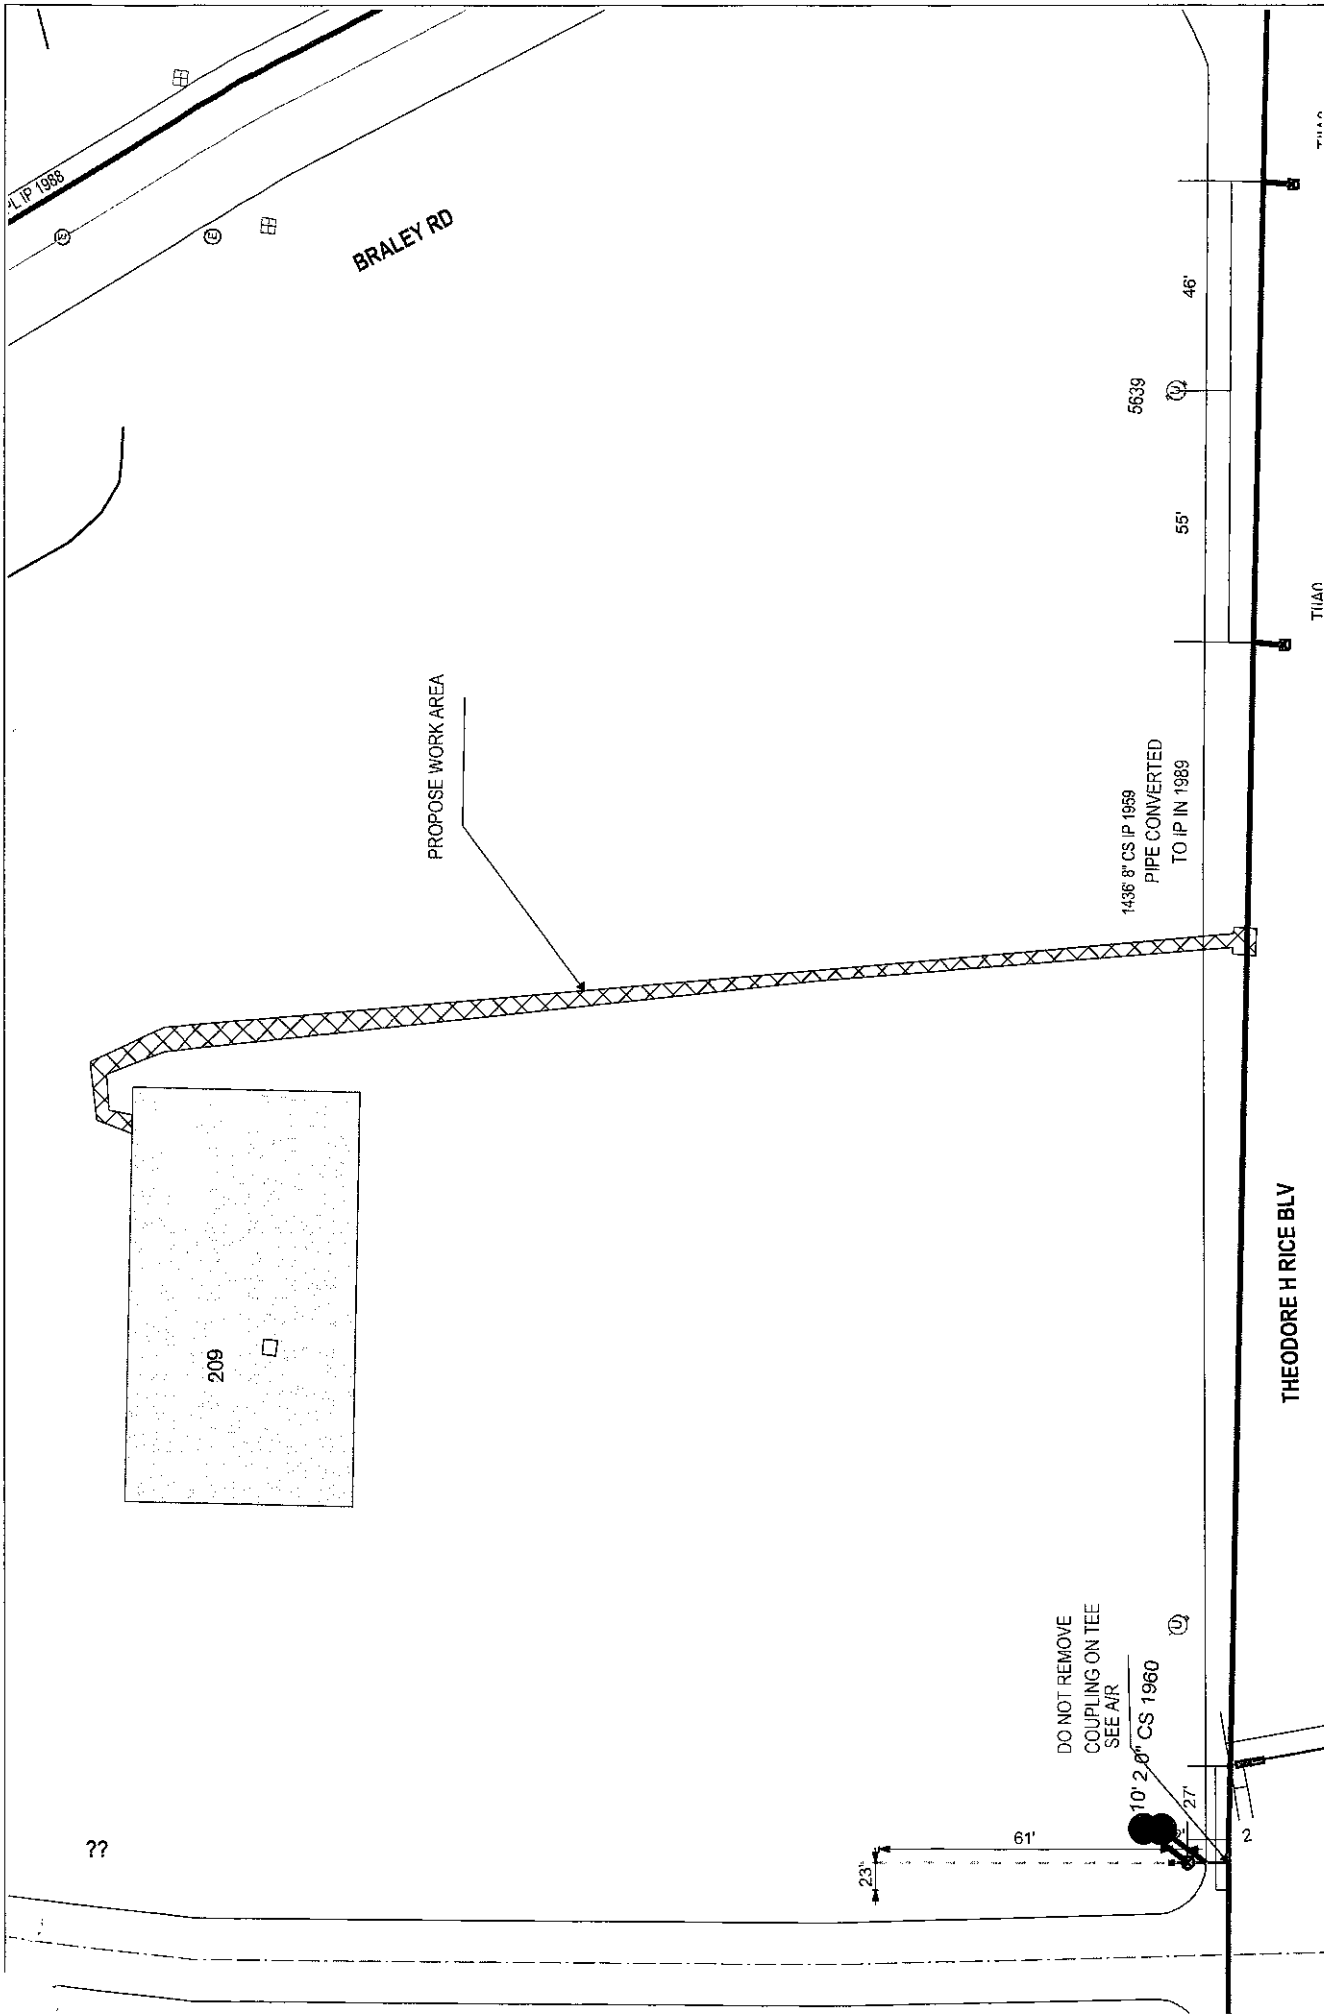

EVERSOURCE EVERSOURCE MA GAS One NSTAR Way Westwood, MA 02090 Phone 1-800-952-2000	MASS LAW Requires 72 hours advance notice of excavation before digging by Anyone Call Dig-Safe: 811	IMPORTANT - DO NOT SCALE This drawing provides approximate locations only and all facility information must be verified by field inspection. Contact EVERSOURCE MA GAS to have specific field information identified. EVERSOURCE MA GAS disclaims any liability resulting from the reliance by any person on the location shown on this map. Massachusetts law requires that any person performing excavation work contact Dig-Safe so that the location of any underground may be marked.	Address: 209 Theodore Rice Blv City/Town: New Bedford BPD 6/4
---	--	---	---