

APPLICATION/AGREEMENT

For Trench/Disturbance Permit within the City of New Bedford

Permit # 246-18
Dig Safe#20182304776
Date: 06/06/18

TO THE MAYOR AND CITY COUNCIL: DISTURBANCE PERMIT/TRENCH SAFETY PERMIT

Permission is hereby requested to excavate the surface of: X City Property and/or X Private Property
Provide Sketch

Location of Work: 39 Central Ave. PR
Conduit St. - Acushnet Ave. 6-11-18
Relay Gas Service

Work will begin (weather permitting) on: June 20, 2018

Applicant Name: Robert Conkling Excavator(s) Name: on file

Company Name: Eversource Hoisting Equipment License Number:
Grade: Expiration Date:


Contact Number: 508-441-5809 Name & Contact Number of Insurer:

Competent Person on Work Site: ON FILE

APPROVED BY: Stephen Dwyer DATE: 6-8-2018
TITLE: Engineering Supervisor

This permit shall be posted at the work site, and shall remain until the work is completed. It is subject to inspection at all times.

34' 1.25" ST 1901

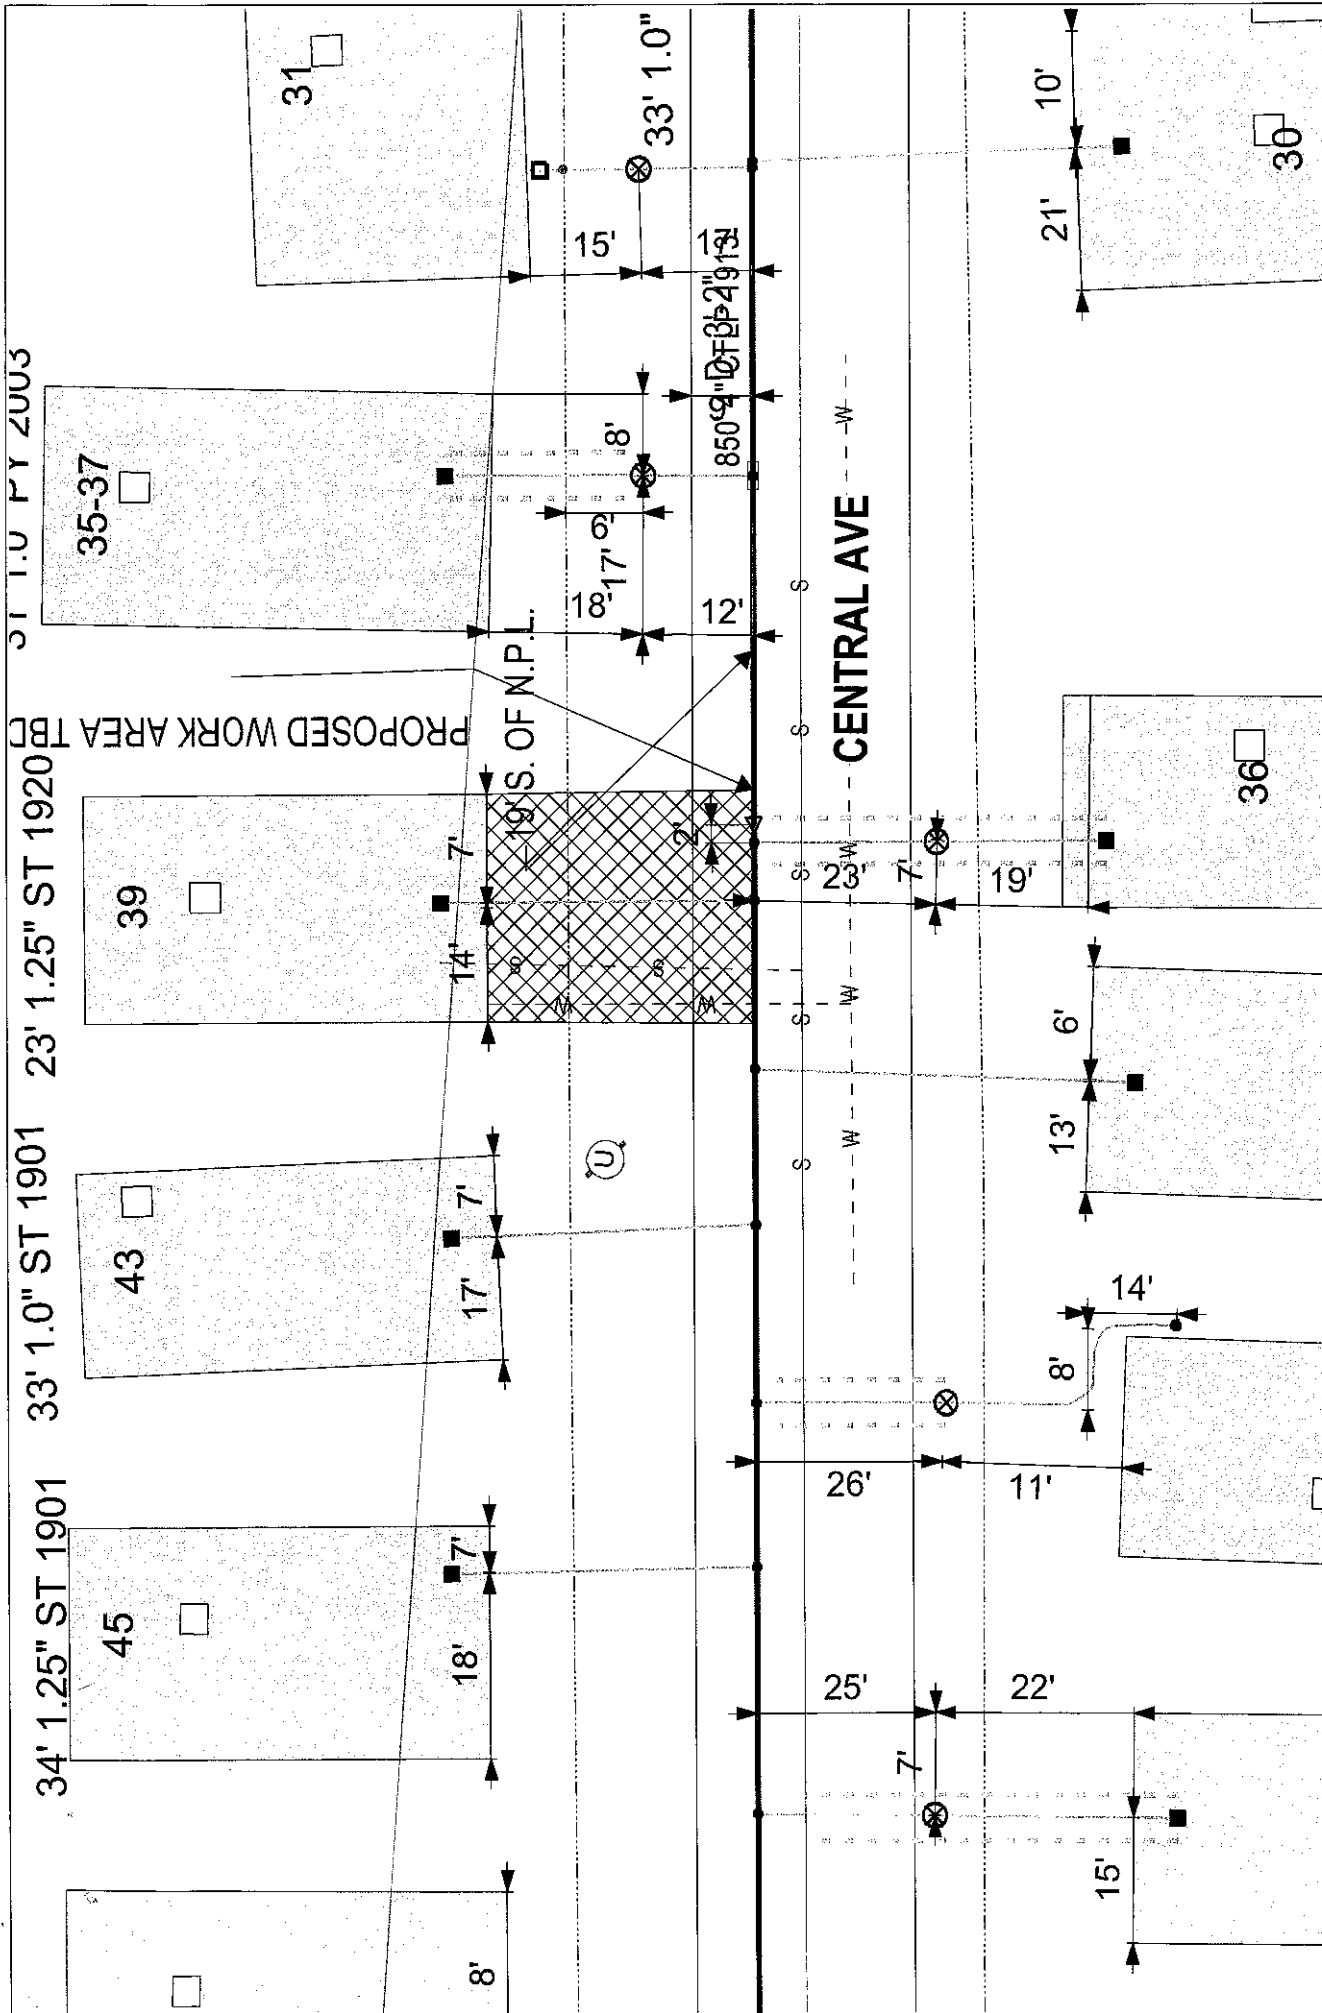

IMPORTANT - DO NOT SCALE

This drawing provides approximate locations only and all facility information may not be shown. Contact EVERSOURCE MA GAS to have specific field information identified. EVERSOURCE MA GAS disclaims any liability resulting from the reliance by any person on the location shown on this map. Massachusetts law requires that any person performing excavation work contact Dig-Safe so that the location of any underground may be marked.

MASS LAW
Requires 72 hours advance
notice to Utility Companies
before digging by Anyone

Call Dig-Safe: 811



EVERSOURCE

EVERSOURCE MA GAS
One NSTAR Way
Westwood, MA 02090
Phone 1-800-592-2000

Address: 39 Central Ave. A.B.

City/Town: **New Bedford 6-6-18**