

APPLICATION/AGREEMENT

For Trench/Disturbance Permit within the City of New Bedford

Electric Above

0522-2

TO THE MAYOR AND CITY COUNCIL: DISTURBANCE PERMIT/TRENCH SAFETY PERMIT

Permission is hereby requested to excavate the surface of: X City Property and/or X Private Property

Devinda St. et al.

Location of Work: 151 Worcester St.

Brockton St. - Lynn St.

Gas Line Maintenance

Work will begin (weather permitting) on: February 8, 2018

Work will end (weather permitting) on: 60 days

Applicant Name: Craig A. Mello *(Signature)* Excavator(s) Name: _____

Company Name: Eversource Hoisting Equipment License Number: _____

Grade: _____ Expiration Date: _____

Contact Number: 508-441-5809 Name & Contact Number of Insurer: _____

Competent Person on Work Site: ON FILE

APPROVED BY: Stephen Cusper DATE: 2-13-2018

TITLE: Engineering Supervisor


This permit shall be posted at the work site, and shall remain until the work is completed. It is subject to inspection at all times.

Permit # 27-18
Dig Safe # 20180402328
Date: 1/25/18

FOR INSPECTION ONLY A 24 HOUR NOTICE IS REQUIRED AND THE CONTRACTOR/APPLICANT IS REQUIRED TO NOTIFY THE D.P.I. @ 508 979-1550 Press 4 Repair PERMIT EXPIRES 1 YEAR

ROADWAY CLOSURES WILL REQUIRE AUTHORIZATION FROM THE COMMISSIONER OF PUBLIC INFRASTRUCTURE. TRAFFIC MANAGEMENT PLANS MAY BE REQUIRED.

71' 1.25" PL 2001

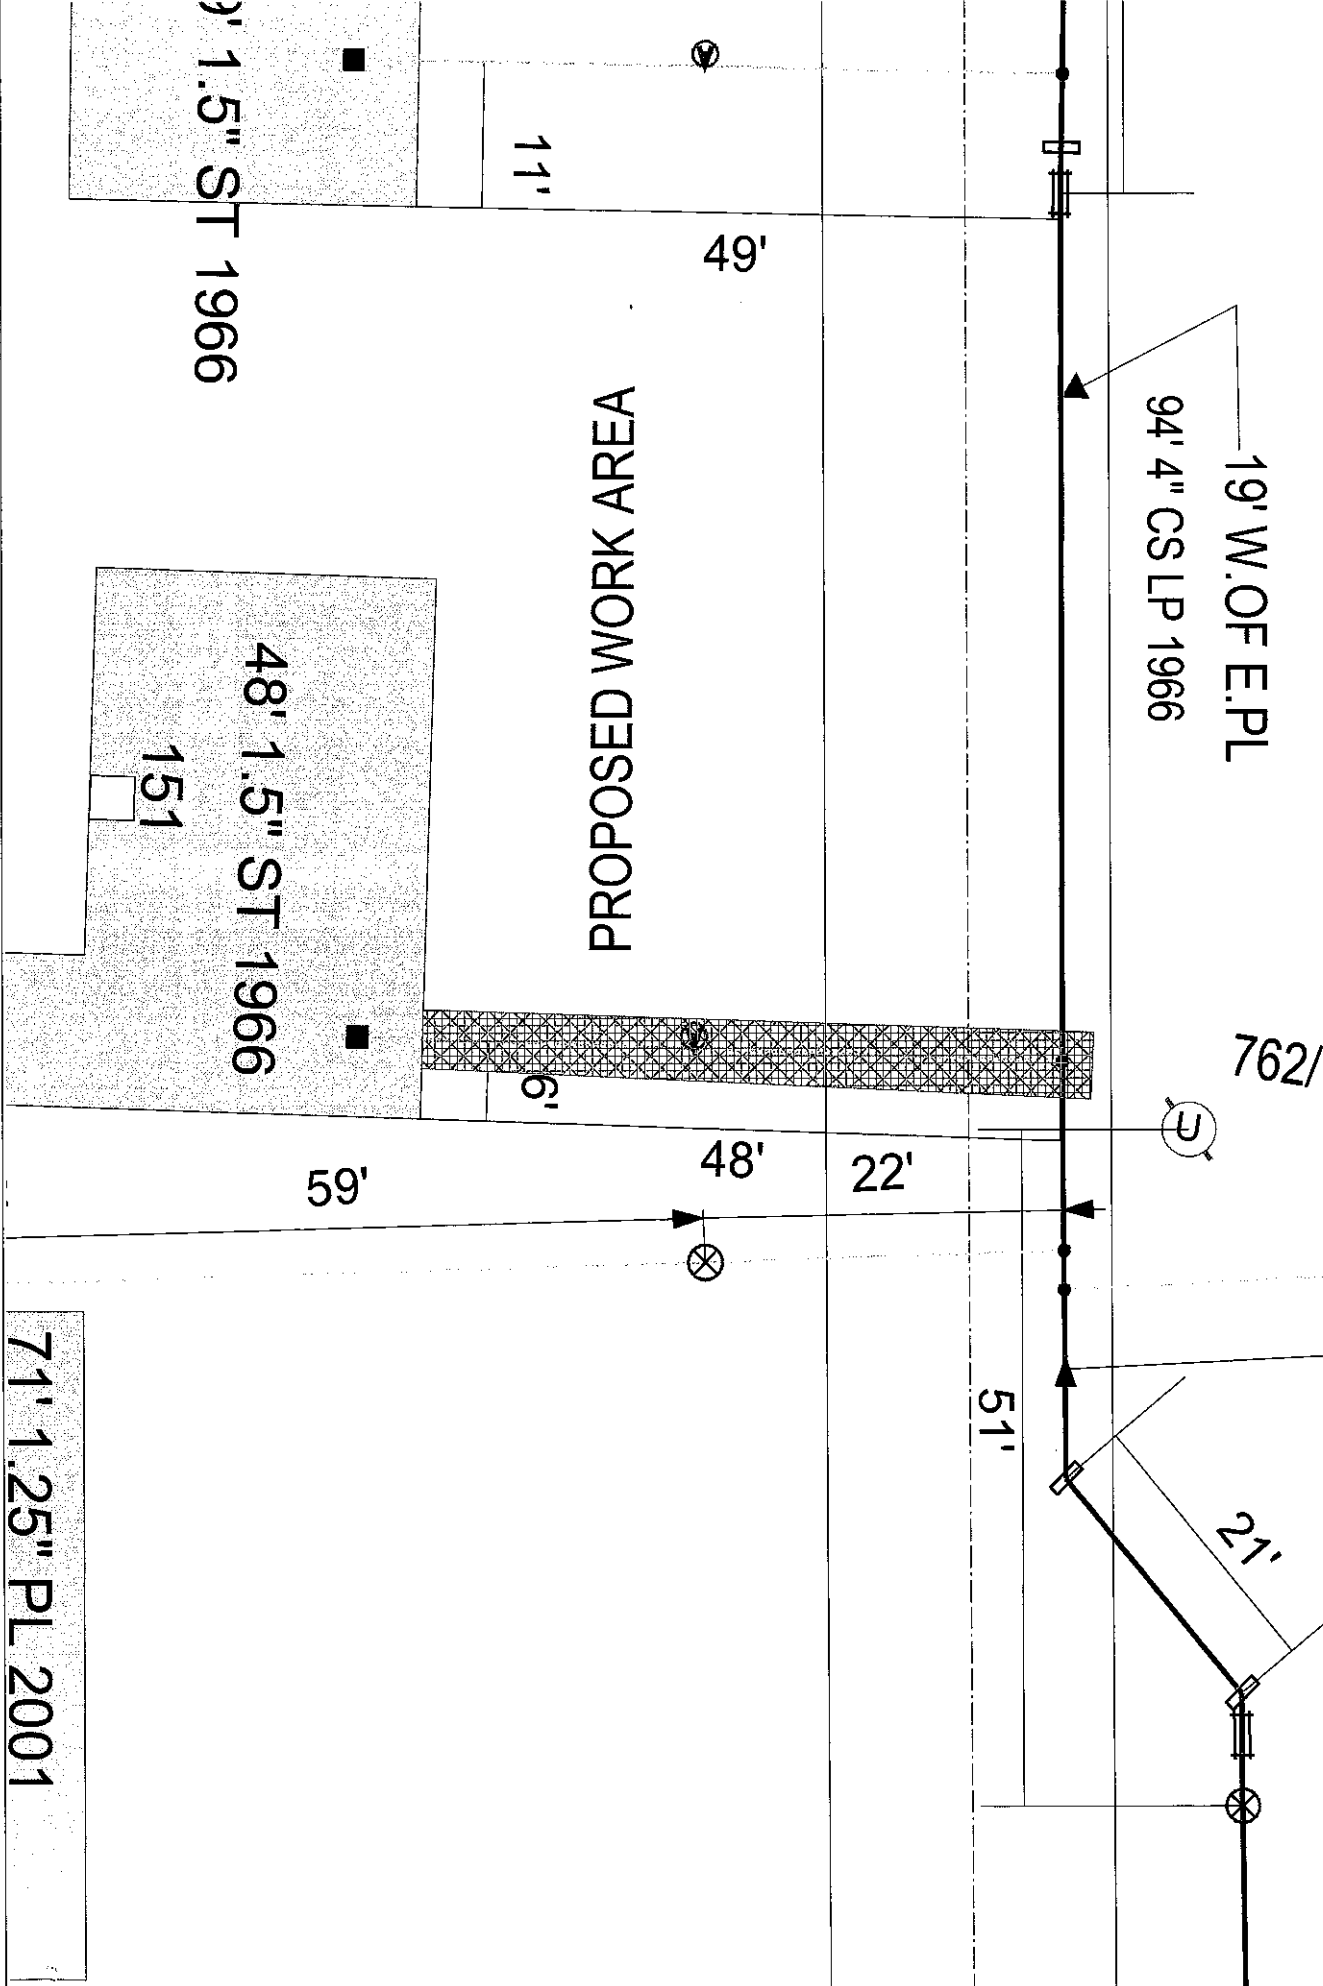

EVERSOURCE EVERSOURCE MA GAS One NSTAR Way Westwood, MA 02090 Phone 1-800-592-2000		MASS LAW Requires 72 hours advance notice to utility companies before digging by anyone Call Dig-Safe: 811	IMPORTANT - DO NOT SCALE This drawing provides approximate locations only and all facility information may not be exact. EVERSOURCE MA GAS is not responsible for any information provided by any person on the location shown on this map. Massachusetts law requires that any person performing excavation work contact Dig-Safe so that the location of any underground may be marked.	Address: 151 Worcester St CAD City/Town: New Bedford 1/23/18
---	--	--	--	---