

APPLICATION/AGREEMENT

For Trench/Disturbance Permit within the City of New Bedford

Permit #

289-18

Dig Safe#20182611008

Date: 06/29/18

TO THE MAYOR AND CITY COUNCIL: DISTURBANCE PERMIT/TRENCH SAFETY PERMIT

Permission is hereby requested to excavate the surface of: ☒ City Property and/or ☒ Private Property
Provide Sketch

Location of Work: 66 & 78 Glennon St.

Ashley Blvd. - Arlington St.

Relay Gas Services

Work will begin (weather permitting) on: July 13, 2018

Applicant Name: Robert Conklin

Robert Conklin

Excavator(s) Name:

Company Name: Eversource

Hoisting Equipment License Number:

Grade: Expiration Date:

Contact Number: 508-441-5817

Name & Contact Number of Insurer:

Competent Person on Work Site: ON FILE


APPROVED BY: Stephen Compton DATE: 7-5-2018

TITLE: Engineering Supervisor

This permit shall be posted at the work site, and shall remain until the work is completed. It is subject to inspection at all times.

FOR INSPECTION ONLY A 24 HOUR
NOTICE IS REQUIRED AND THE
CONTRACTOR/APPLICANT IS
REQUIRED TO NOTIFY THE D.P.I.
@ 508.979-1550 Press 4 Repair
PERMIT EXPIRES 1 YEAR

ROADWAY CLOSURES WILL REQUIRE
AUTHORIZATION FROM THE
COMMISSIONER OF PUBLIC
INFRASTRUCTURE. TRAFFIC MANAGEMENT
PLANS MAY BE REQUIRED.

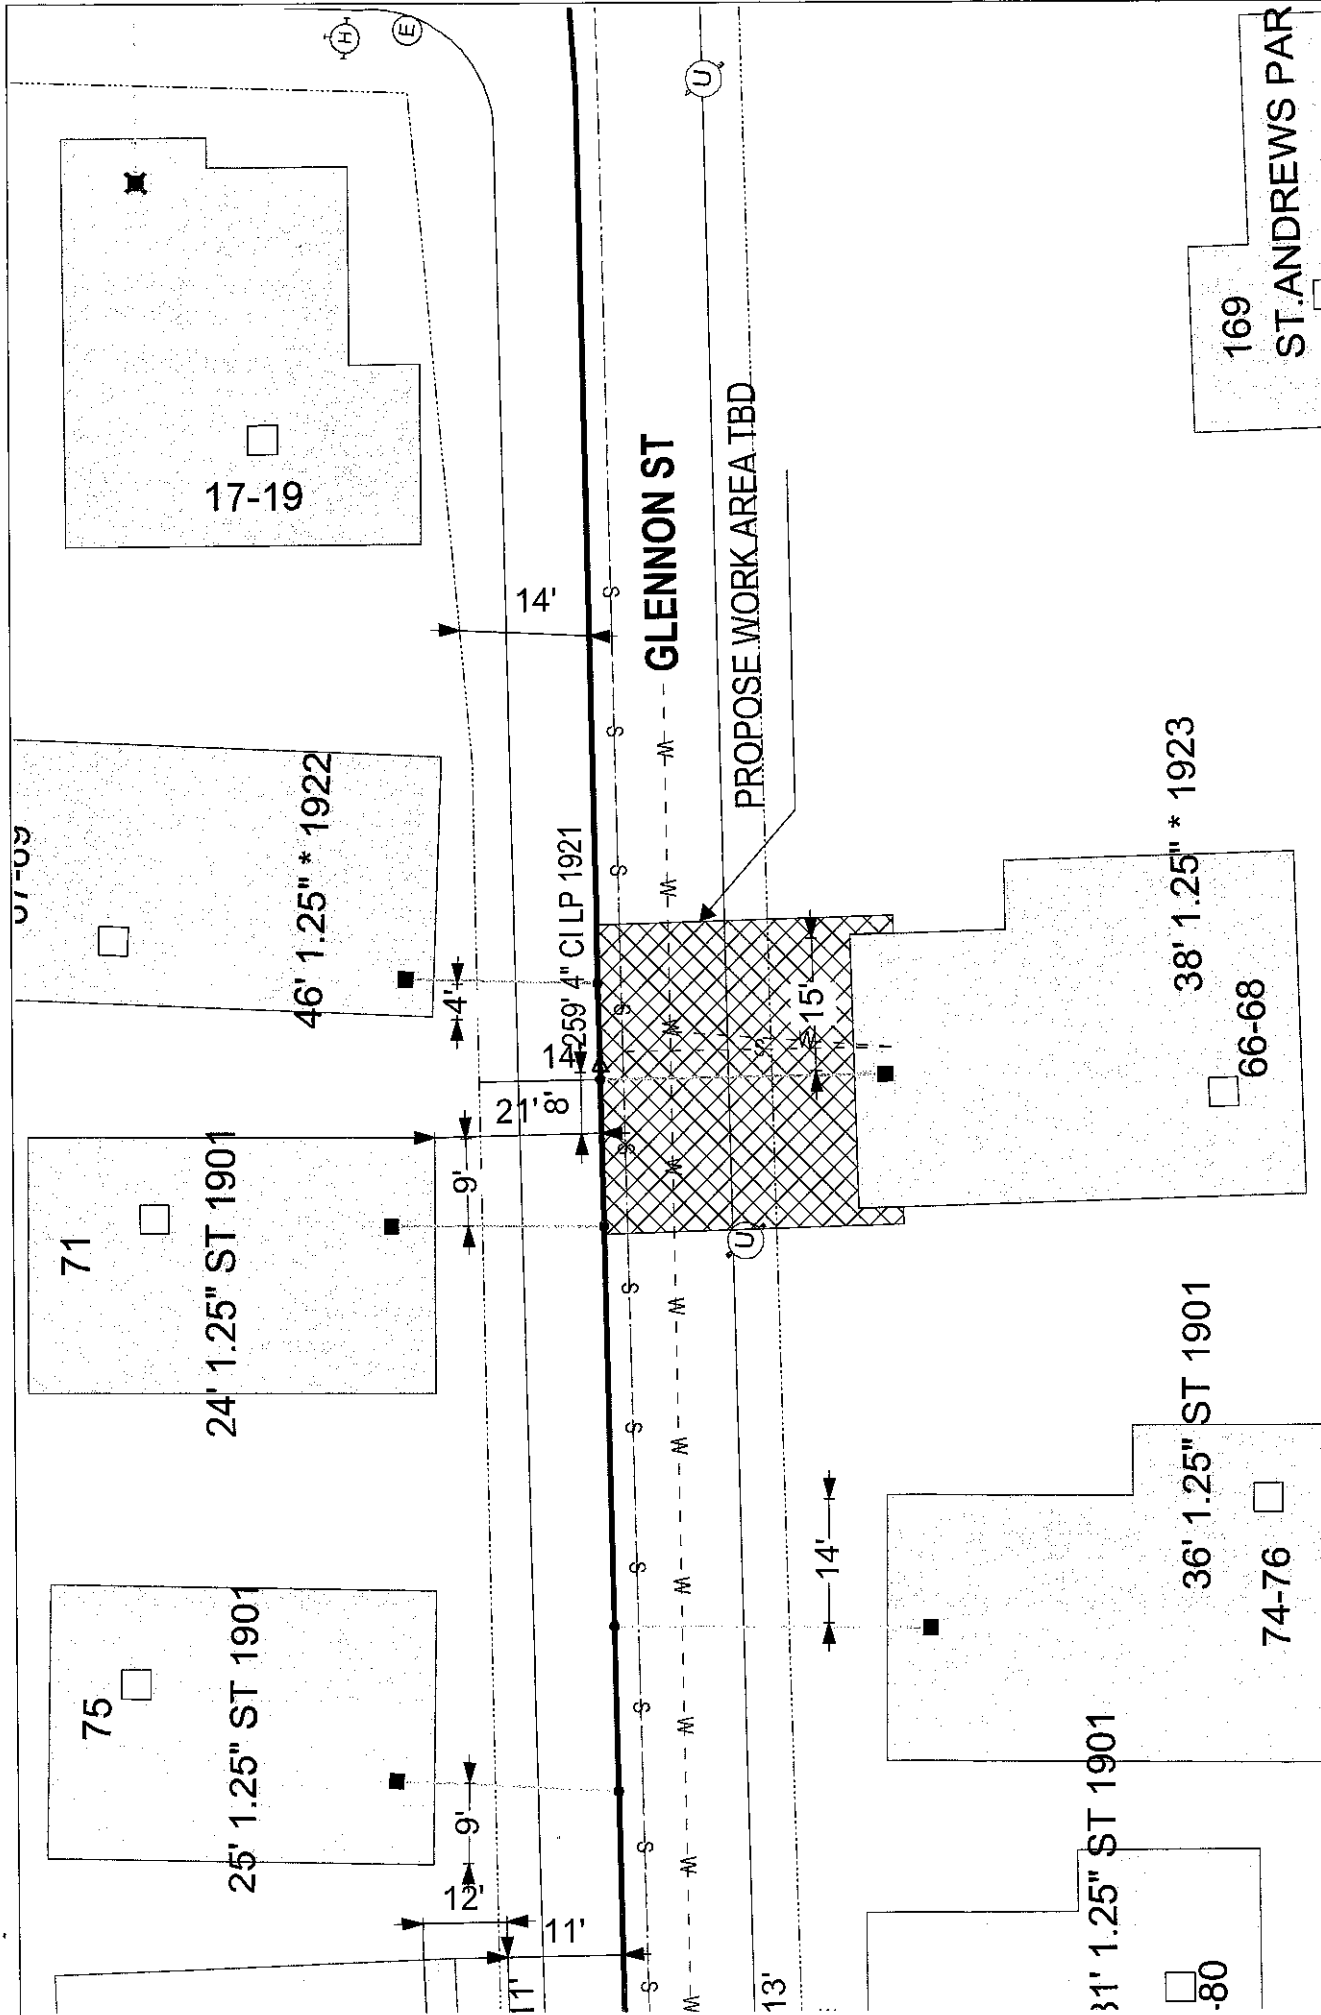

EVERSOURCE EVERSOURCE MA GAS One NSTAR Way Westwood, MA 02090 Phone 1-800-592-2000	MASS LAW Requires 72 hours advance notice to Utility Companies before digging by anyone Call Dig-Safe: 811	IMPORTANT - DO NOT SCALE This drawing provides approximate locations only and all facility information may not be shown. Contact EVERSOURCE MA GAS to have specific field information identified. EVERSOURCE MA GAS disclaims any liability resulting from the use of this drawing for any purpose other than that for which it was prepared. No person performing excavation work should contact Dig-Safe so that the location of any underground may be marked.	Address: 66-68 Glennon St BPO City/Town: New Bedford 6/28/18
---	---	--	--