

APPLICATION/AGREEMENT Permit # 309-18
For Trench/Disturbance Permit within the City of New Bedford Dig Safe#20183002743&20183002765
Date: 07/24/18

TO THE MAYOR AND CITY COUNCIL: DISTURBANCE PERMIT/TRENCH SAFETY PERMIT

Devin DeCosta
Permission is hereby requested to excavate the surface of: X City Property and/or X Private Property
Provide Sketch

Location of Work: 818 & 850 Church St.
~~Avenue Ave. - Astley Blvd. Chaffee St - Lynn St~~
Relay Gas Service

Work will begin (weather permitting) on: August 7, 2018
ROADWAY CLOSURE PERMIT REQUIRE
NOTIFICATION OF THE
COMMISSIONER OF PUBLIC
INFRASTRUCTURE, TRAFFIC MANAGEMENT
PLANS MAY BE REQUIRED.

Applicant Name: Robert Conklin Excavator(s) Name: Robert Conklin
NOTICE IS REQUIRED AND THE
CONTRACTOR/APPLICANT IS
REQUIRED TO NOTIFY THE D.P.I.
@ 508 979-1550 Press 4 Repair
PERMIT EXPIRES 1 YEAR


Company Name: Eversource
Hoisting Equipment License Number: _____
Grade: _____ Expiration Date: _____

Contact Number: 508-441-5817
Name & Contact Number of Insurer: _____

Competent Person on Work Site: ON FILE
APPROVED BY: Stephen Crompton DATE: 7-31-2018

TITLE: Engineering Supervisor

This permit shall be posted at the work site, and shall remain until the work is completed. It is subject to inspection at all times.

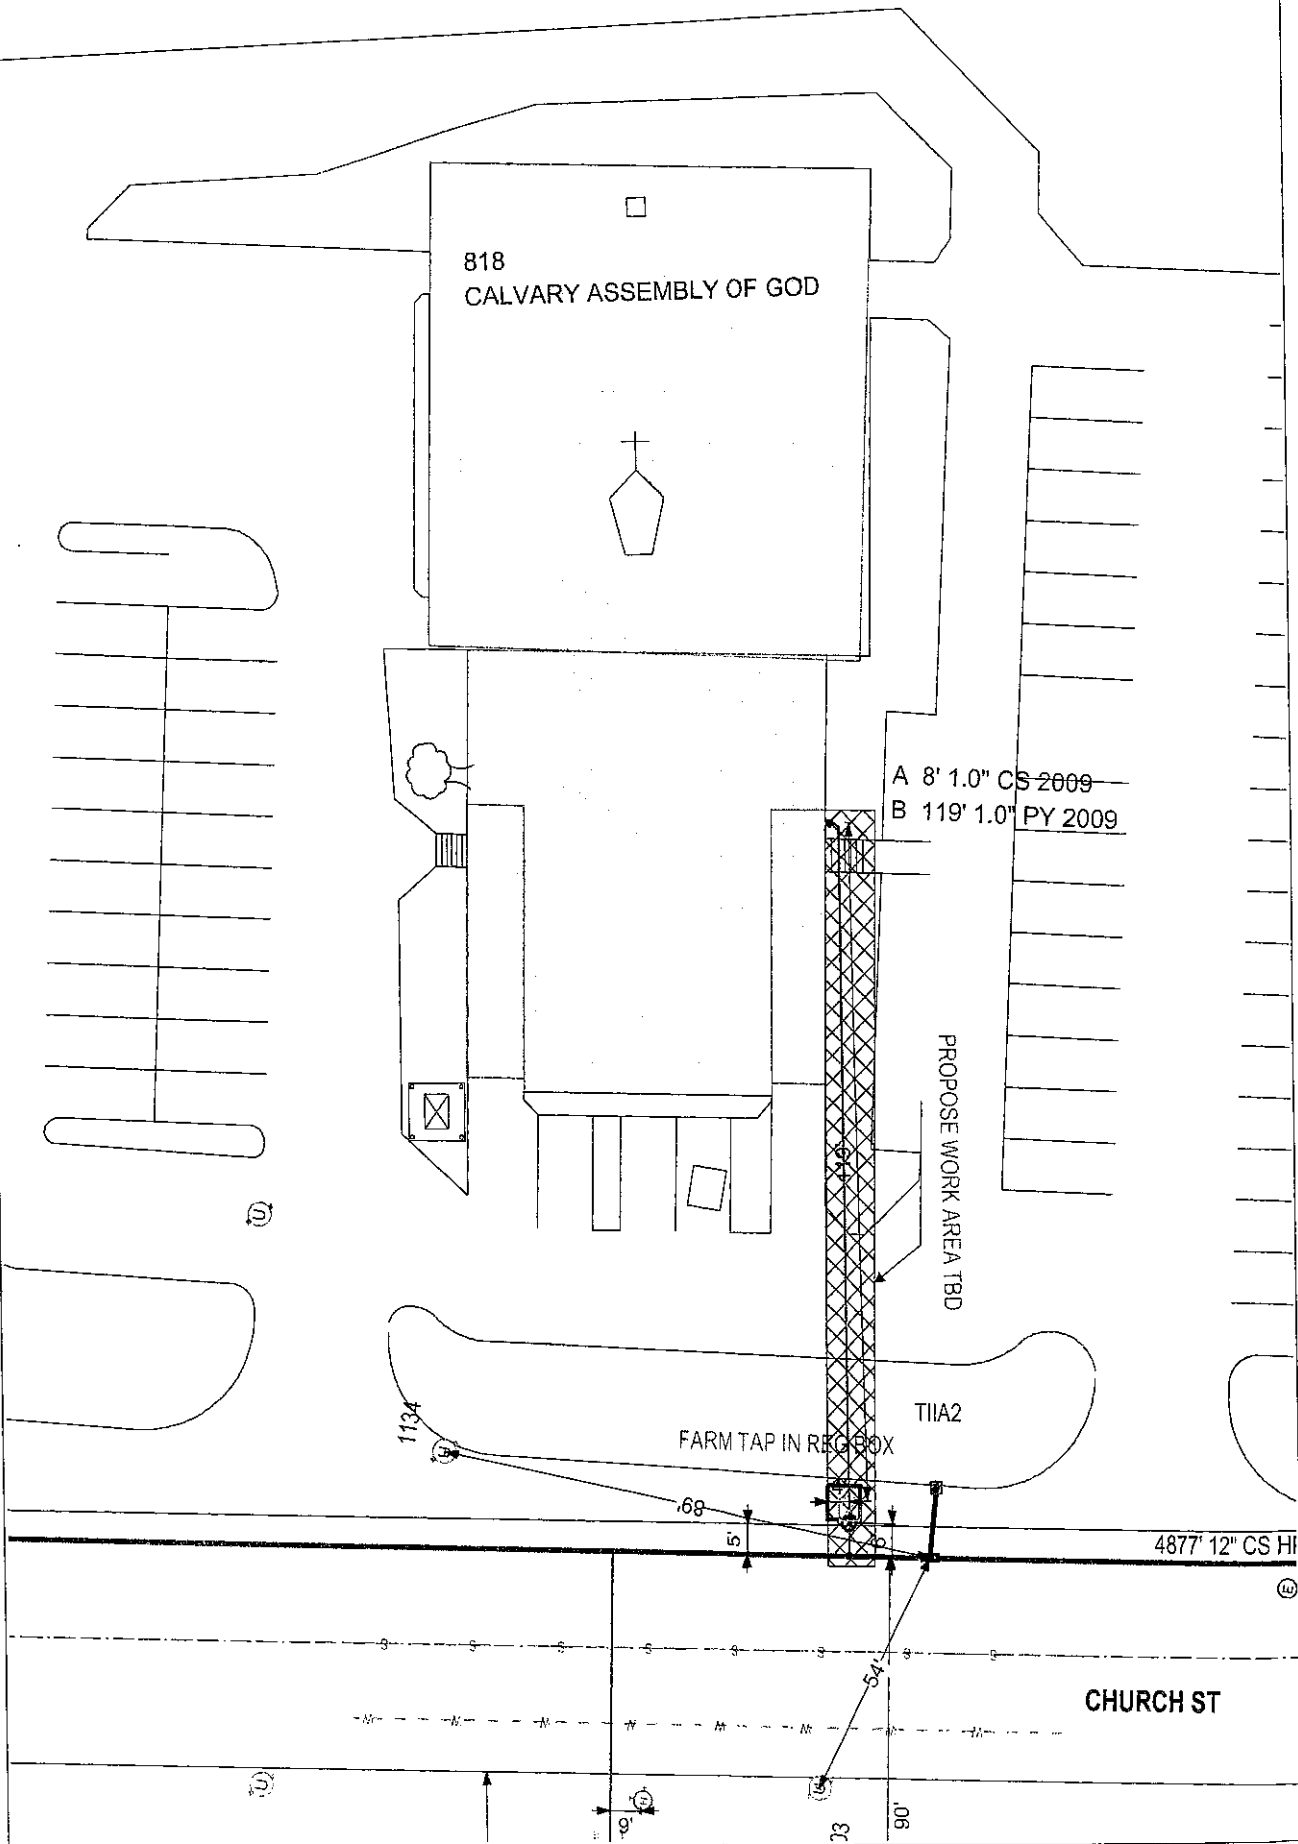

ERSOURCE

RESOURCE MA GAS
NSTAR Way
Bedford, MA 02090
Tel 1-800-592-2090



MASS LAW

Requires 72 hours advance
notice to utility companies
before digging or repairs

Call Dig-Safe: 811

IMPORTANT - DO NOT SCALE

This drawing provides approximate locations only and all facility information
may not be shown. Contact ERSOURCE MA GAS for specific field information
identified. ERSOURCE MA GAS does not assume any liability resulting from the reliance by any
person on the information shown on this map. Massachusetts law requires that
person performing excavation work contact Dig-Safe so that the location
of any underground may be marked.

Address:

818 Church St BPD

City/Town:

New Bedford 7/17/18

A 3D cube is shown with three faces labeled: the front face is labeled 'A', the left face is labeled 'B', and the top face is labeled 'C'.

83

996

48712 CS HP 1960

TABLE 1

3/99

MASS LAW
Requires 72 hours advance notice to Utility Companies before digging by Anyone

VERSOURCE
RESOURCE MA GAS
NSTAR Way
twood, MA 02090
ne 1-800-592-2000

Address: 850 Church St BPD

City/Town: **New Bedford 7/17/18**