

electric below

APPLICATION/AGREEMENT Department of Public Works
Permit # 343-18
Dig Safe#20183408415
Date 8-23-18

For Trench/Disturbance Permit within the City of New Bedford

TO THE MAYOR AND CITY COUNCIL: DISTURBANCE PERMIT/TRENCH SAFETY PERMIT

Permission is hereby requested to excavate the surface of: X City Property and/or X Private Property
Provide Sketch

Location of Work: 171 Court St.
Cedar St. - Chancery St.
Gas Line Maintenance

Work will begin (weather permitting) on: September 06, 2018

Work will end (weather permitting) on: 60 days

Applicant Name: Robert Conklin (SS) Excavator(s) Name: _____

Company Name: Eversource Hoisting Equipment License Number: _____
Grade: _____ Expiration Date: _____

Contact Number: 508-441-5813 Name & Contact Number of Insurer: _____

Competent Person on Work Site: ON FILE APPROVED BY: Stephen Campbell DATE: 9-4-2018
TITLE: Engineering Supervisor

This permit shall be posted at the work site, and shall remain until the work is completed. It is subject to inspection at all times.

FOR INSPECTION ONLY A 24 HOUR
NOTICE IS REQUIRED AND THE
CONTRACTOR/APPLICANT IS
REQUIRED TO NOTIFY THE D.P.I.
@ 508-979-1550 Press 4 Repair
PERMIT EXPIRES 1 YEAR

ROADWAY CLOSURES WILL REQUIRE
AUTHORIZATION FROM THE
COMMISSIONER OF PUBLIC
INFRASTRUCTURE. TRAFFIC MANAGEMENT
PLANS MAY BE REQUIRED.

For any work done on City Property the following additional regulations apply:

The applicant hereby specifically acknowledges and agrees to this permit, if granted, becomes a legally binding AGREEMENT, between said applicant and the City of New Bedford for permission to disturb/excavate the surface of City sidewalks and roadways, and as such is subject to all of the terms and conditions, including current bonding and surety deposit requirements, of the various sections of Chapter 22 of the Code of Ordinances of the City of New Bedford, all of which are incorporated herein and made a part of this APPLICATION/AGREEMENT, No permit shall be granted until said terms and conditions have been met.

In the event that this permit is granted, the following requirements shall also be met:

- a. That sufficient barriers, lights, and warning signs shall be erected and maintained by the Permittee in such a manner as to notify pedestrian and/or operators of motor vehicles properly approaching the work site of the hazard(s) occasioned by said work. One or more signs conveying the following message or its equivalent: "STREET CLOSED: PASS AT OWN RISK" OR "ROAD UNDER CONSTRUCTION, PASS AT OWN RISK" must be prominently displayed as directed by the Commissioner of the Department of Public Infrastructure.
- b. That the roadways and sidewalks shall not be unnecessarily obstructed and, so far as possible, safe and convenient ways for the use of foot travelers and vehicles shall be maintained.
- c. That the trenches or excavations shall be backfilled as directed by the Commissioner of the Department of Public Infrastructure, whose orders shall be final and conclusive.
- d. All pavement surfaces of roadways and sidewalks disturbed shall be restored by the permittee in accordance with approved City specifications of the Department of Public Infrastructure, and within such time limits set by the Commissioner.
- e. The applicant assumes full responsibility for maintenance of the pavement restoration for a period of three (3) years from the date the City considers the restoration to be completed.

The applicant shall hold the City of New Bedford harmless and indemnify it for any and all injury to loss, cost, damage, expense, (including reasonable attorney fees) and liability on account of the disturbance of said street surface and any work done in connection therewith. Any permit for disturbance/excavation within the surface of the public right-of ways, as herein provided, may be revoked by the Mayor and City Council under the provision of law.

Permits for disturbing/excavating the surface of public right-of-ways shall be issued by the City Clerk, subject to ratification by the Mayor and City Council; said permits to be provisional until ratified as aforesaid. Any owner who has been refused a provisional permit shall have the right to a hearing before the Mayor and City Council.

Persons engaging in any trenching operation shall familiarize themselves with the federal safety standards promulgated by the Occupational Safety and Health Administration (OSHA) on excavations: 29 CFR 1926.650 et.seq., entitled Subpart P Excavations."

By applying for, accepting and signing this permit, the applicant attests to the following:

- a. that he has read and understood 520 CMR 14.00 promulgated by the Department of Public Safety with regard to trench safety;
- b. that he has read and understood the federal safety standards promulgated by the Occupational Safety and Health Administration on excavations: 29 CFR 1926.650 et.seq., entitled Subpart P "Excavations".

Presented to the Mayor for approval

City Clerk

Approved _____

APPLICATION OF

_____ Eversource _____

to
DISTURB THE SURFACE

of _ 171 Court St.

OFFICE OF CITY CLERK

Granted provisionally, subject to ratification
by the Mayor and City Council.


City Clerk

IN CITY COUNCIL

RECEIVED AND ACTION OF

THE CITY CLERK RATIFIED

City Clerk

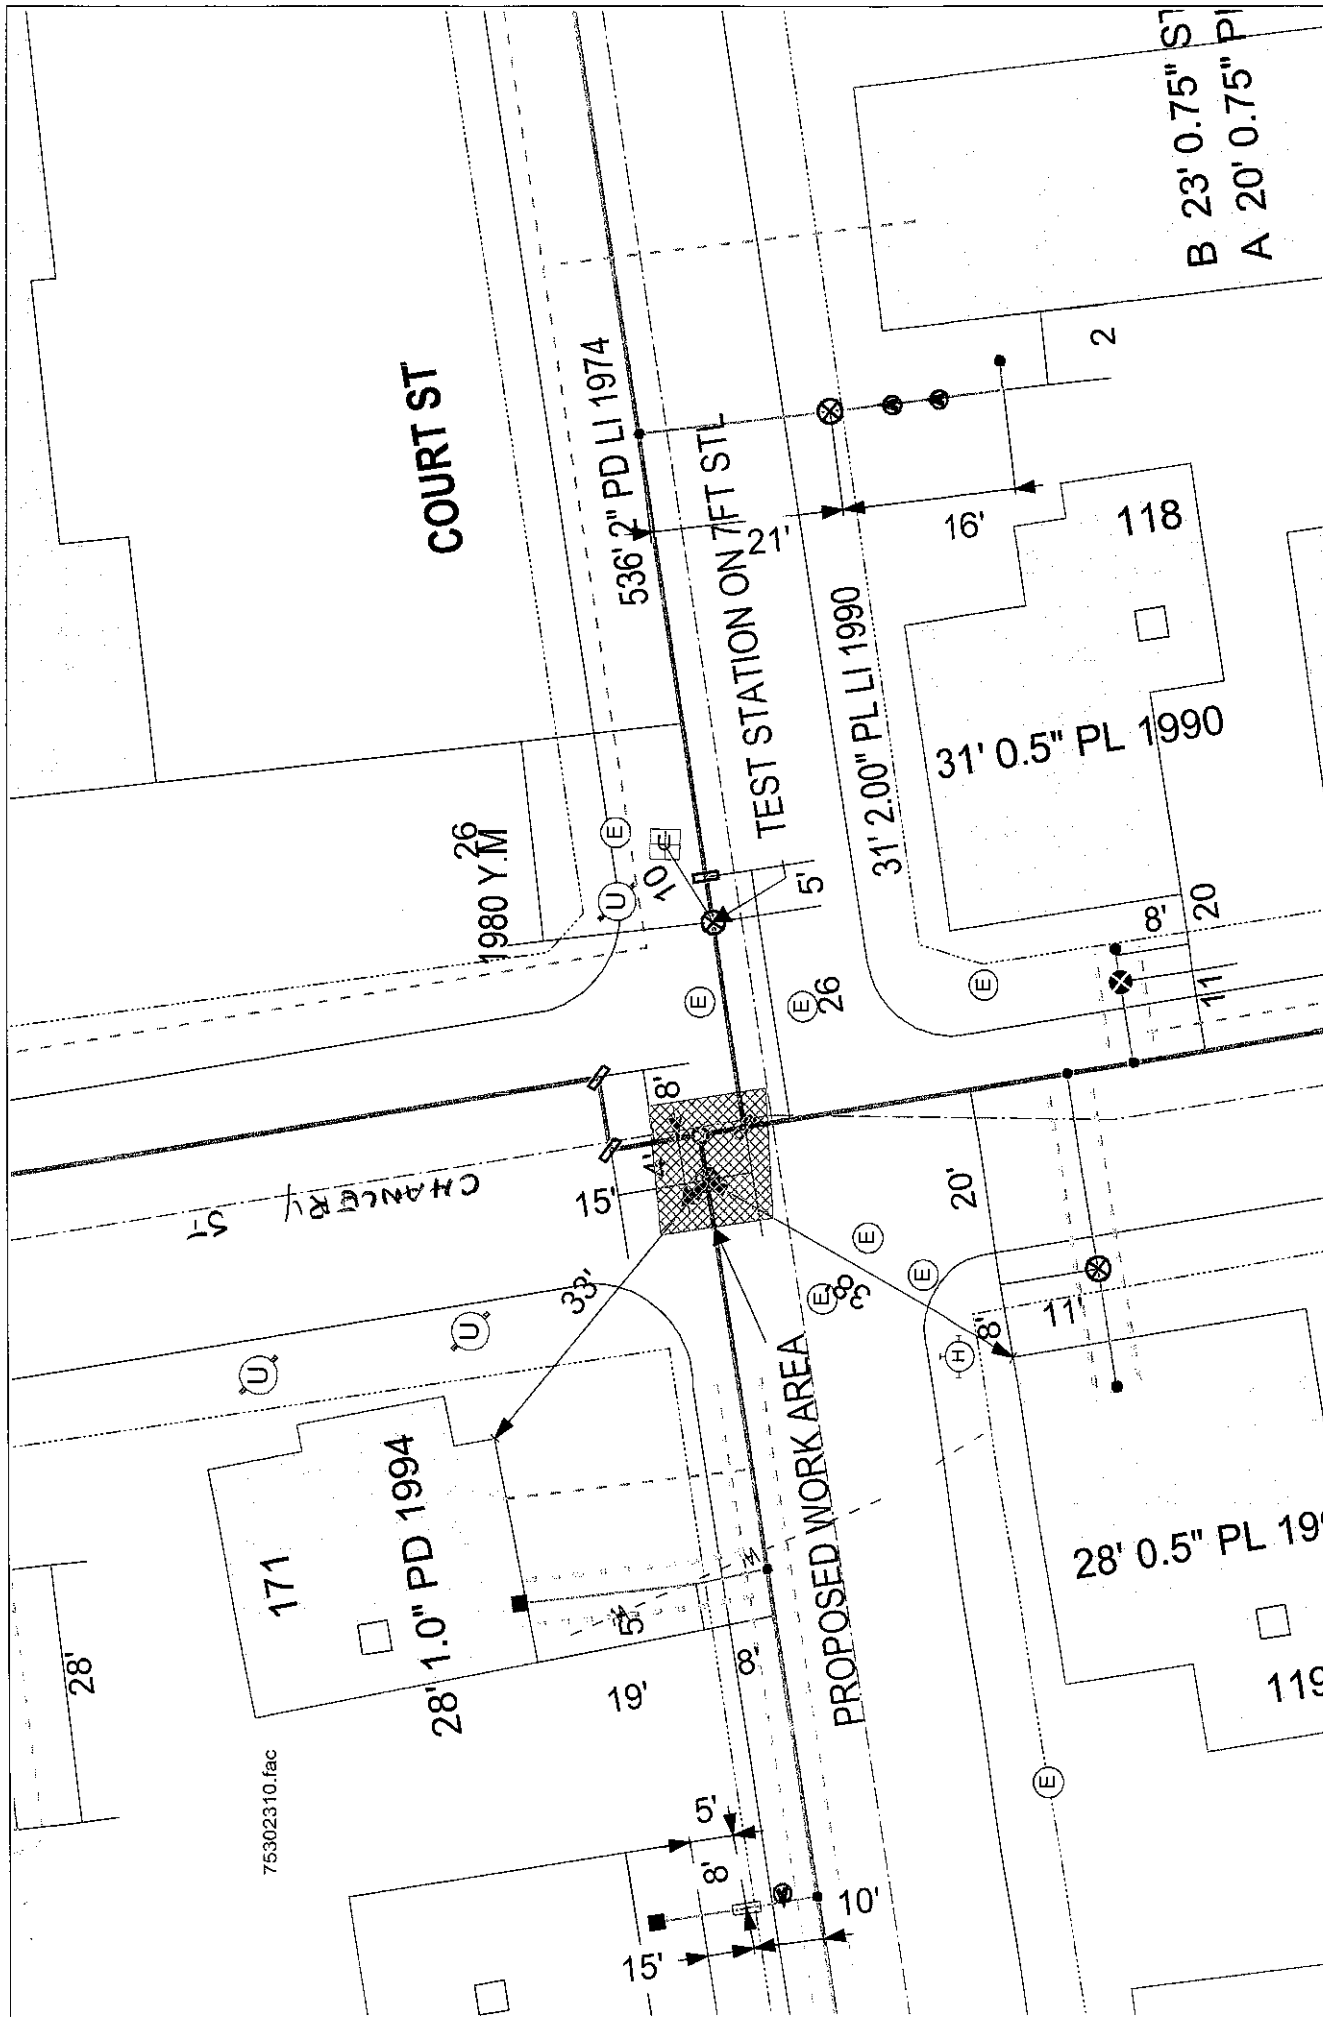

75302310.fac

EVERSOURCE

EVERSOURCE MA GAS
One NSTAR Way
Westwood, MA 02090
Phone 1-800-592-2000



MASS LAW
Requires 72 hours advance notice of excavation before digging by anyone

Call Dig-Safe: 811

IMPORTANT - DO NOT SCALE

This drawing provides approximate locations only and all facility information may not be correct. EVERSOURCE MA GAS reserves the right to change information identified on this drawing. EVERSOURCE MA GAS does not assume any liability resulting from the reliance by any person on the location shown on this map. Massachusetts law requires that any person performing excavation work contact Dig-Safe so that the location of any underground may be marked.

Address: **171 Court St. 8/14/18**

City/Town: **New Bedford by AB**

