

Permit # 376-18
 Dig Safe # 20183705543
 Date: September 21, 2018

APPLICATION / AGREEMENT

For Trench / Disturbance Permit within the City of New Bedford

This permit shall be posted at the work site, and shall remain until the work is completed. It is subject to inspection at all times.

TO THE MAYOR AND CITY COUNCIL: ☒ DISTURBANCE PERMIT ☐ TRENCH SAFETY PERMIT

permission is hereby requested to excavate the surface of: ☐ City Property and or ☐ Private Property

Location of work: 2425 Acushnet Avenue to Pole # 328 over 1S

Comcast Cable

Substantially as per plan annexed, for the purpose of:

Work will begin (weather permitting) on: 9-24-18.

Work will end (weather permitting) on: 10-24-18.

Applicant Name: OR/21

Company Name: Early Contractors, Inc.

Contact Name: RICHARD FARLEY

Approved By: Stephen Anglen Date: 9-21-2018


Title: Engineering Supervisor

Roadway closures will require authorization from the Commissioner of Public Infrastructure.
 Traffic management plans may be required.
 For inspection only a 24 hour notice is required and the Contractor/Applicant is required to
 notify the DPW @ 508-979-1550 Press 4 Repair. Permit Expires in 1 year.

Excavator(s) Name: _____
 Hoisting Equipment License Number: H2 091132
 Grade: 1A-2A-3A Expiration Date: 2020/5/17
 Name & Contact Number of Insurer: DeSanctis Insurance

Provide Sketch See Attachment

00/00

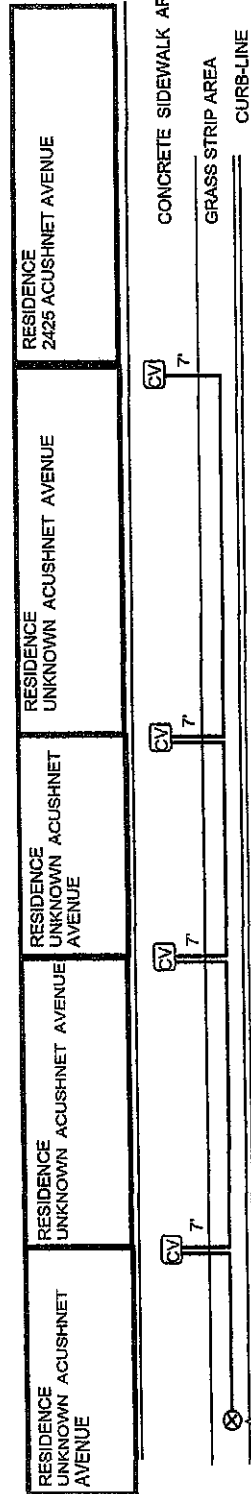

EXISTING UTILITY
POLE 328/1S

ACUSHNET AVENUE ROADWAY AREA

OWNER: COMCAST
440 MYLES STANDISH BOVD.
TAUNTON, MA 02780
FRED CABRAL
508-884-2367

**EARLY CONTRACTORS, INC.
65 EMERSON STREET
HAVERHILL, MA 01830
DICK EARLY JR.
978-815-5925**

SEPTEMBER 12, 2018

DIG-SAFE: 2018-370-5543

CV

NEW UG COMCAST PATHWAY

