

PR
91218

APPLICATION/AGREEMENT

For Trench/Disturbance Permit within the City of New Bedford

Permit #

380-18

Dig Safe#20183805103

Date: 09/18/18

TO THE MAYOR AND CITY COUNCIL: DISTURBANCE PERMIT/TRENCH SAFETY PERMIT

Permission is hereby requested to excavate the surface of: ☒ City Property and/or ☒ Private Property
Provide Sketch

Location of Work: 214 Samuel Barnet Blvd.

Flaherty Dr. - John Vertente Blvd

Gas Line Maintenance

Work will begin (weather permitting) on: October 2, 2018

Applicant Name: Robert Conklin (Signature) Excavator(s) Name:

Company Name: Eversource

Hoisting Equipment License Number:

Grade: Expiration Date:

Contact Number: 508-441-5817

Name & Contact Number of Insurer:

Competent Person on Work Site: ON FILE


APPROVED BY: Stephen Crompton DATE: 9-21-2018

TITLE: Engineering Supervisor

This permit shall be posted at the work site, and shall remain until the work is completed. It is subject to inspection at all times.

FOR INSPECTION ONLY A 24 HOUR
NOTICE IS REQUIRED AND THE
CONTRACTOR/APPLICANT IS
REQUIRED TO NOTIFY THE D.P.I.
@ 508 979-1556 Press 4 Repair
PERMIT EXPIRES 1 YEAR

ROADWAY CLOSURES WILL REQUIRE
AUTHORIZATION FROM THE
COMMISSIONER OF PUBLIC
INFRASTRUCTURE. TRAFFIC MANAGEMENT
PLANS MAY BE REQUIRED.

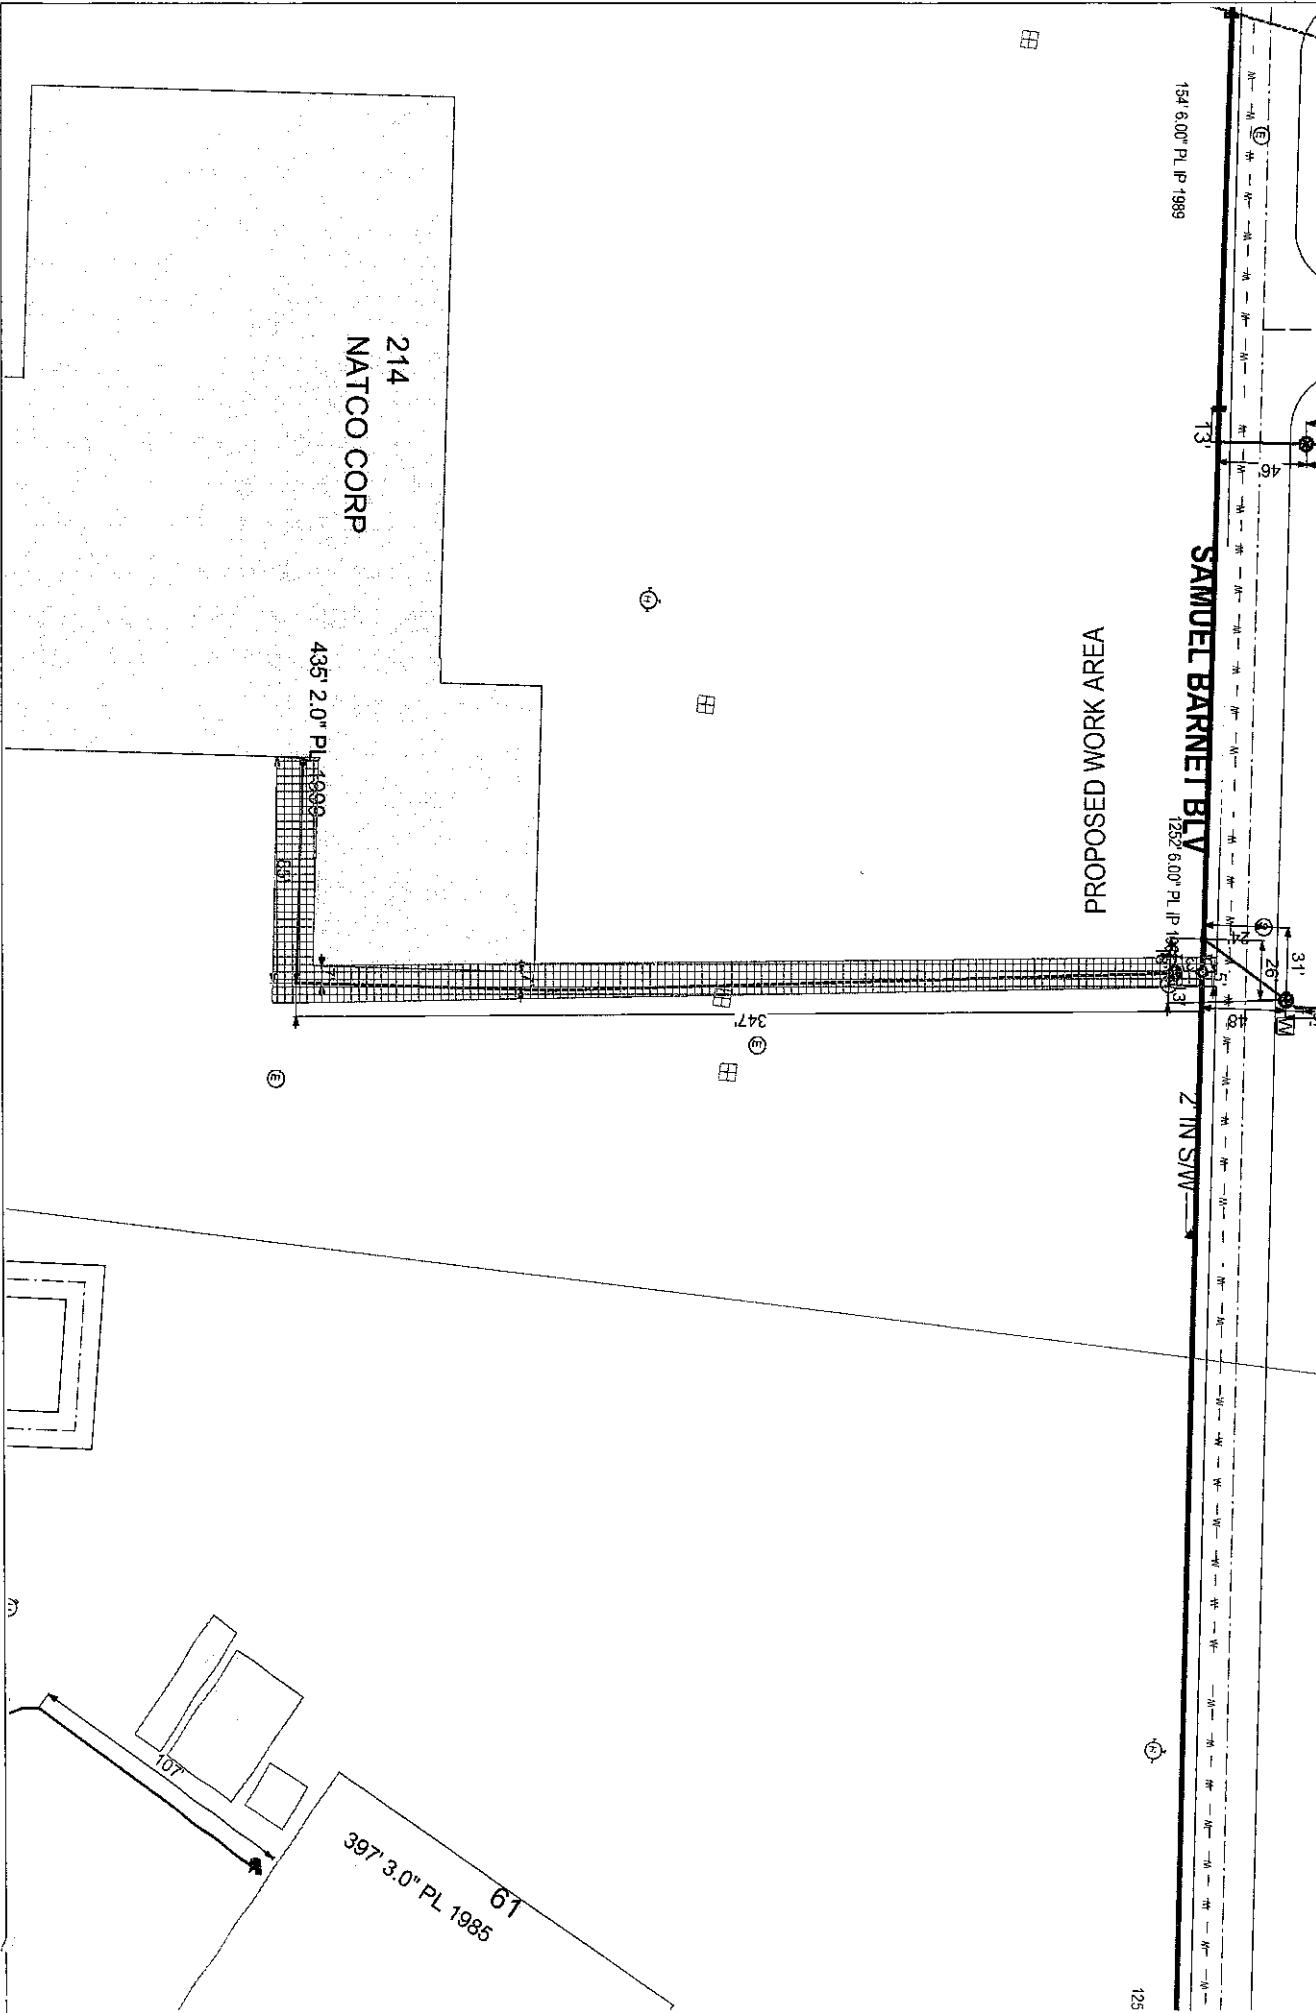

IMPORTANT - DO NOT SCALE

MASS LAW
Requires 72 hours advance
notice to Utility Companies
before digging by Anyone
Call Dig-Safe: 811



EVERSOURCE

EVERSOURCE MA GAS
ONE NUTSTAR WAY
WESTWOOD MA 02090
Phone 1-800-592-2000

This drawing provides approximate locations only and all facility information may not be shown. Contact EVERSOURCE MA GAS to have specific field information identified. EVERSOURCE MA GAS disclaims any liability resulting from the reliance by any person on the location shown on this map. Massachusetts law requires that any person performing excavation work contact Dig-Safe so that the location of any underground may be marked.

Address:

214 Samuel Barnett Blvd

City/Town:

New Bedford