

APPLICATION/AGREEMENT

For Trench/Disturbance Permit within the City of New Bedford

Permit #

434-18

Dig Safe#20184306589

Date: 10/23/18

TO THE MAYOR AND CITY COUNCIL: DISTURBANCE PERMIT/TRENCH SAFETY PERMIT

Permission is hereby requested to excavate the surface of: X City Property and/or X Private Property
Provide Sketch

Location of Work: Glover St.

Working from Collins St. to Austin St.

Relay Gas Main & Services

Work will begin (weather permitting) on: November 6, 2018

Applicant Name: Robert Conklin Robert Conklin (RD) Excavator(s) Name: _____

Company Name: Eversource

Hoisting Equipment License Number: _____

Grade: _____ Expiration Date: _____

Contact Number: 508-441-5817

Name & Contact Number of Insurer: _____

Competent Person on Work Site: ON FILE

APPROVED BY: Stephen Lynda DATE: 10-23-2018

TITLE: Engineering Supervisor

This permit shall be posted at the work site, and shall remain until the work is completed. It is subject to inspection at all times.

Presented to the Mayor for approval

City Clerk

Approved _____

APPLICATION OF

_____ EVERSOURCE _____

to
DISTURB THE SURFACE

of _____ Glover St.
_____ Wking from Collins St. to Austin St. _____

OFFICE OF CITY CLERK

Granted provisionally, subject to ratification
by the Mayor and City Council.


_____ City Clerk

IN CITY COUNCIL

RECEIVED AND ACTION OF

THE CITY CLERK RATIFIED

_____ City Clerk

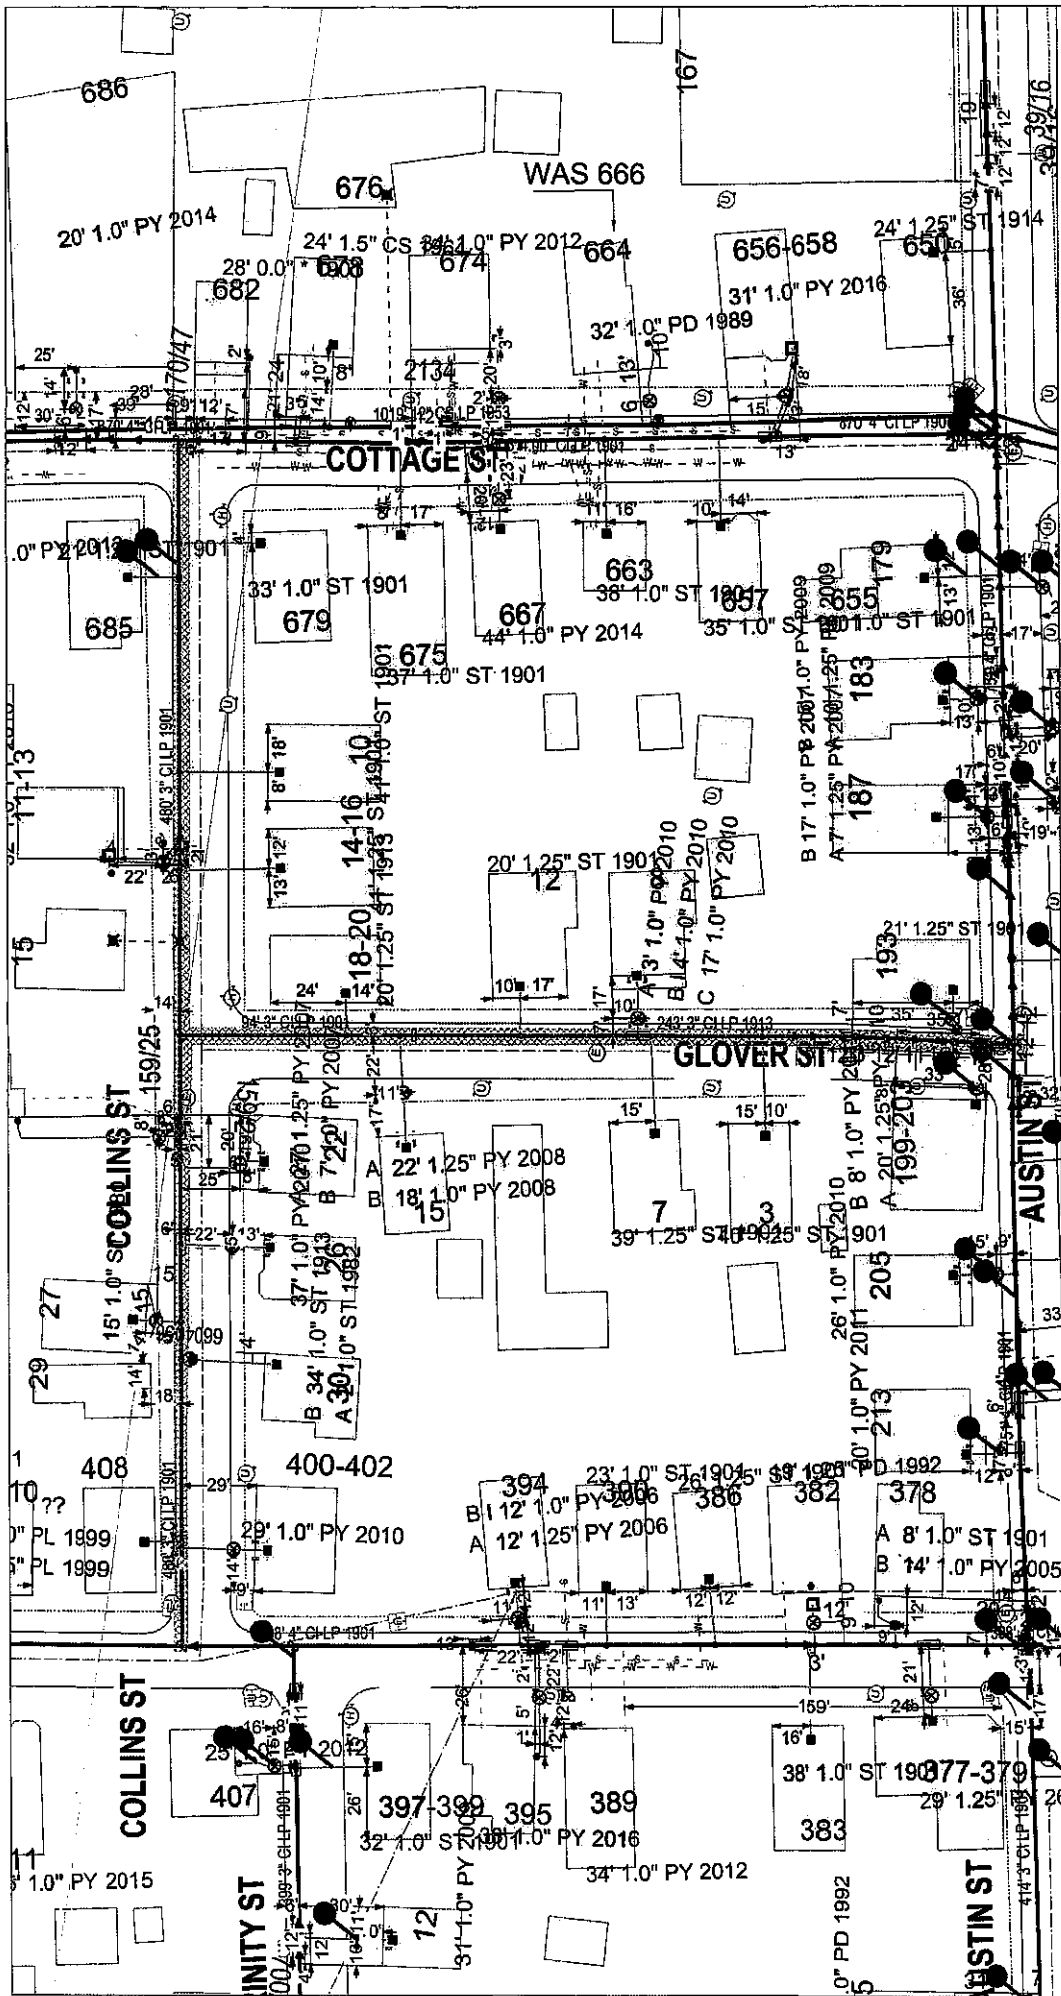

Address: Collins St (Cedar-Cottage) Glover (Collins-Austin) WAL
City / Town: New Bedford 8/22/18

IMPORTANT - DO NOT SCALE
This drawing provides approximate location of utility information only. It is not intended to be used for construction or other purposes. For more information, please contact the utility owner. The utility owner is responsible for the accuracy of the information provided. The utility owner is not responsible for any errors or omissions in this drawing. The utility owner is not responsible for any damages or injuries resulting from the use of this drawing. The utility owner is not responsible for any costs or expenses incurred by the user of this drawing. The utility owner is not responsible for any legal action or litigation resulting from the use of this drawing. The utility owner is not responsible for any other matters related to this drawing.

MASS LAW
Call Dig-Safe: 811

EVERSOURCE
EVERSOURCE MA GAS
One NSTAR Way
Westwood, MA 02090