

APPLICATION/AGREEMENT

For Trench/Disturbance Permit within the City of New Bedford

Permit # 48-18
Dig Safe#20180502301Date: 2/1/180513-1


TO THE MAYOR AND CITY COUNCIL: DISTURBANCE PERMIT/TRENCH SAFETY PERMIT

Permission is hereby requested to excavate the surface of: X City Property and/or X Private Property
Provide SketchLocation of Work: 618 Acushnet Ave.Pearl St. - Hillman St.Gas Line MaintenanceWork will begin (weather permitting) on: February 12, 2018Work will end (weather permitting) on: 60 daysApplicant Name: Craig A. Mello (aka Craig A. Mello) Excavator(s) Name: _____Company Name: Eversource Hoisting Equipment License Number: _____
Grade: _____ Expiration Date: _____Contact Number: 508-441-5809 Name & Contact Number of Insurer: _____Competent Person on Work Site: ON FILE APPROVED BY: Stephen Crawford DATE: 2-20-2018TITLE: Engineering Supervisor

This permit shall be posted at the work site, and shall remain until the work is completed. It is subject to inspection at all times.

ROADWAY CLOSURES WILL REQUIRE
AUTHORIZATION FROM THE
COMMISSIONER OF PUBLIC
INFRASTRUCTURE. TRAFFIC MANAGEMENT
PLANS MAY BE REQUIRED.FOR INSPECTION ONLY A 24 HOUR
NOTICE IS REQUIRED AND THE
CONTRACTOR/APPLICANT IS
REQUIRED TO NOTIFY THE D.P.I.
@ 508 979-1550 Press 4 Repair
PERMIT EXPIRES 1 YEAR

PEARL ST

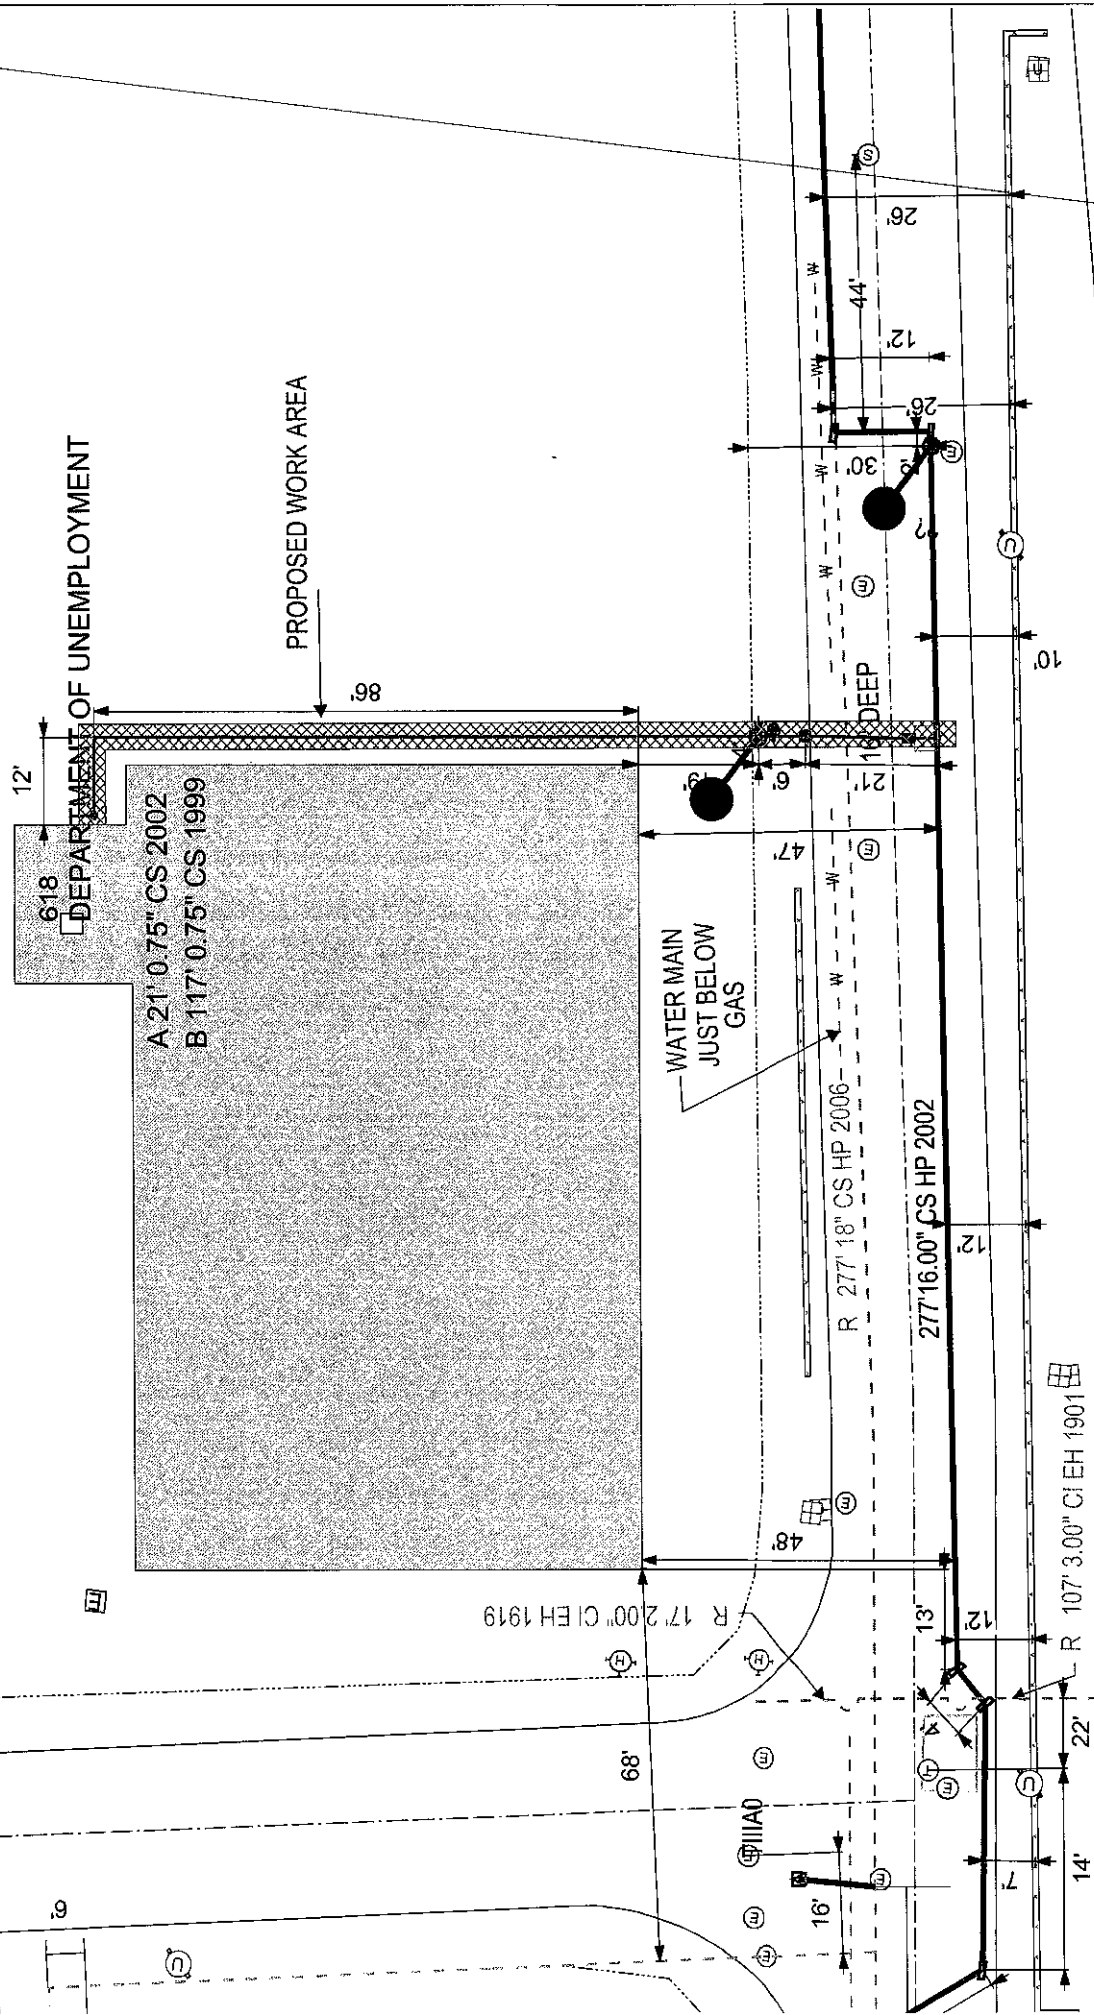

MASS LAW
Requires 72 hours advance notice of excavation before digging by Anyone

Call Dig-Safe: 811

IMPORTANT - DO NOT SCALE

This drawing provides approximate locations only and all facility information may not be exact. EVERSOURCE MA GAS to have specific field information on the location shown on this map. Massachusetts law requires that any person performing excavation work contact Dig-Safe so that the location of any underground may be marked.

Address: 618 Acushnet Ave WA

City/Town: New Bedford 1/22/18

EVERSOURCE

EVERSOURCE MA GAS
One NISTAR Way
Westwood, MA 02090
Phone 1-800-592-2000