

APPLICATION/AGREEMENT

Permit #

489-18

For Trench/Disturbance Permit within the City of New Bedford

Dig Safe#20184804865

Date: 11/28/18

TO THE MAYOR AND CITY COUNCIL:

DISTURBANCE PERMIT/TRENCH SAFETY PERMIT

Permission is hereby requested to excavate the surface of: ☒ City Property and/or ☒ Private Property

Provide Sketch

Location of Work: 901 Shawmut Ave.

Upton St. - Pitman St.

Gas Line Maintenance

FOR INSPECTION ONLY A 24 HOUR
NOTICE IS REQUIRED AND THE
CONTRACTOR/APPLICANT IS
REQUIRED TO NOTIFY THE D.P.L.
@ 508 979-1550 Press 4 Repair
~~FOR INSPECTION ONLY A 24 HOUR~~

ROADWAY CLOSURES WILL REQUIRE
AUTHORIZATION FROM THE
COMMISSIONER OF PUBLIC
INFRASTRUCTURE. TRAFFIC MANAGEMENT
PLANS MAY BE REQUIRED.

Work will begin (weather permitting) on: December 12, 2018

Applicant Name: Robert Conkling

Excavator(s) Name:

Company Name: Eversource

Hoisting Equipment License Number:

Grade: Expiration Date:

Contact Number: 508-441-5817

Name & Contact Number of Insurer:

Competent Person on Work Site: ON FILE


APPROVED BY: Stephen Cuyler

DATE: 12-3-2018

TITLE: Engineering Supervisor

This permit shall be posted at the work site, and shall remain until the work is completed. It is subject to inspection at all times.

PROPOSED WORK AREA

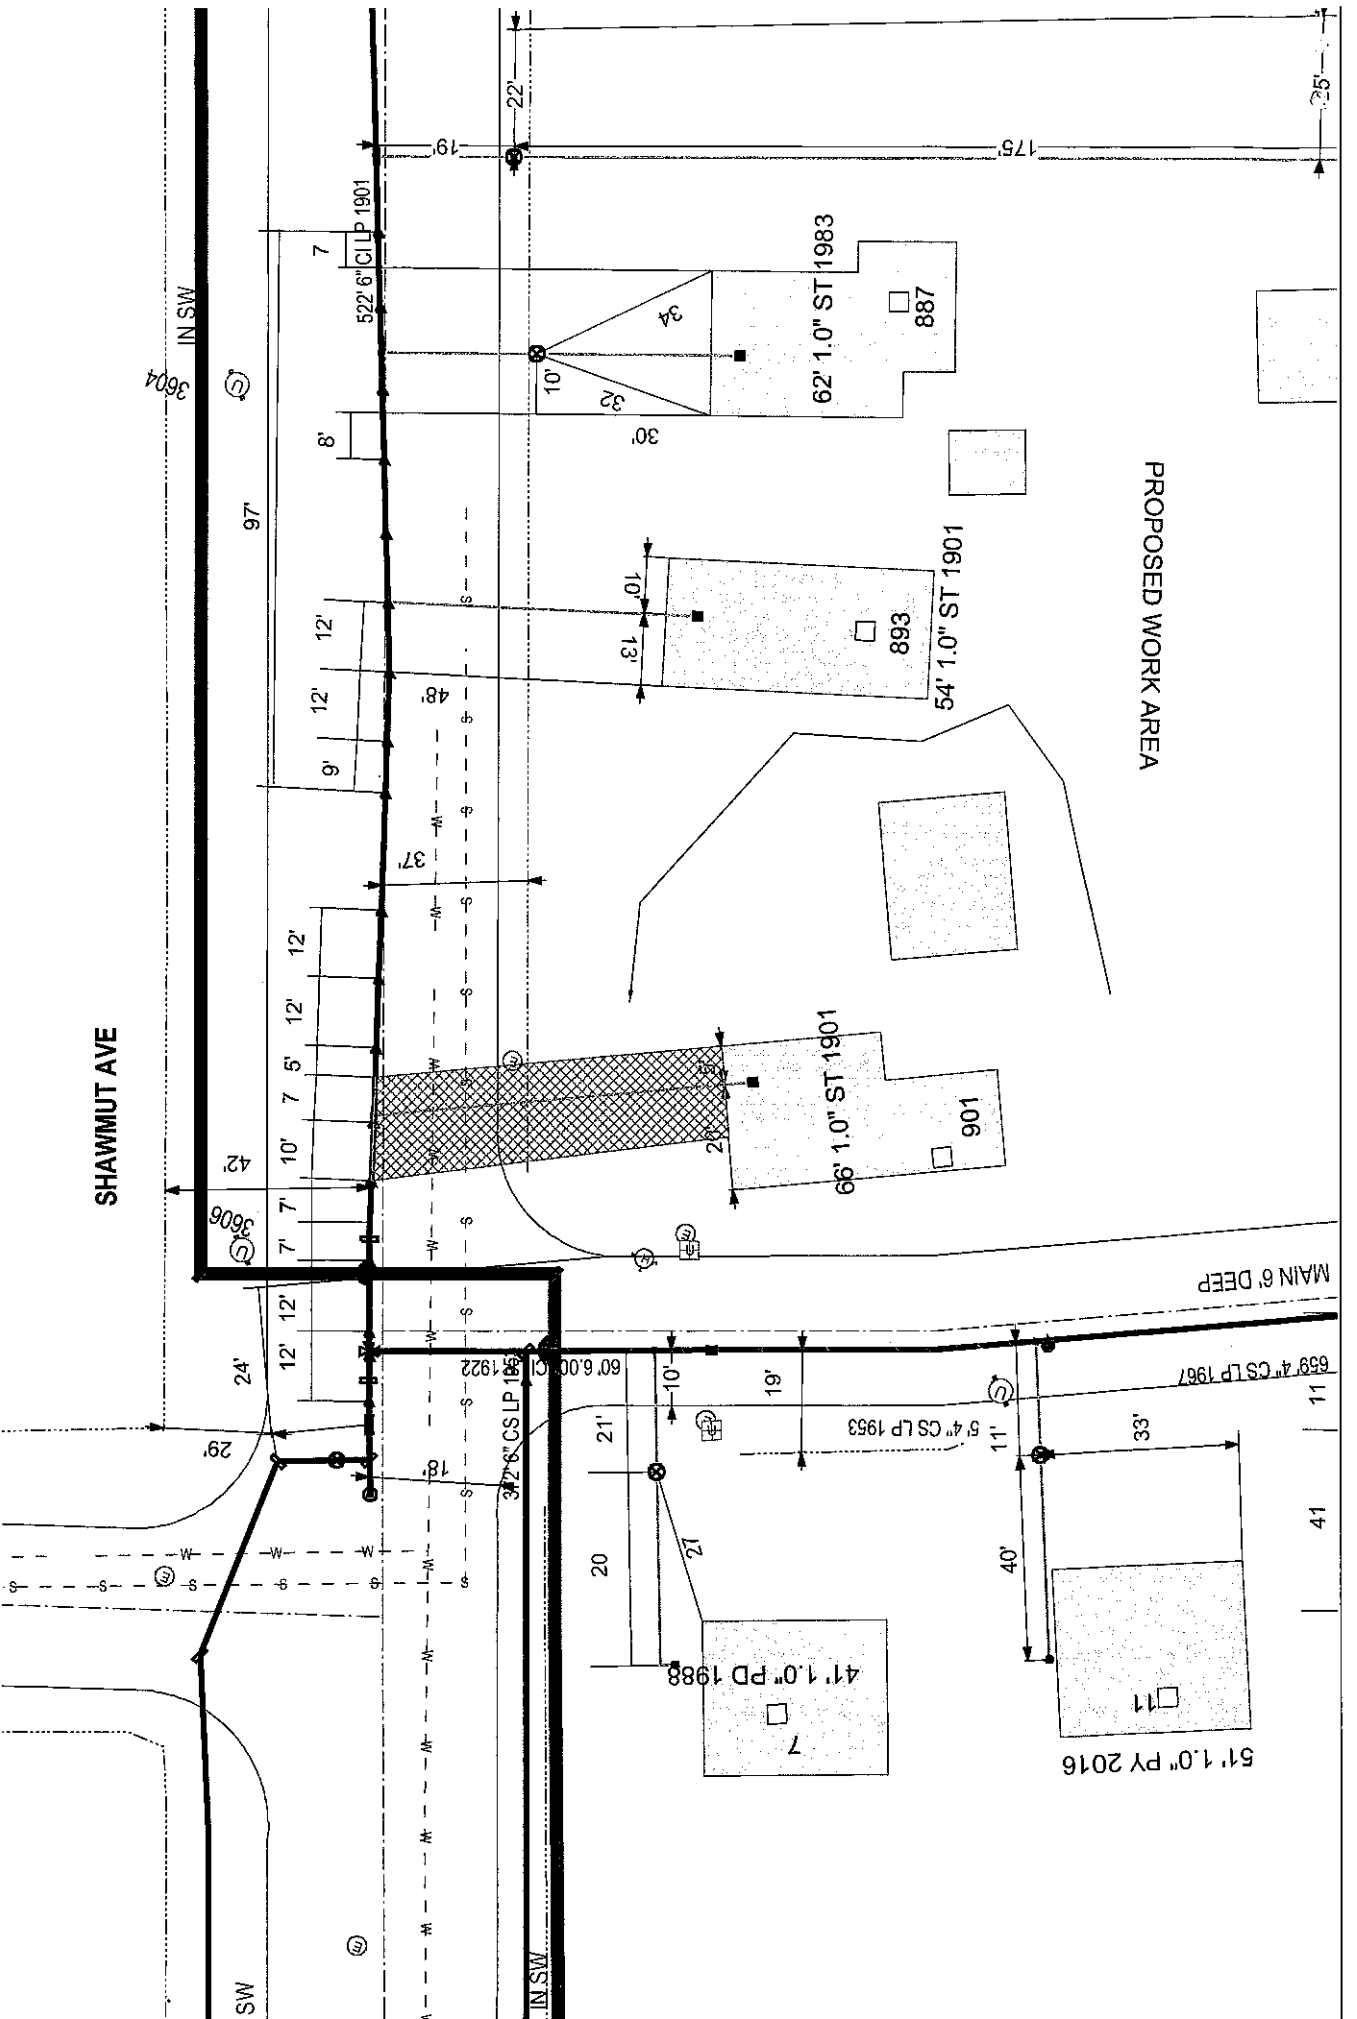

IMPORTANT - DO NOT SCALE

MASS LAW

Requires 72 hours advance notice of any excavation work to be performed.

Call Dig-Safe: 811

Address:

901 Shawmut Ave SP

City/Town:

New Bedford 11/27/20

EVERSOURCE

EVERSOURCE MA GAS
One NSTAR Way
Westwood, MA 02090
Phone 1-800-592-2000