

electric above

APPLICATION/AGREEMENT
For Trench/Disturbance Permit within the City of New Bedford

Permit # 498-18
Dig Safe#20184903935
Date: 12/05/18

TO THE MAYOR AND CITY COUNCIL: DISTURBANCE PERMIT/TRENCH SAFETY PERMIT

Permission is hereby requested to excavate the surface of: X City Property and/or X Private Property
Provide Sketch

Location of Work: 14 Viall St.
Ruth St. - Cove St.
Install Gas Service

Work will begin (weather permitting) on: December 19, 2018

Applicant Name: Robert Conklin Robert Conklin (DC) Excavator(s) Name: _____

Company Name: Eversource Hoisting Equipment License Number: _____
Grade: _____ Expiration Date: _____


Contact Number: 508-441-5817 Name & Contact Number of Insurer: _____

Competent Person on Work Site: ON FILE APPROVED BY: Stephen Cuyler DATE: 12-10-2018
TITLE: Engineering Supervisor

This permit shall be posted at the work site, and shall remain until the work is completed. It is subject to inspection at all times.



VIA

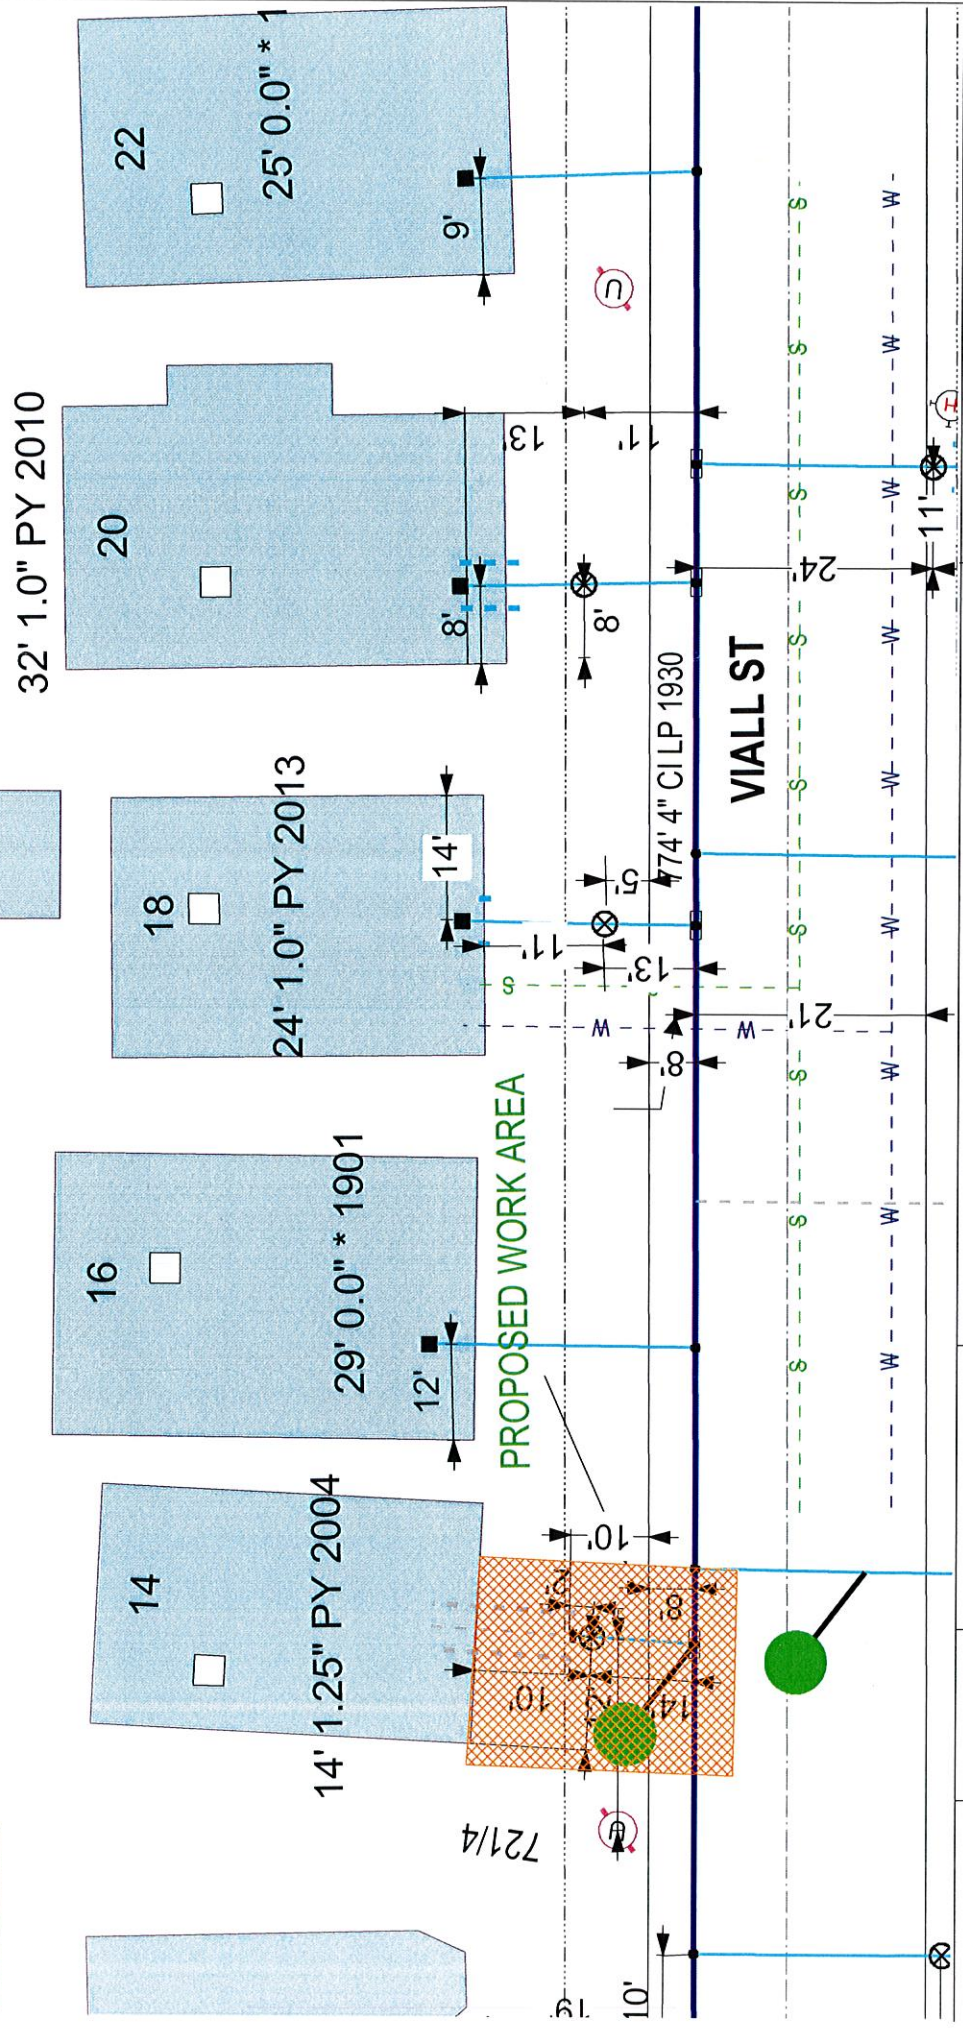

EVERSOURCE

EVERSOURCE MA GAS
One NSTAR Way
Westwood, MA 02090
Phone 1-800-592-2000



MASS LAW
Before digging by anyone
Call Dig-Safe: 811

IMPORTANT - DO NOT SCALE

This drawing provides approximate locations only and all facility information may not be shown. Contact EVERSOURCE MA GAS for specific field information. EVERSOURCE MA GAS disclaims any liability for reliance by any person on the location shown on this map. Massachusetts law requires that any person performing excavation work contact Dig-Safe so that the location of any underground may be marked.

Address: **i4 Viall St AB**

City/Town: **New Bedford 12/4/18**