

APPLICATION/AGREEMENT

For Trench/Disturbance Permit within the City of New Bedford

TO THE MAYOR AND CITY COUNCIL:

DISTURBANCE PERMIT/TRENCH SAFETY PERMIT

Permission is hereby requested to excavate the surface of: X City Property and/or X Private Property
Provide Sketch

Location of Work: 20 Willis St.

Willis St - Campbell St.

Gas Line Maintenance

Work will begin (weather permitting) on: December 26, 2018Work will end (weather permitting) on: 60 daysApplicant Name: Robert Conklin Excavator(s) Name: Robert Conklin (SS)Company Name: Eversource

Hoisting Equipment License Number: _____

Grade: _____ Expiration Date: _____

Contact Number: 508-441-5813

Name & Contact Number of Insurer: _____


Competent Person on Work Site: ON FILEAPPROVED BY: Stephen Cuyler DATE: 12-18-2018TITLE: Engineering Supervisor

This permit shall be posted at the work site, and shall remain until the work is completed. It is subject to inspection at all times.

FOR INSPECTION ONLY A 24 HOUR
NOTICE IS REQUIRED AND THE
CONTRACTOR/APPLICANT IS
REQUIRED TO NOTIFY THE D.P.I.
@ 508 979-1550 Press 4 Repair
PERMIT EXPIRES 1 YEAR 3mo

ROADWAY CLOSURES WILL REQUIRE
AUTHORIZATION FROM THE
COMMISSIONER OF PUBLIC
INFRASTRUCTURE, TRAFFIC MANAGEMENT
PLANS MAY BE REQUIRED.

Permit # 510-18Dig Safe# 20185003100Date 12-11-18

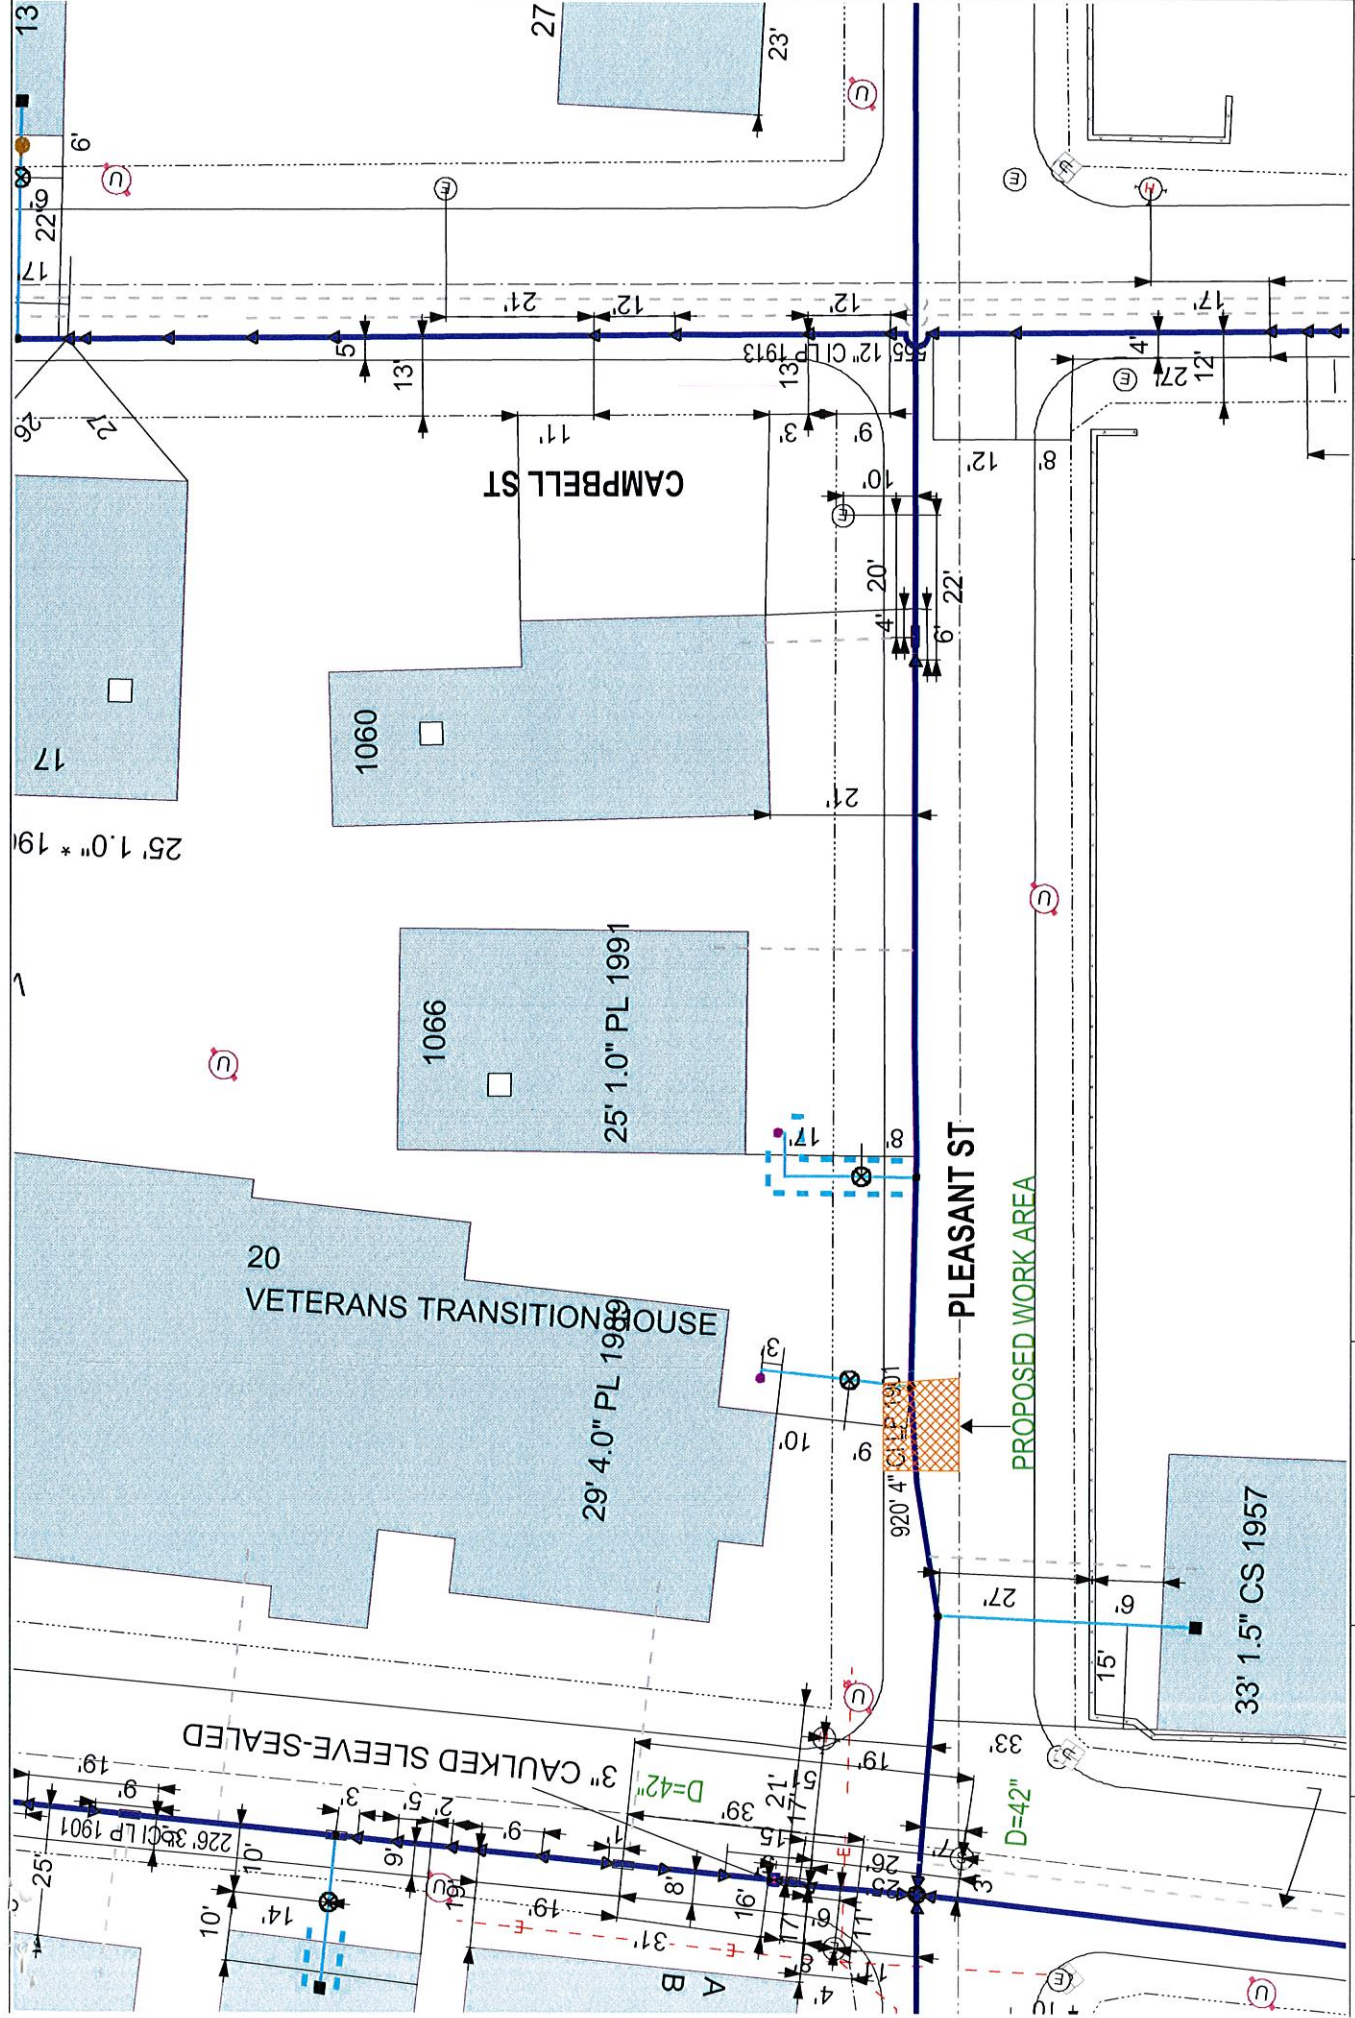

EVERSOURCE EVERSOURCE MA GAS One N Star Way 2090 Westwood, MA Phone 1-800-392-2000	MASS LAW Requires 72 hours advance notice before digging by Anyone Call Dig-Safe: 811	IMPORTANT - DO NOT SCALE This drawing provides approximate locations only and all facility information may not be shown. EVERSOURCE MA GAS to have specific field information in the field. EVERSOURCE MA GAS disclaims any liability resulting from the reliance by any person on the location shown on this map. Marked locations are not a guarantee that any person performing excavation work contact Dig-Safe so that the location of any underground may be marked.	Address: 20 Willis St AB City/Town: New Bedford 12/6/18
---	--	---	---