

APPLICATION/AGREEMENT

For Trench/Disturbance Permit within the City of New Bedford

Permit # 519-18
Dig Safe#20185007865
Date 12-14-18

TO THE MAYOR AND CITY COUNCIL: DISTURBANCE PERMIT/TRENCH SAFETY PERMIT

Permission is hereby requested to excavate the surface of: X City Property and/or X Private Property
Provide Sketch

Location of Work: 49 Winsor St
County St, Crapo St.

Gas line maintenance

Work will begin (weather permitting) on: December 28, 2018

Work will end (weather permitting) on: 60 days

Applicant Name: Robert Conklin Excavator(s) Name: _____

Company Name: Eversource Hoisting Equipment License Number: _____
Grade: _____ Expiration Date: _____

Contact Number: 508-441-5808 Name & Contact Number of Insurer: _____

Competent Person on Work Site: ON FILE APPROVED BY: Stephen Cuyler DATE: 12-24-2018

TITLE: Engineering Supervisor

This permit shall be posted at the work site, and shall remain until the work is completed. It is subject to inspection at all times.

Department of

DEC 19 2018

Public Infrastructure


FOR INSPECTION ONLY A 24 HOUR
NOTICE IS REQUIRED AND THE
CONTRACTOR/APPLICANT IS
REQUIRED TO NOTIFY THE D.P.I.
@ 508 979-1550 Press 4 Repair
PERMIT EXPIRES 1 YEAR

ROADWAY CLOSURES WILL REQUIRE
AUTHORIZATION FROM THE
COMMISSIONER OF PUBLIC
INFRASTRUCTURE. TRAFFIC MANAGEMENT
PLANS MAY BE REQUIRED.

21' 0.5" PY 2016

26' 0.5" PY 2016

25

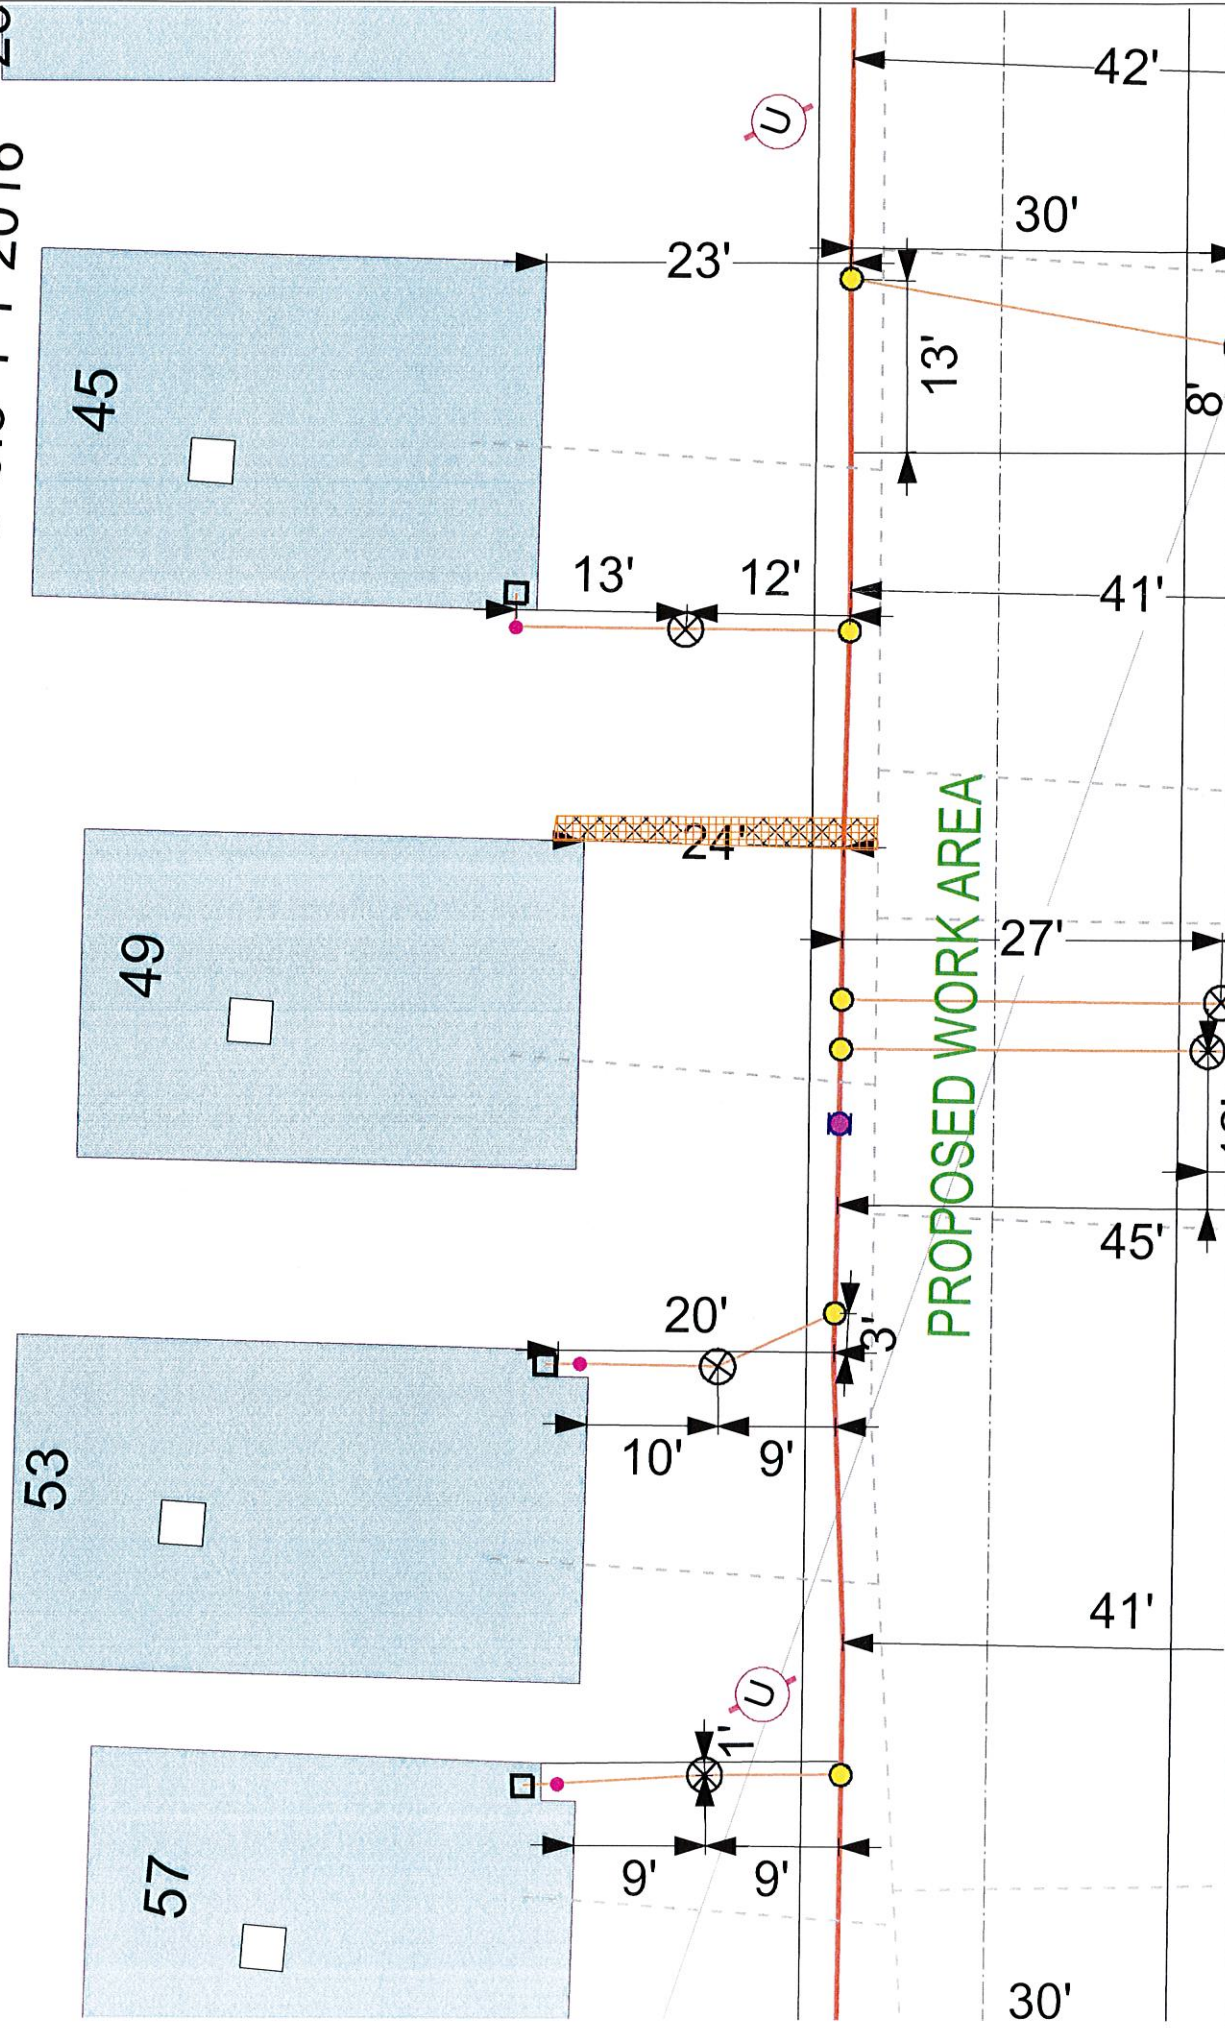

EVERSOURCE
EVERSOURCE MA GAS
One NSTAR Way 02090
Westborough, MA
Phone 1-800-592-2000

MASS LAW
Requires 72 hours advance
notice before digging by Anyone
Call Dig-Safe: 811

IMPORTANT - DO NOT SCALE
This drawing provides approximate locations only and all facility information may be subject to change. EVERSOURCE MA GAS does not warrant the accuracy of any information shown on this map. EVERSOURCE MA GAS does not assume any liability for any person performing excavation work contact Dig-Safe so that the location of any underground may be marked.

Address: 49 Winsor St cd
City/Town: New Bedford