

APPLICATION/AGREEMENT

Permit # 16-18
Dig Safe#20180502314
Date: 2/1/18

For Trench/Disturbance Permit within the City of New Bedford

TO THE MAYOR AND CITY COUNCIL: DISTURBANCE PERMIT/TRENCH SAFETY PERMIT

Permission is hereby requested to excavate the surface of: X City Property and/or X Private Property
Provide Sketch

Location of Work: 38 Bethel St.
Elm St. - Williams St.

FOR INSPECTION ONLY A 24 HOUR ROADWAY CLOSURES WILL REQUIRE
NOTICE IS REQUIRED AND THE AUTHORIZATION FROM THE
CONTRACTOR/APPLICANT IS COMMISSIONER OF PUBLIC
REQUIRED TO NOTIFY THE D.P.T. INFRASTRUCTURE. TRAFFIC MANAGEMENT
@ 508 979-1550 Press 4 Repair PLANS MAY BE REQUIRED.
PERMIT EXPIRES 1 YEAR

Work will begin (weather permitting) on: February 12, 2018

Work will end (weather permitting) on: 60 days

Excavator(s) Name: Craig A. Mello

Company Name: Eversource

Hoisting Equipment License Number: _____
Grade: _____ Expiration Date: _____

Contact Number: 508-441-5809

Name & Contact Number of Insurer: _____


Competent Person on Work Site: ON FILE

APPROVED BY: Stephen Creighton DATE: 2-20-2018

TITLE: Engineering Supervisor

This permit shall be posted at the work site, and shall remain until the work is completed. It is subject to inspection at all times.

NOTE: work site to be restored to original condition.
This is within City's historic district, therefore all
materials (i.e. cobblestone, gran. curb, bluestone, etc.)
to be restored as it exists presently.

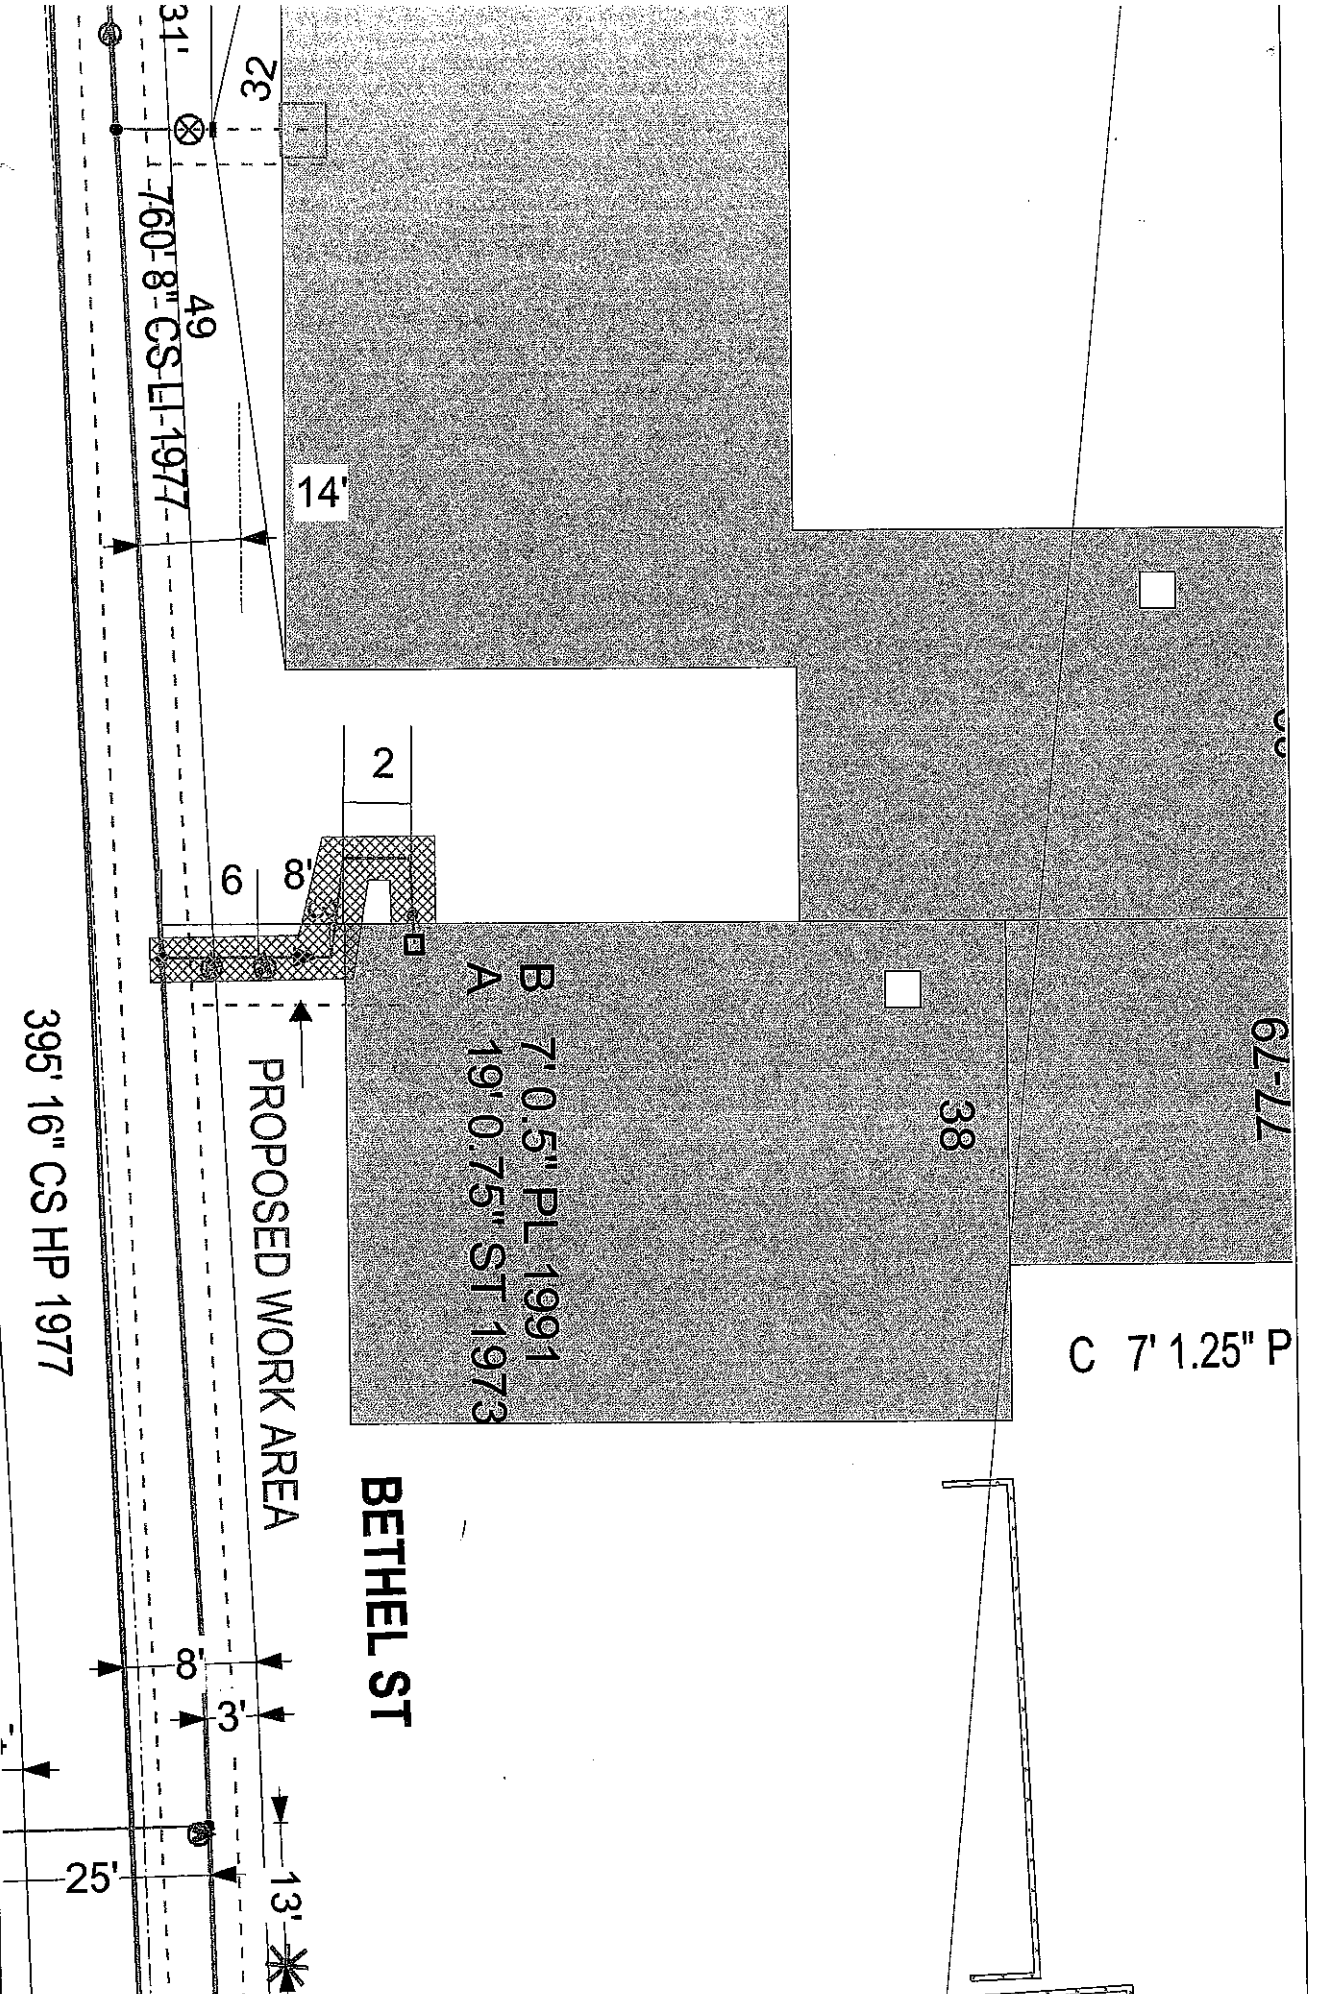

EVERSOURCE

EVERSOURCE MA GAS
ONE MARKET ST
WILMINGTON, MA 02090
Phone 1-800-592-2000



MASS LAW

Section 72A requires anyone
responsible for excavating
to notify utility companies
before digging by anyone

Call Dig-Safe: 811

IMPORTANT - DO NOT SCALE

This drawing provides approximate locations only and all facility information
may not be shown. Contact EVERSOURCE MA GAS to have specific field information
identified. EVERSOURCE MA GAS disclaims any liability resulting from the reliance by any
person on the location shown on this map. Massachusetts law requires that
any person performing excavation work contact Dig-Safe so that the location
of any underground may be marked.

Address:

38 Bethel St WAL

City/Town:

New Bedford 1/25/18