

APPLICATION/AGREEMENT

For Trench/Disturbance Permit within the City of New Bedford

Permit # 123-18
Dig Safe#20180502285Date: 1/29/18

TO THE MAYOR AND CITY COUNCIL: DISTURBANCE PERMIT/TRENCH SAFETY PERMIT

Permission is hereby requested to excavate the surface of: X City Property and/or X Private Property
Provide SketchLocation of Work: 12,42,88 Birchwood Dr.Ivy Rd. - Phillips Rd.Gas Line MaintenanceWork will begin (weather permitting) on: February 12, 2018Work will end (weather permitting) on: 60 daysApplicant Name: Craig A. Mello Craig Mello Excavator(s) Name: _____Company Name: Eversource

Hoisting Equipment License Number: _____

Grade: _____ Expiration Date: _____

Contact Number: 508-441-5809

Name & Contact Number of Insurer: _____


Competent Person on Work Site: ON FILEAPPROVED BY: Stephen Cramer DATE: 2-20-2018TITLE: Engineering Supervisor

This permit shall be posted at the work site, and shall remain until the work is completed. It is subject to inspection at all times.

NOTE:NO WORK WITHIN ROADWAY.work is only permitted within the grass area of City Layout. This street was just reconstructed in 2017 therefore no excavation w/in the roadway.FOR INSPECTION ONLY A 24 HOUR
NOTICE IS REQUIRED AND THE
CONTRACTOR/APPLICANT IS
REQUIRED TO NOTIFY THE D.P.I.
@ 508 979-1550 Press 4 Repair
PERMIT EXPIRES 1 YEARROADWAY CLOSURES WILL REQUIRE
AUTHORIZATION FROM THE
COMMISSIONER OF PUBLIC
INFRASTRUCTURE. TRAFFIC MANAGEMENT
PLANS MAY BE REQUIRED.

BI 33' 0.5" PY 2009

A 11' 0.5" PY 2009

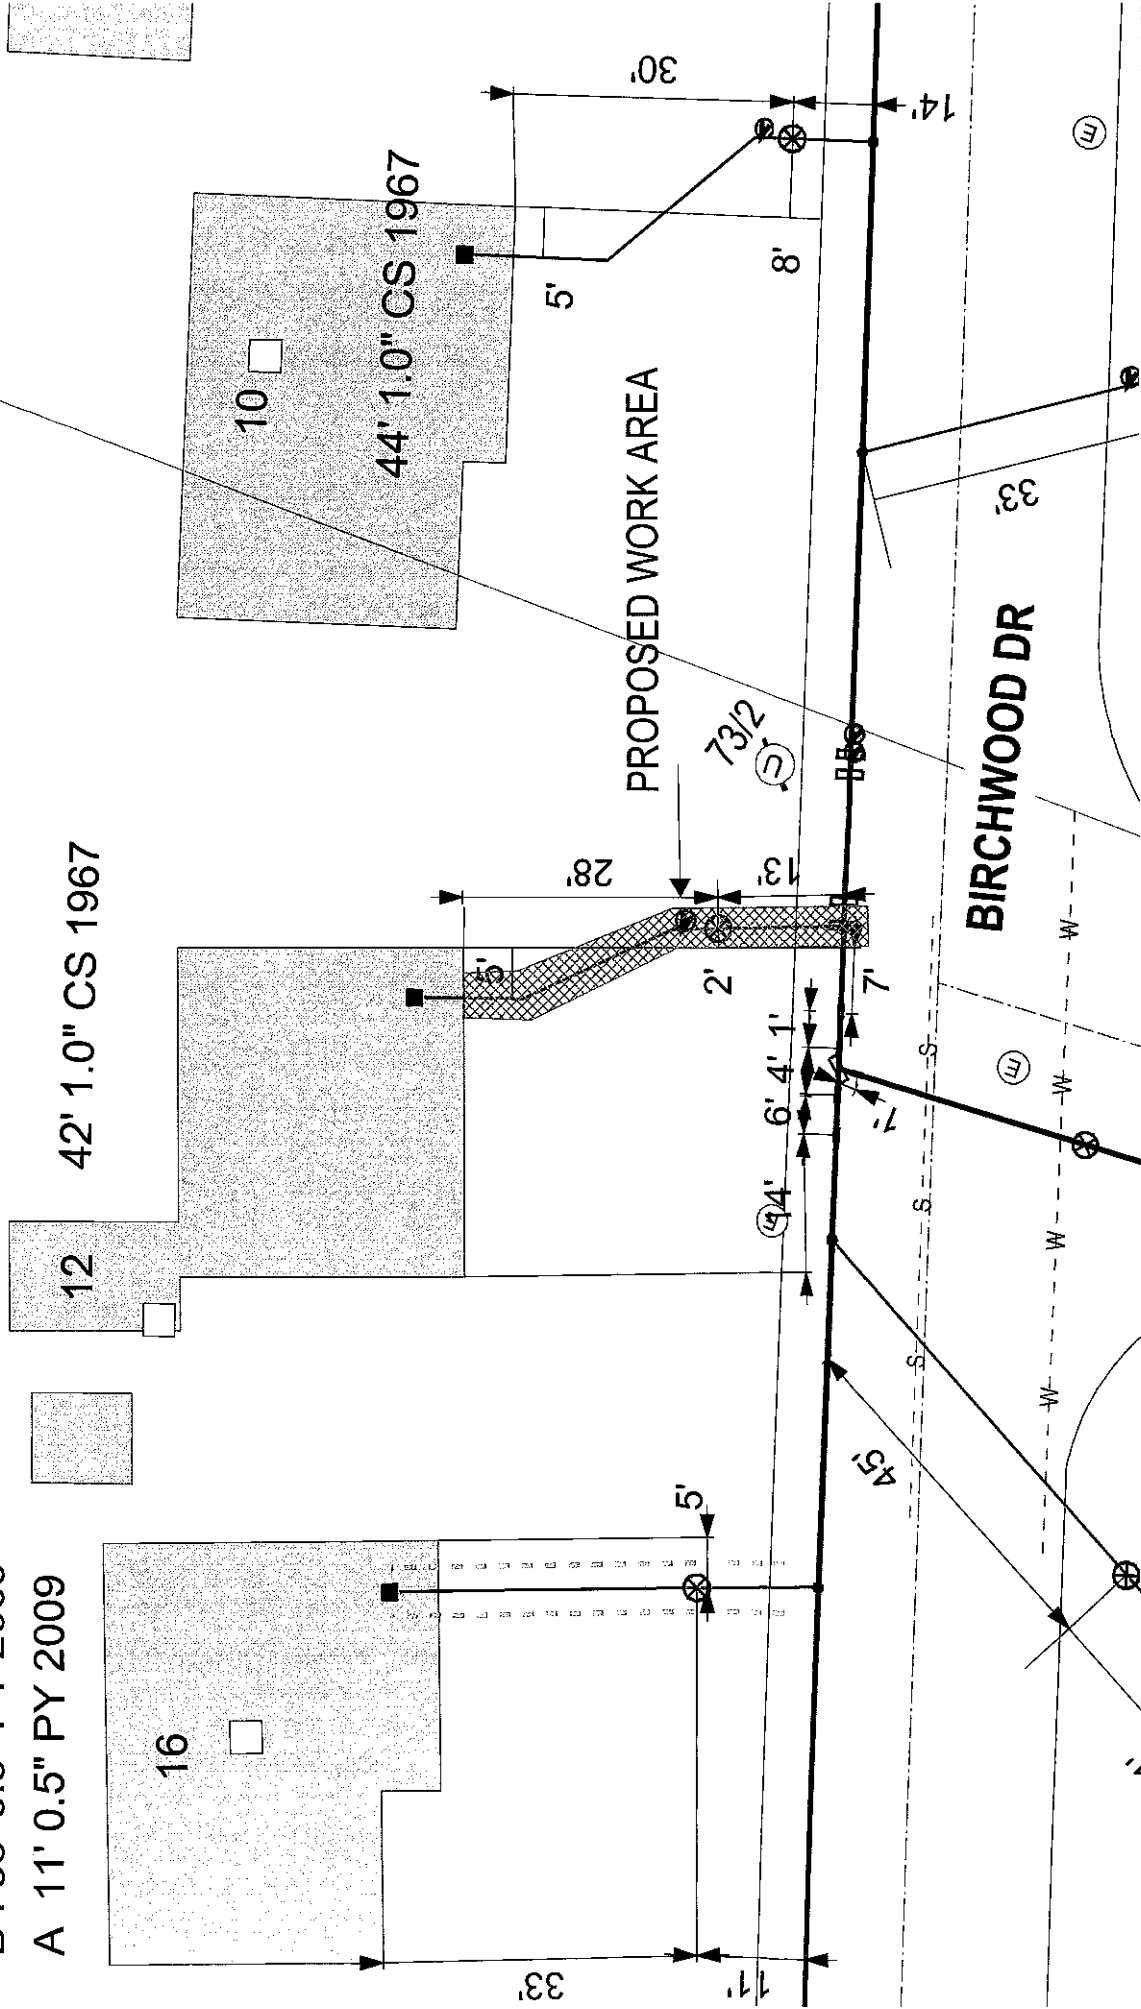

EVERSOURCE

EVERSOURCE MA GAS
One NSTAR Way
Westwood, MA 02090
Phone 1-800-552-2000

MASS LAW
Requires 72 hours advance
notice of excavation
before digging by Anyone

Call Dig-Safe: 811

IMPORTANT - DO NOT SCALE

This drawing provides approximate locations only and all facility information
may be subject to change. Eversource MA GAS to have specific field information
identified. Eversource MA GAS disclaims any liability resulting from the reliance by any
person on the location shown on this map. Massachusetts law requires that
any person performing excavation work contact Dig-Safe so that the location
of any underground may be marked.

Address:

12 Birchwood Dr WAL

City/Town:

New Bedford 1/24/18