

For Trench/Disturbance Permit within the City of New Bedford

APPLICATION/AGREEMENT

Permit #

101-19

Dig Safe#20190306031

Date 01/18/2019

TO THE MAYOR AND CITY COUNCIL:

DISTURBANCE PERMIT/TRENCH SAFETY PERMIT

Permission is hereby requested to excavate the surface of : X City Property and/or X Private Property
Provide Sketch

Location of Work: 61 Mary St.
Tarklin Hill Rd. - Park Ave.

Gas Line Maintenance

Work will begin (weather permitting) on: February 02, 2019

ROADWAY CLOSURES WILL REQUIRE
AUTHORIZATION FROM THE
COMMISSIONER OF PUBLIC
INFRASTRUCTURE. TRAFFIC MANAGEMENT
PLANS MAY BE REQUIRED.

Work will end (weather permitting) on: 60 days

Applicant Name: Robert Conklin

Robert Conklin

Excavator(s) Name: _____

Company Name: Eversource

Hoisting Equipment License Number: _____

Grade: _____ Expiration Date: _____

Contact Number: 508-441-5813

Name & Contact Number of Insurer: _____

Competent Person on Work Site: ON FILE

APPROVED BY: *William D. [Signature]*

DATE: 1-24-19

TITLE: Sup. Civil Engineer


This permit shall be posted at the work site, and shall remain until the work is completed. It is subject to inspection at all times.

✓

MARY ST

PROPOSED WORK AREA

781
POLICE DEPT

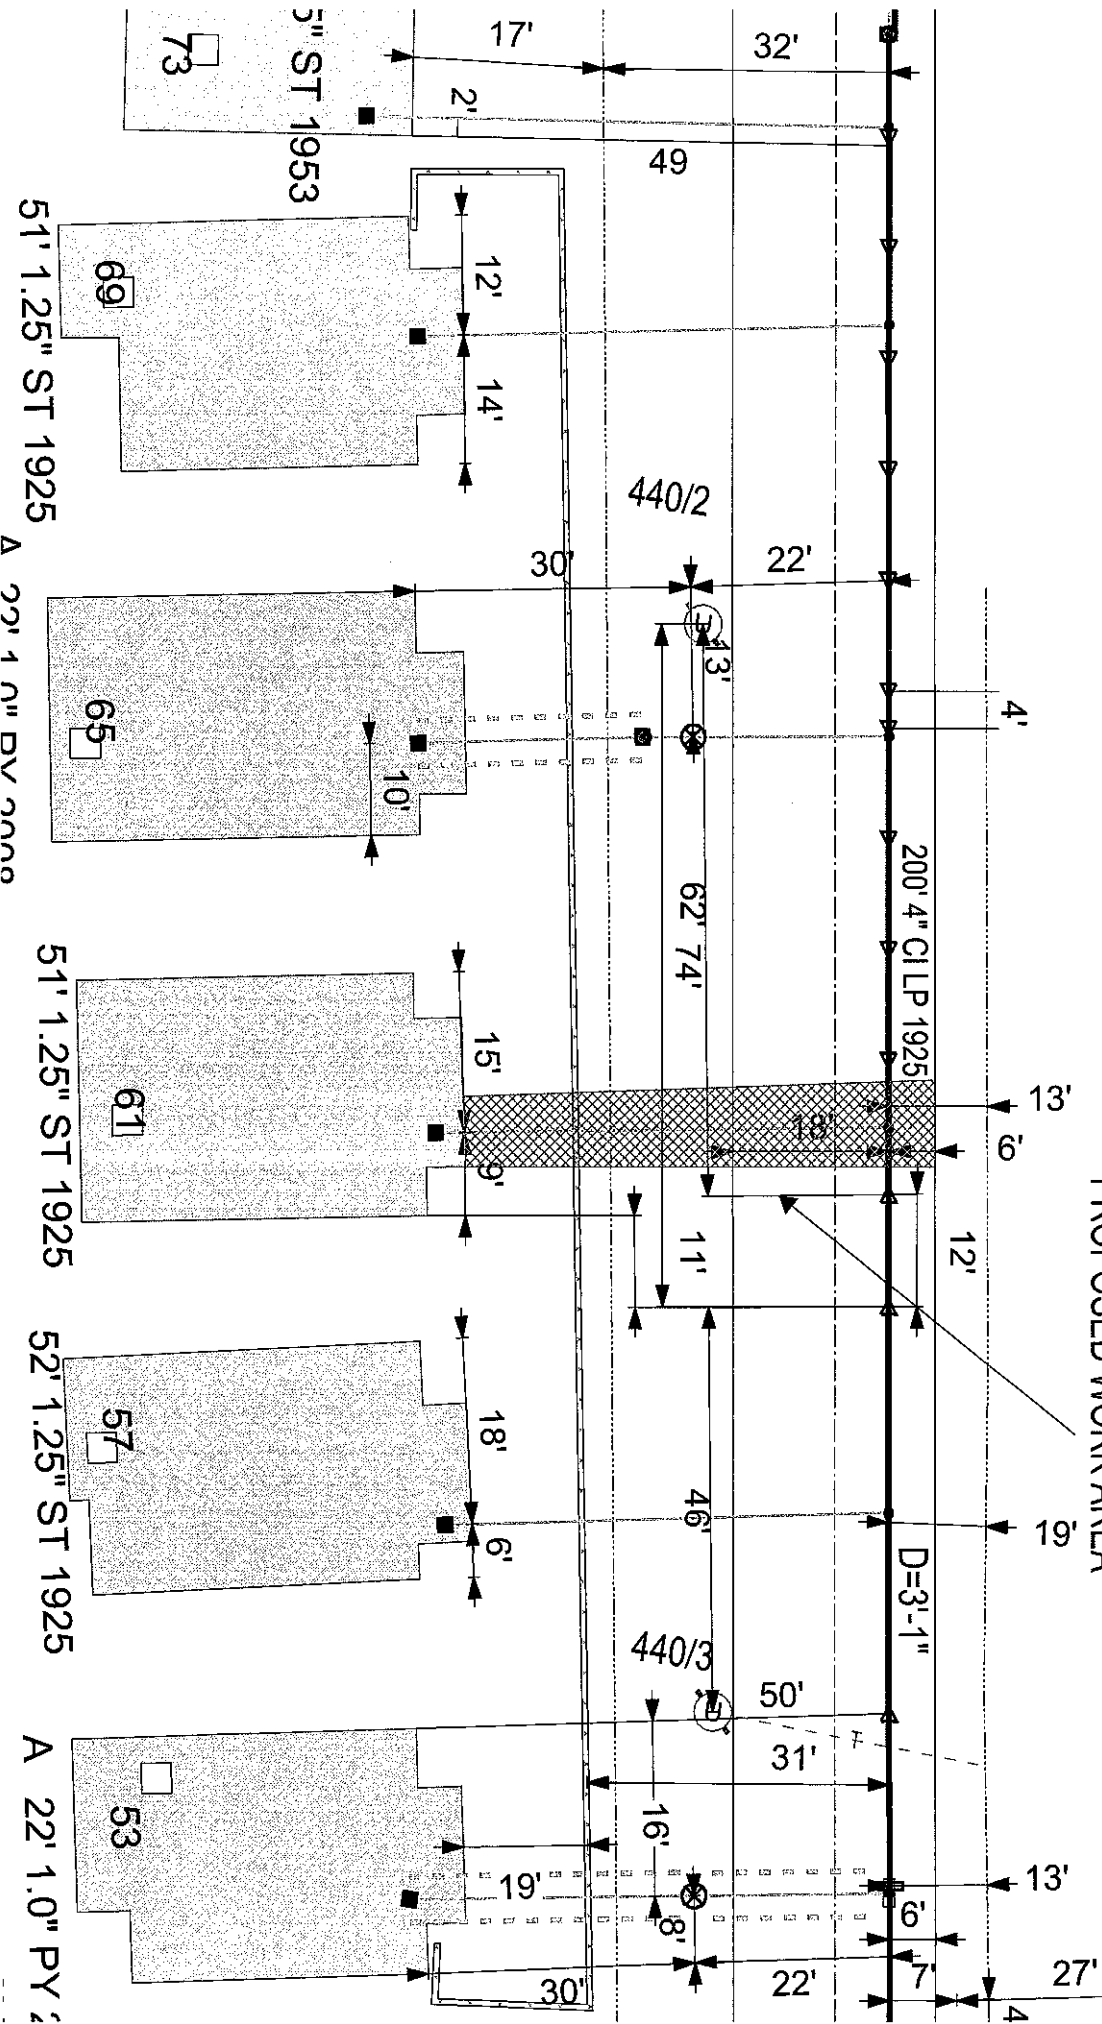

EVERSOURCE

EVERSOURCE MA GAS
One NSTAR Way
Westwood, MA 02090
Phone 1-800-592-2000



MASS LAW
Requires 72 hours advance
notice of utility companies
before digging by anyone
Call Dig-Safe: 811

IMPORTANT - DO NOT SCALE

This drawing provides approximate locations only and all facility information
may not be shown. Contact EVERSOURCE MA GAS to have specific field information
identified. EVERSOURCE MA GAS disclaims any liability resulting from the reliance by any
person on the location shown on this map. Massachusetts law requires that
any person performing excavation work contact Dig-Safe so that the location
of any underground may be marked.

Address: 61 Mary St AB

City/Town: New Bedford 1/16/19