

APPLICATION/AGREEMENT

Electric Under For Trench/Disturbance Permit within the City of New Bedford

Permit # 113-19
Dig Safe#20190601851
Date: 02/05/19

TO THE MAYOR AND CITY COUNCIL: DISTURBANCE PERMIT/TRENCH SAFETY PERMIT

6519/2

Permission is hereby requested to excavate the surface of: X City Property and/or X Private Property
Provide Sketch

Location of Work: 128 Grinnell St. P 36 L 226
Purchase St. - Pleasant St.
Gas Service Cut Off

Work will begin (weather permitting) on: February 19, 2019

Applicant Name: Robert Conklin Robert Conklin Excavator(s) Name: _____

Company Name: Eversource Hoisting Equipment License Number: _____
Grade: _____ Expiration Date: _____

Contact Number: 508-441-5817 Name & Contact Number of Insurer: _____

Competent Person on Work Site: ON FILE APPROVED BY: Adam P... DATE: 2-8-19


TITLE: Sup. Civil Engineer

This permit shall be posted at the work site, and shall remain until the work is completed. It is subject to inspection at all times.

FOR INSPECTION ONLY A 24 HOUR
NOTICE IS REQUIRED AND THE
CONTRACTOR/APPLICANT IS
REQUIRED TO NOTIFY THE D.P.I.

@ 508 979-1550 Press 4 Repair
PERMIT EXPIRES ~~1 YEAR~~ 3 mos.

ROADWAY CLOSURES WILL REQUIRE
AUTHORIZATION FROM THE
COMMISSIONER OF PUBLIC
INFRASTRUCTURE. TRAFFIC MANAGEMENT
PLANS MAY BE REQUIRED.

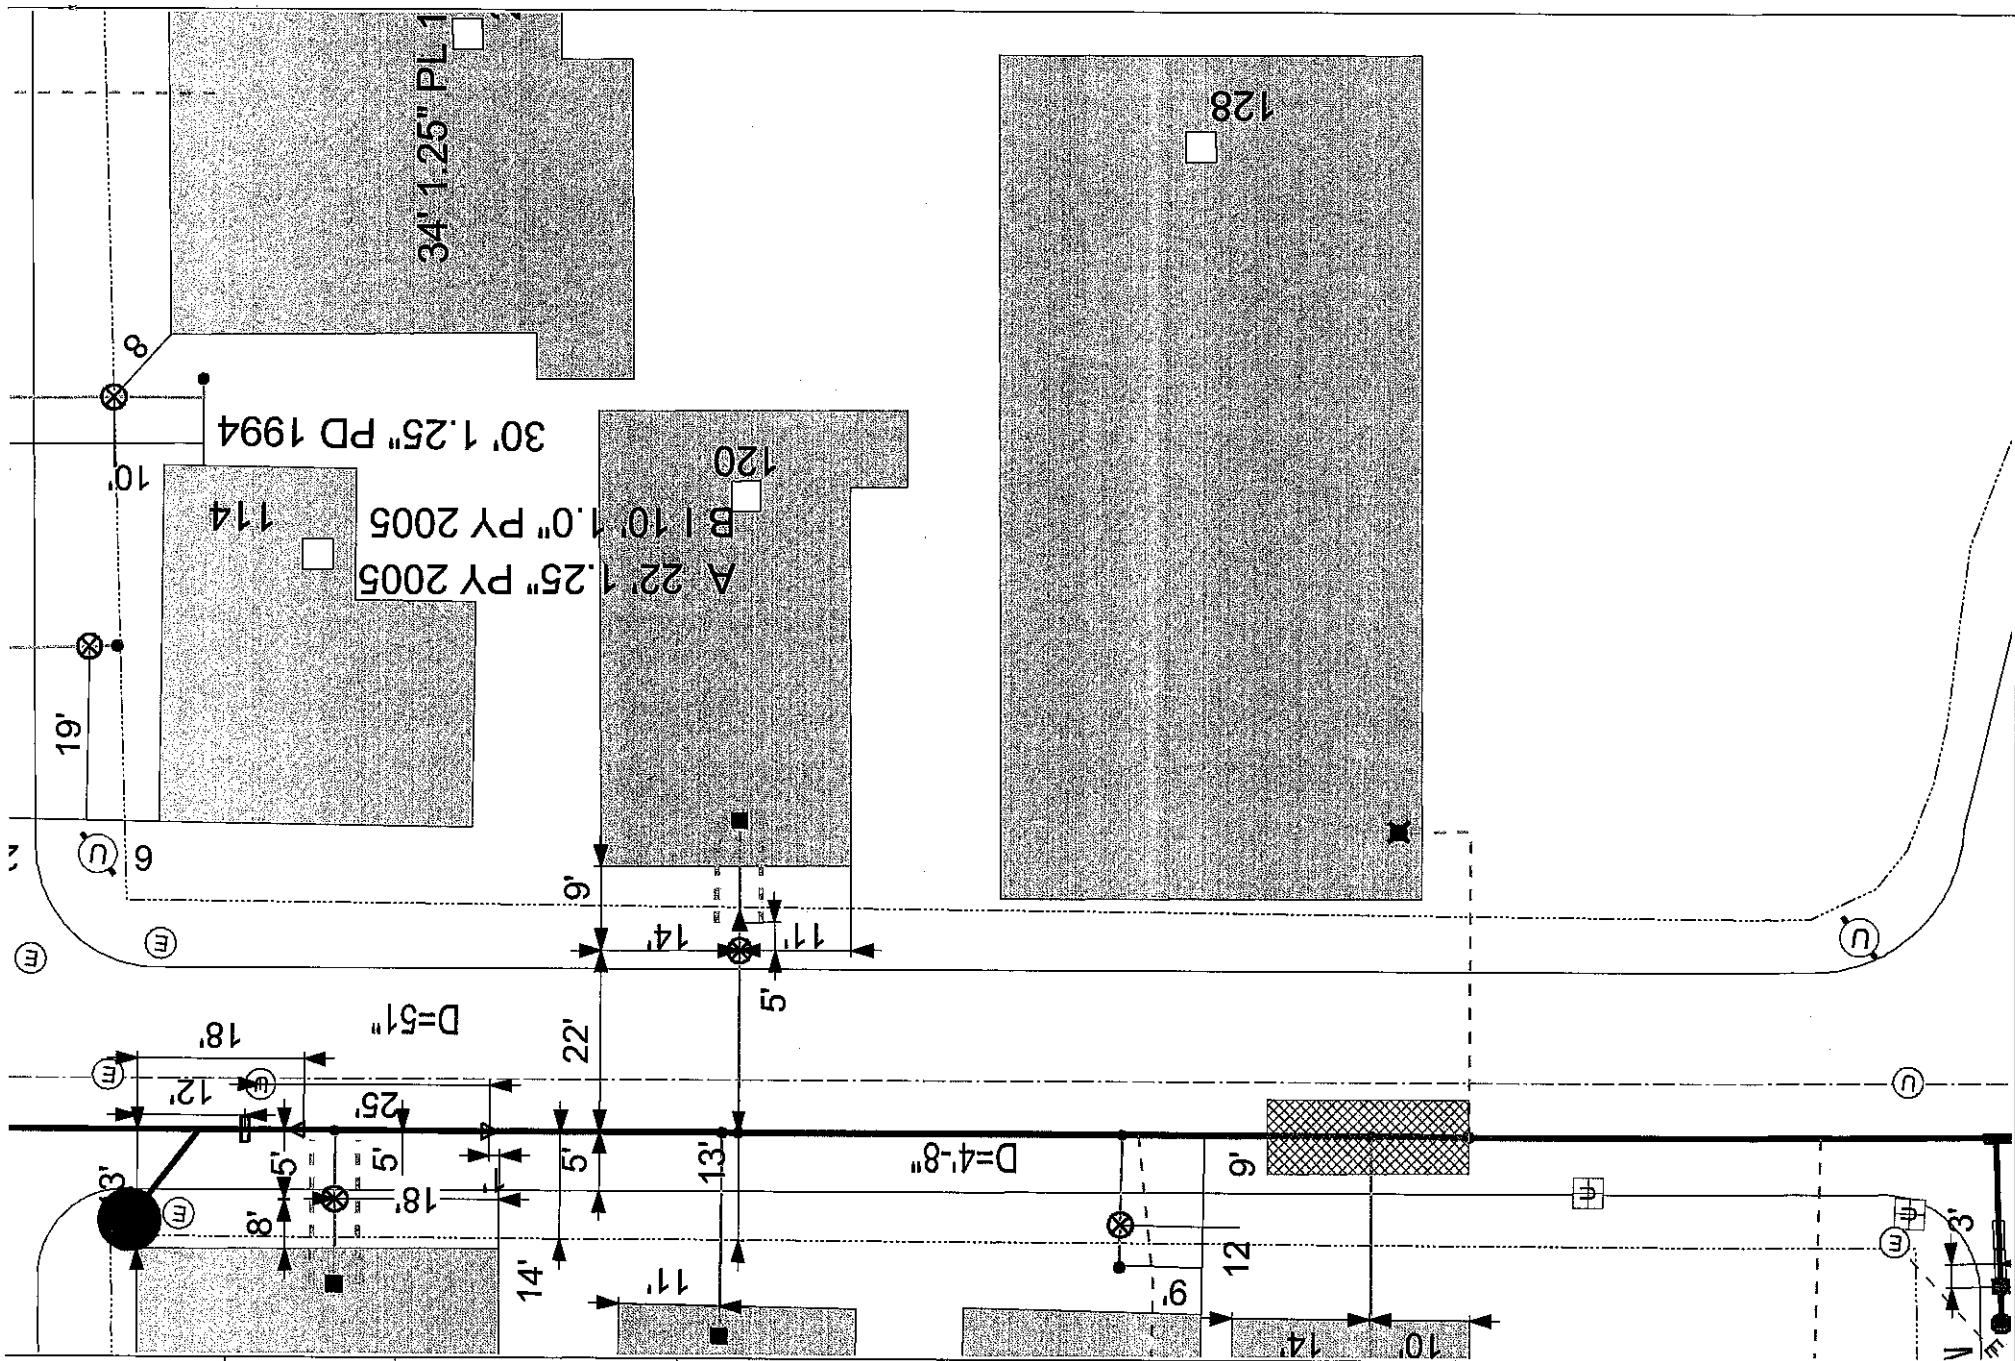

EVERSOURCE



EVERSOURCE MA GAS
One NSTAR Way
Westwood, MA 02090
Phone 1-800-692-2000

MASS LAW
Requires 72 hours advance
notice to Utility Companies
before digging by Anyone

Call Dig-Safe: 811

IMPORTANT - DO NOT SCALE

This drawing provides approximate locations only and all facility information may not be shown. Contact EVERSOURCE MA GAS to have specific field information identified. EVERSOURCE MA GAS disclaims any liability resulting from the reliance by any person on the location shown on this map. Massachusetts law requires that any person performing excavation work contact Dig-Safe so that the location of any underground may be marked.

Address: 128 Grinnell St WAL

City/Town: New Bedford 1/31/19

EVERSOURCE

DIG SAFE #: 20190601851 SEQUENCE #: 28
START DATE: 02/08/2019 7:45:00 AM STATION CODE:
RCVD DATE: 02/05/2019 7:43:00 AM CP

LOCATION

TOWN: NEW BEDFORD
ADDRESS: 128 GRINNELL ST
CROSS STREET: PURCHASE ST
ADDITIONAL INFO:

REGULAR

Ticket Type: NORMAL

PREV. REQ. #:

CROSS STREET 2: PLEASANT ST

GENERAL INFORMATION

NATURE OF WORK: GAS SERVICE CUT OFF
EXTENT OF WORK: WORKING IN THE STR ONLY

AREA IS PREMARKED YES
INTERNET TICKET

CONTRACTOR

CALLER: ROBIN
TELEPHONE: (508)-441-5809 ext.
EMAIL ADDRESS: robin.alves@eversource.com

TITLE: ADMIN
ALT:

CALL BEFORE: 8 330PM
FAX #: (508)-441-5890 ext.

CONTRACTOR: NSTAR GAS
50 DUCHAINE BLVD, NEW BEDFORD, MA 02745
EXCAVATOR DOING WORK: SAME

LOOK-UP PERSON:

DATE: [] CAST IRON (X) [] C.I. SIZE: []

LOOK-UP PERSON COMMENTS:

[] GIS Used [] GIS Incorrect

MARKOUT INFORMATION

MARKOUT PERSON: _____ #:

MARKOUT DATE: _____ TIME: _____ AREA PRE-MARKED: [] YES [] NO

CHECK ALL THAT APPLY: [] NOT MARKED NOTIFIED [] MARKED [] SITE VISIT [] ON GOING

ENTER (X) IF: [] CAST IRON WILL BE EXPOSED OR AFFECTED BY EXCAVATION
[] CAST IRON WILL NOT BE EXPOSED OR AFFECTED BY EXCAVATION
[] NEITHER OF THE ABOVE CAN BE DETERMINED AT THIS TIME

MARKOUT COMMENTS:

SEE ACTIVITY REPORT # _____ FOR ADDITIONAL COMMENTS