

APPLICATION/AGREEMENT

Permit # 114-19
Dig Safe#20190601815
Date: 02/05/19Electric over For Trench/Disturbance Permit within the City of New Bedford

TO THE MAYOR AND CITY COUNCIL:

DISTURBANCE PERMIT/TRENCH SAFETY PERMIT

6508 | 2

Permission is hereby requested to excavate the surface of: X City Property and/or X Private Property
Provide Sketch

Location of Work: 276 Davis St. P103 L175

Ashley Blvd. - Brook St.Gas Line MaintenanceWork will begin (weather permitting) on: February 19, 2019Applicant Name: Robert Conklin Robert Conklin Excavator(s) Name: _____Company Name: Eversource

Hoisting Equipment License Number: _____

Grade: _____ Expiration Date: _____

Contact Number: 508-441-5817


Name & Contact Number of Insurer: _____

Competent Person on Work Site: ON FILEAPPROVED BY: Adam Smith DATE: 2-8-19TITLE: Sup Civil Engineer

This permit shall be posted at the work site, and shall remain until the work is completed. It is subject to inspection at all times.

FOR INSPECTION ONLY A 24 HOUR
NOTICE IS REQUIRED AND THE
CONTRACTOR/APPLICANT IS
REQUIRED TO NOTIFY THE D.P.I.
@ 508 979-1550 Press 4 Repair
PERMIT EXPIRES ~~1 YEAR~~ 3 mos.

ROADWAY CLOSURES WILL REQUIRE
AUTHORIZATION FROM THE
COMMISSIONER OF PUBLIC
INFRASTRUCTURE. TRAFFIC MANAGEMENT
PLANS MAY BE REQUIRED.

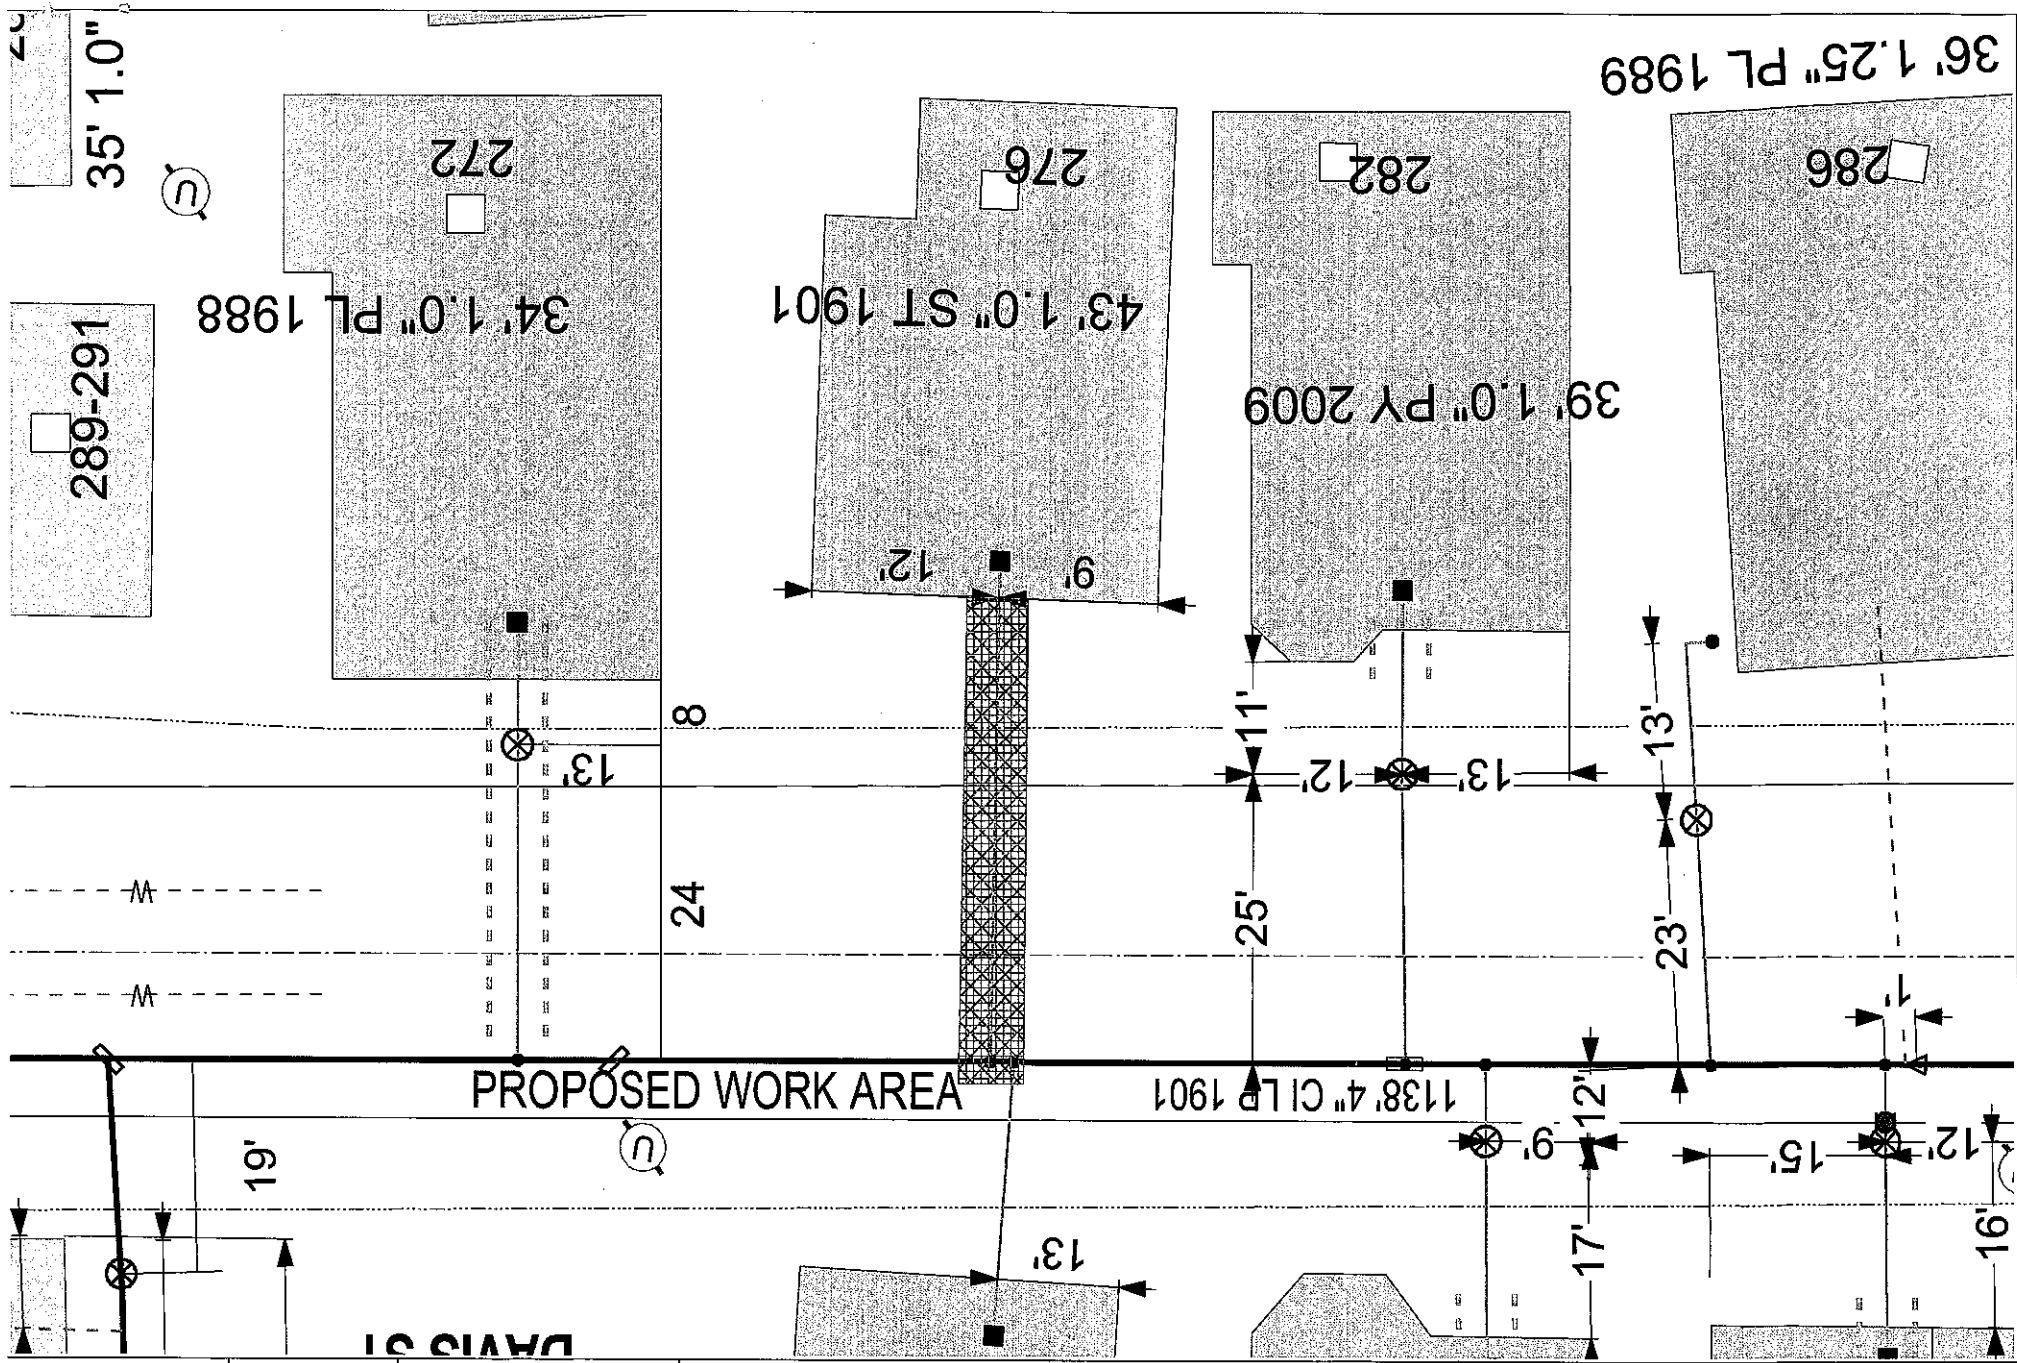

EVERSOURCE EVERSOURCE MA GAS One NSTAR Way Westwood, MA 02090 Phone 1-800-692-2000		MASS LAW Requires 72 hours advance notice to Utility Companies before digging by Anyone Call Dig-Safe: 811	IMPORTANT - DO NOT SCALE This drawing provides approximate locations only and all facility information may not be shown. Contact EVERSOURCE MA GAS to have specific field information identified. EVERSOURCE MA GAS disclaims any liability resulting from the reliance by any person on the location shown on this map. Massachusetts law requires that any person performing excavation work contact Dig-Safe so that the location of any underground may be marked.	Address: 276 Davis St CD City/Town: Nw Bedfprd 2/4/19
---	--	---	---	---

EVERSOURCE

DIG SAFE #:20190601815 SEQUENCE #: 18
START DATE: 02/08/2019 7:30:00 AM STATION CODE:
RCVD DATE: 02/05/2019 7:28:00 AM CP

LOCATION

TOWN: NEW BEDFORD
ADDRESS: 276 DAVIS ST
CROSS STREET: ASHLEY BLVD
ADDITIONAL INFO:

REGULAR

PREV. REQ. #:

Ticket Type: NORMAL

CROSS STREET 2: BROOK ST

GENERAL INFORMATION

NATURE OF WORK: GAS LINE MAINTENANCE
EXTENT OF WORK: WORKING IN THE STR & STR TO HOUSE

AREA IS PREMARKED YES
INTERNET TICKET

CONTRACTOR

CALLER: ROBIN
TELEPHONE: (508)-441-5809 ext.
EMAIL ADDRESS: robin.alves@eversource.com

TITLE: ADMIN
ALT:

CALL BEFORE: B 330PM
FAX #: (508)-441-5890 ext.

CONTRACTOR: NSTAR GAS
50 DUCHAINE BLVD, NEW BEDFORD, MA 02745
EXCAVATOR DOING WORK: SAME

LOOK-UP PERSON:

DATE: [] CAST IRON [X] [] C.I. SIZE: []

LOOK-UP PERSON COMMENTS:

[] GIS Used [] GIS Incorrect

MARKOUT INFORMATION

MARKOUT PERSON: _____ #:

MARKOUT DATE: _____ TIME: _____ AREA PRE-MARKED: [] YES [] NO

CHECK ALL THAT APPLY: [] NOT MARKED NOTIFIED [] MARKED [] SITE VISIT [] ON GOING

ENTER (X) IF:

[] CAST IRON WILL BE EXPOSED OR AFFECTED BY EXCAVATION

[] CAST IRON WILL NOT BE EXPOSED OR AFFECTED BY EXCAVATION

[] NEITHER OF THE ABOVE CAN BE DETERMINED AT THIS TIME

MARKOUT COMMENTS:

SEE ACTIVITY REPORT # _____ FOR ADDITIONAL COMMENTS