

## APPLICATION/AGREEMENT

For Trench/Disturbance Permit within the City of New Bedford

Permit #

128-19

Dig Safe#20190605500

Date: 02/08/19

TO THE MAYOR AND CITY COUNCIL: DISTURBANCE PERMIT/TRENCH SAFETY PERMIT

Permission is hereby requested to excavate the surface of: ☒ City Property and/or ☒ Private Property  
Provide SketchLocation of Work: 309 Davis St.  
Ashley Blvd. - Brook St.  
Gas Line Maintenance

Work will begin (weather permitting) on: February 22, 2019


Applicant Name: Robert Conklin (No) Excavator(s) Name:

Company Name: Eversource  
Hoisting Equipment License Number: \_\_\_\_\_  
Grade: \_\_\_\_\_ Expiration Date: \_\_\_\_\_Contact Number: 508-441-5817  
Name & Contact Number of Insurer: \_\_\_\_\_Competent Person on Work Site: ON FILE  
APPROVED BY: Adam Smith DATE: 2-20-19

TITLE: Sup. Civil Engineer

This permit shall be posted at the work site, and shall remain until the work is completed. It is subject to inspection at all times.

FOR INSPECTION ONLY A 24 HOUR  
NOTICE IS REQUIRED AND THE  
CONTRACTOR/APPLICANT IS  
REQUIRED TO NOTIFY THE D.P.I.  
@ 508 979-1550 Press 4 Repair  
PERMIT EXPIRES 1 YEARROADWAY CLOSURES WILL REQUIRE  
AUTHORIZATION FROM THE  
COMMISSIONER OF PUBLIC  
INFRASTRUCTURE. TRAFFIC MANAGEMENT  
PLANS MAY BE REQUIRED.

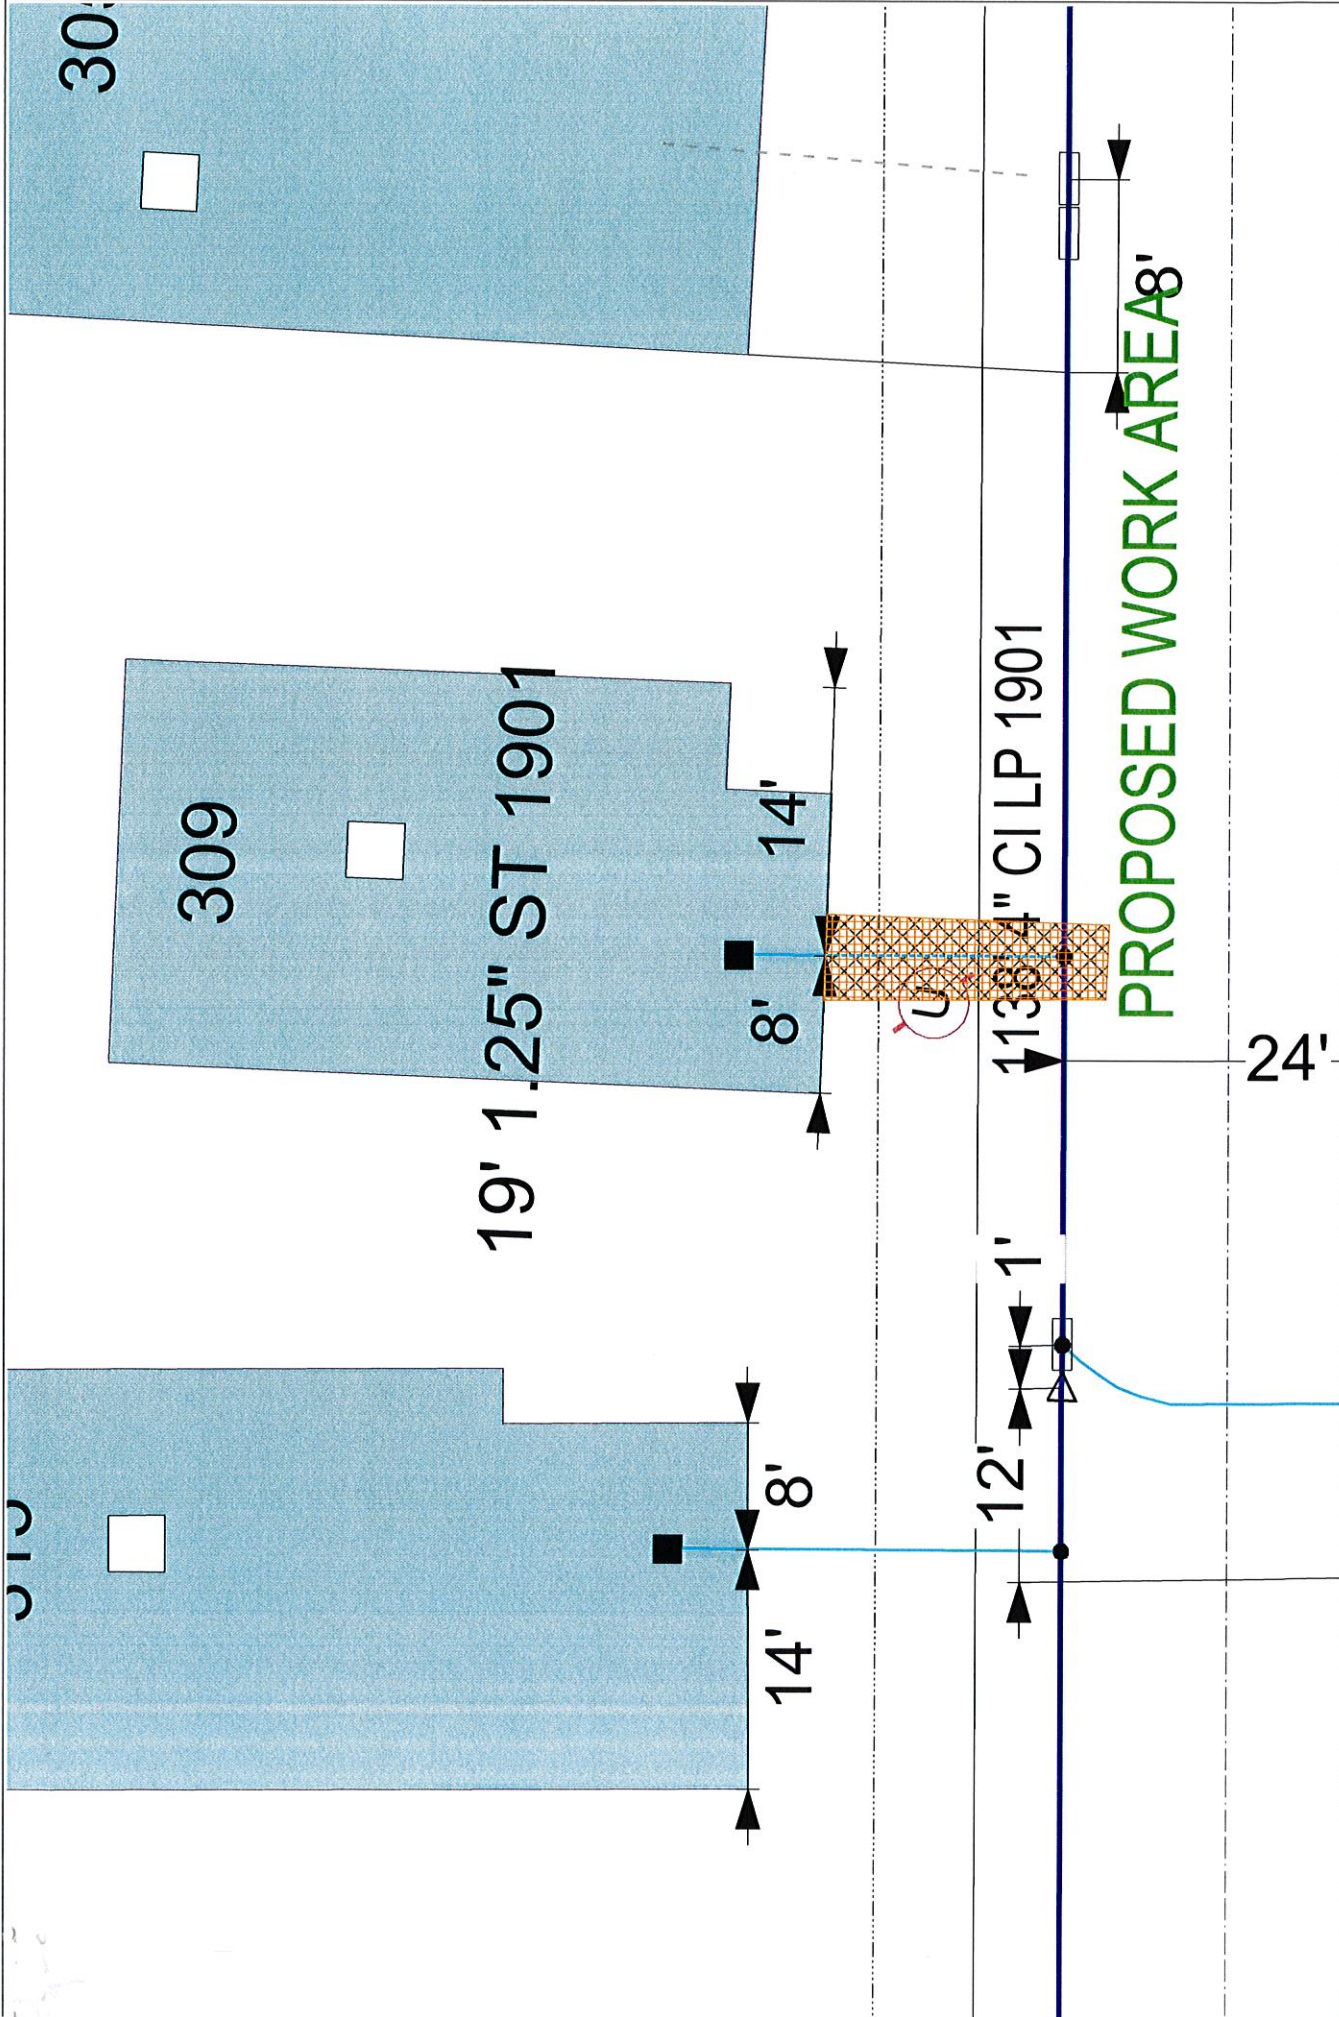

|   |  |   |   |                                                                             |
|---|--|---|---|-----------------------------------------------------------------------------|
| <b>EVERSOURCE</b><br>EVERSOURCE MA GAS<br>One NSTAR Way<br>Westwood, MA 02090<br>Phone 1-800-592-2000 |  | <b>MASS LAW</b><br>Requires 72-hour advance notice of excavation before digging by Anyone<br><br>Call Dig-Safe: 811 | <b>IMPORTANT - DO NOT SCALE</b><br><br>This drawing provides approximate locations only and all facility information may not be shown. Contact EVERSOURCE MA GAS to have specific field information identified. EVERSOURCE MA GAS disclaims any liability resulting from the reliance by any person on the location shown on this map. Massachusetts law requires that a person performing excavation work contact Dig-Safe so that the location of any underground may be marked. | <b>Address:</b> 309 Davis St CD<br><br><b>City/Town:</b> New Bedford 2/4/19 |
|---|--|---|---|-----------------------------------------------------------------------------|